

**DISCLAIMER**

THIS MAP WAS PREPARED FOR LOCAL PROPERTY ASSESSMENT PURPOSES ONLY. THE PARCELS SHOWN HEREON MAY NOT COMPLY WITH STATE AND LOCAL SUBDIVISION ORDINANCES. NO LIABILITY IS ASSUMED FOR THE USE OF THE INFORMATION HEREON. R & T CODE SEC. 327, 408.3, ETC.




REVISED: 02/03/2017  
REASON: 2017 COMBINE  
CAD TECH: LLB

**S 1/2 OF NE 1/4 SEC. 14, T.16S., R.24E., M.D.B. & M.**

TAX CODE AREA

**21-28**

**167-001**

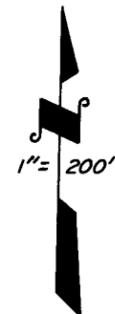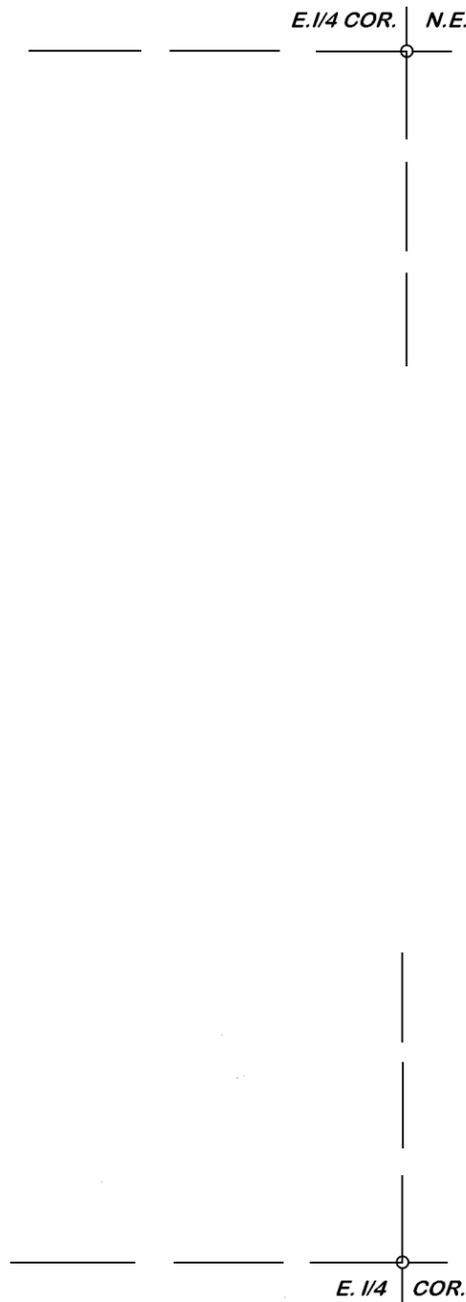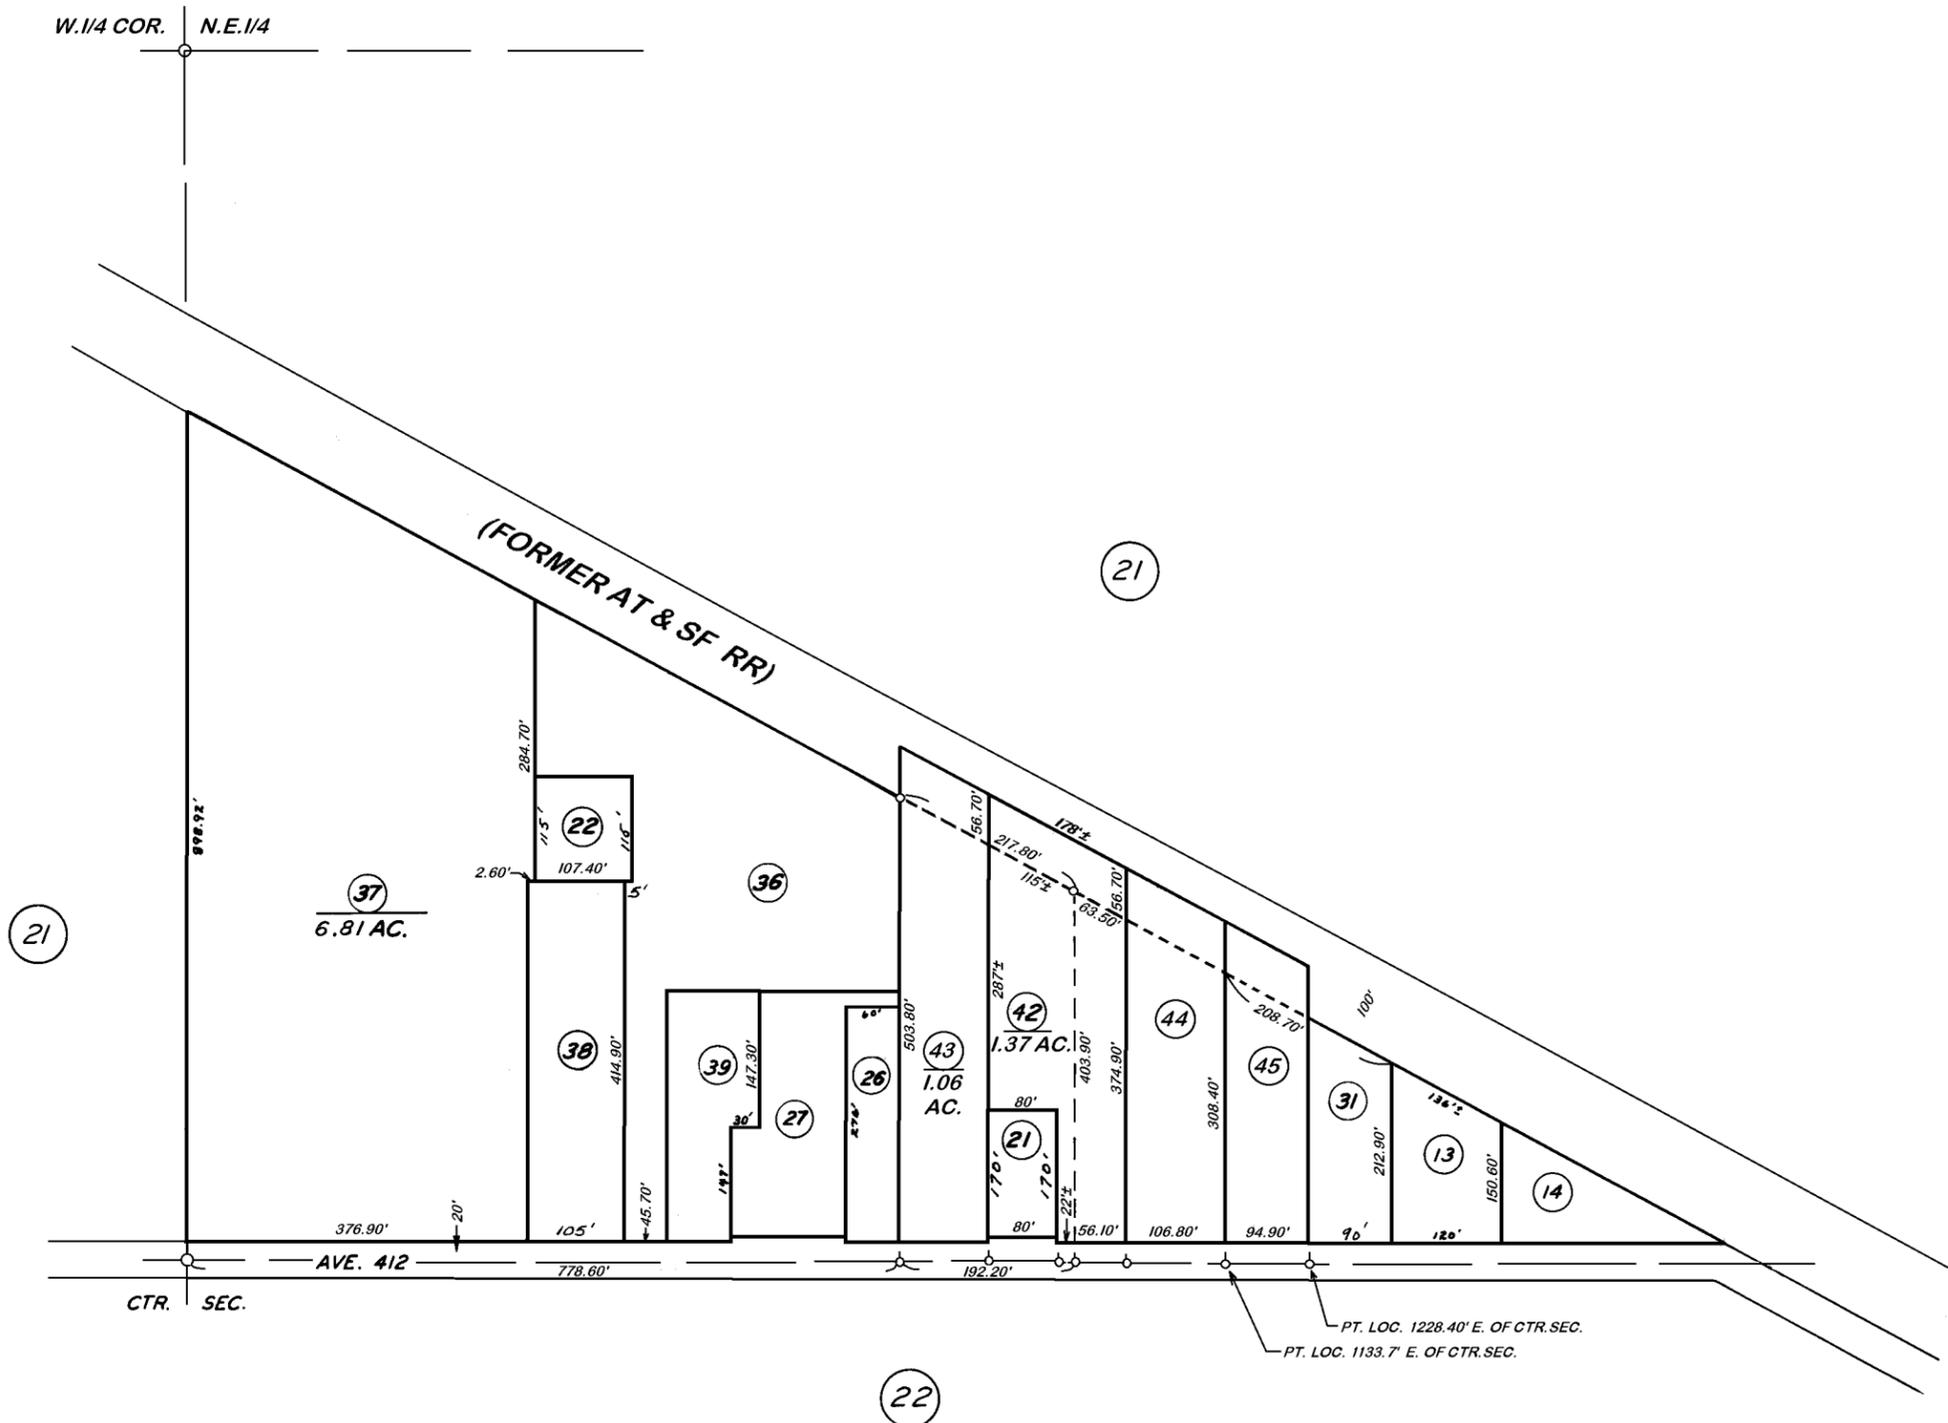

**VICINITY OF SULTANA**  
**ASSESSOR'S MAPS BK. 21, PG. 28**  
**COUNTY OF TULARE, CALIF.**

NOTE — ASSESSOR'S BLOCK NUMBERS SHOWN IN ELLIPSES  
ASSESSOR'S PARCEL NUMBERS SHOWN IN CIRCLES

