



DISCLAIMER
 THIS MAP WAS PREPARED FOR LOCAL PROPERTY ASSESSMENT PURPOSES ONLY. THE PARCELS SHOWN HEREON MAY NOT COMPLY WITH STATE AND LOCAL SUBDIVISION ORDINANCES. NO LIABILITY IS ASSUMED FOR THE USE OF THE INFORMATION HEREON. R & T CODE SEC. 327, 408.3, ETC.
 REVISED: 6/23/2016
 REASON: I-REVIEW
 CAD TECH: NFL

TAX CODE AREA
 138-000

053-03

N 1/2 SEC. 4, T. 17S., R. 26 E., M.D.B. & M.

BK.036

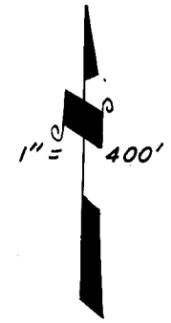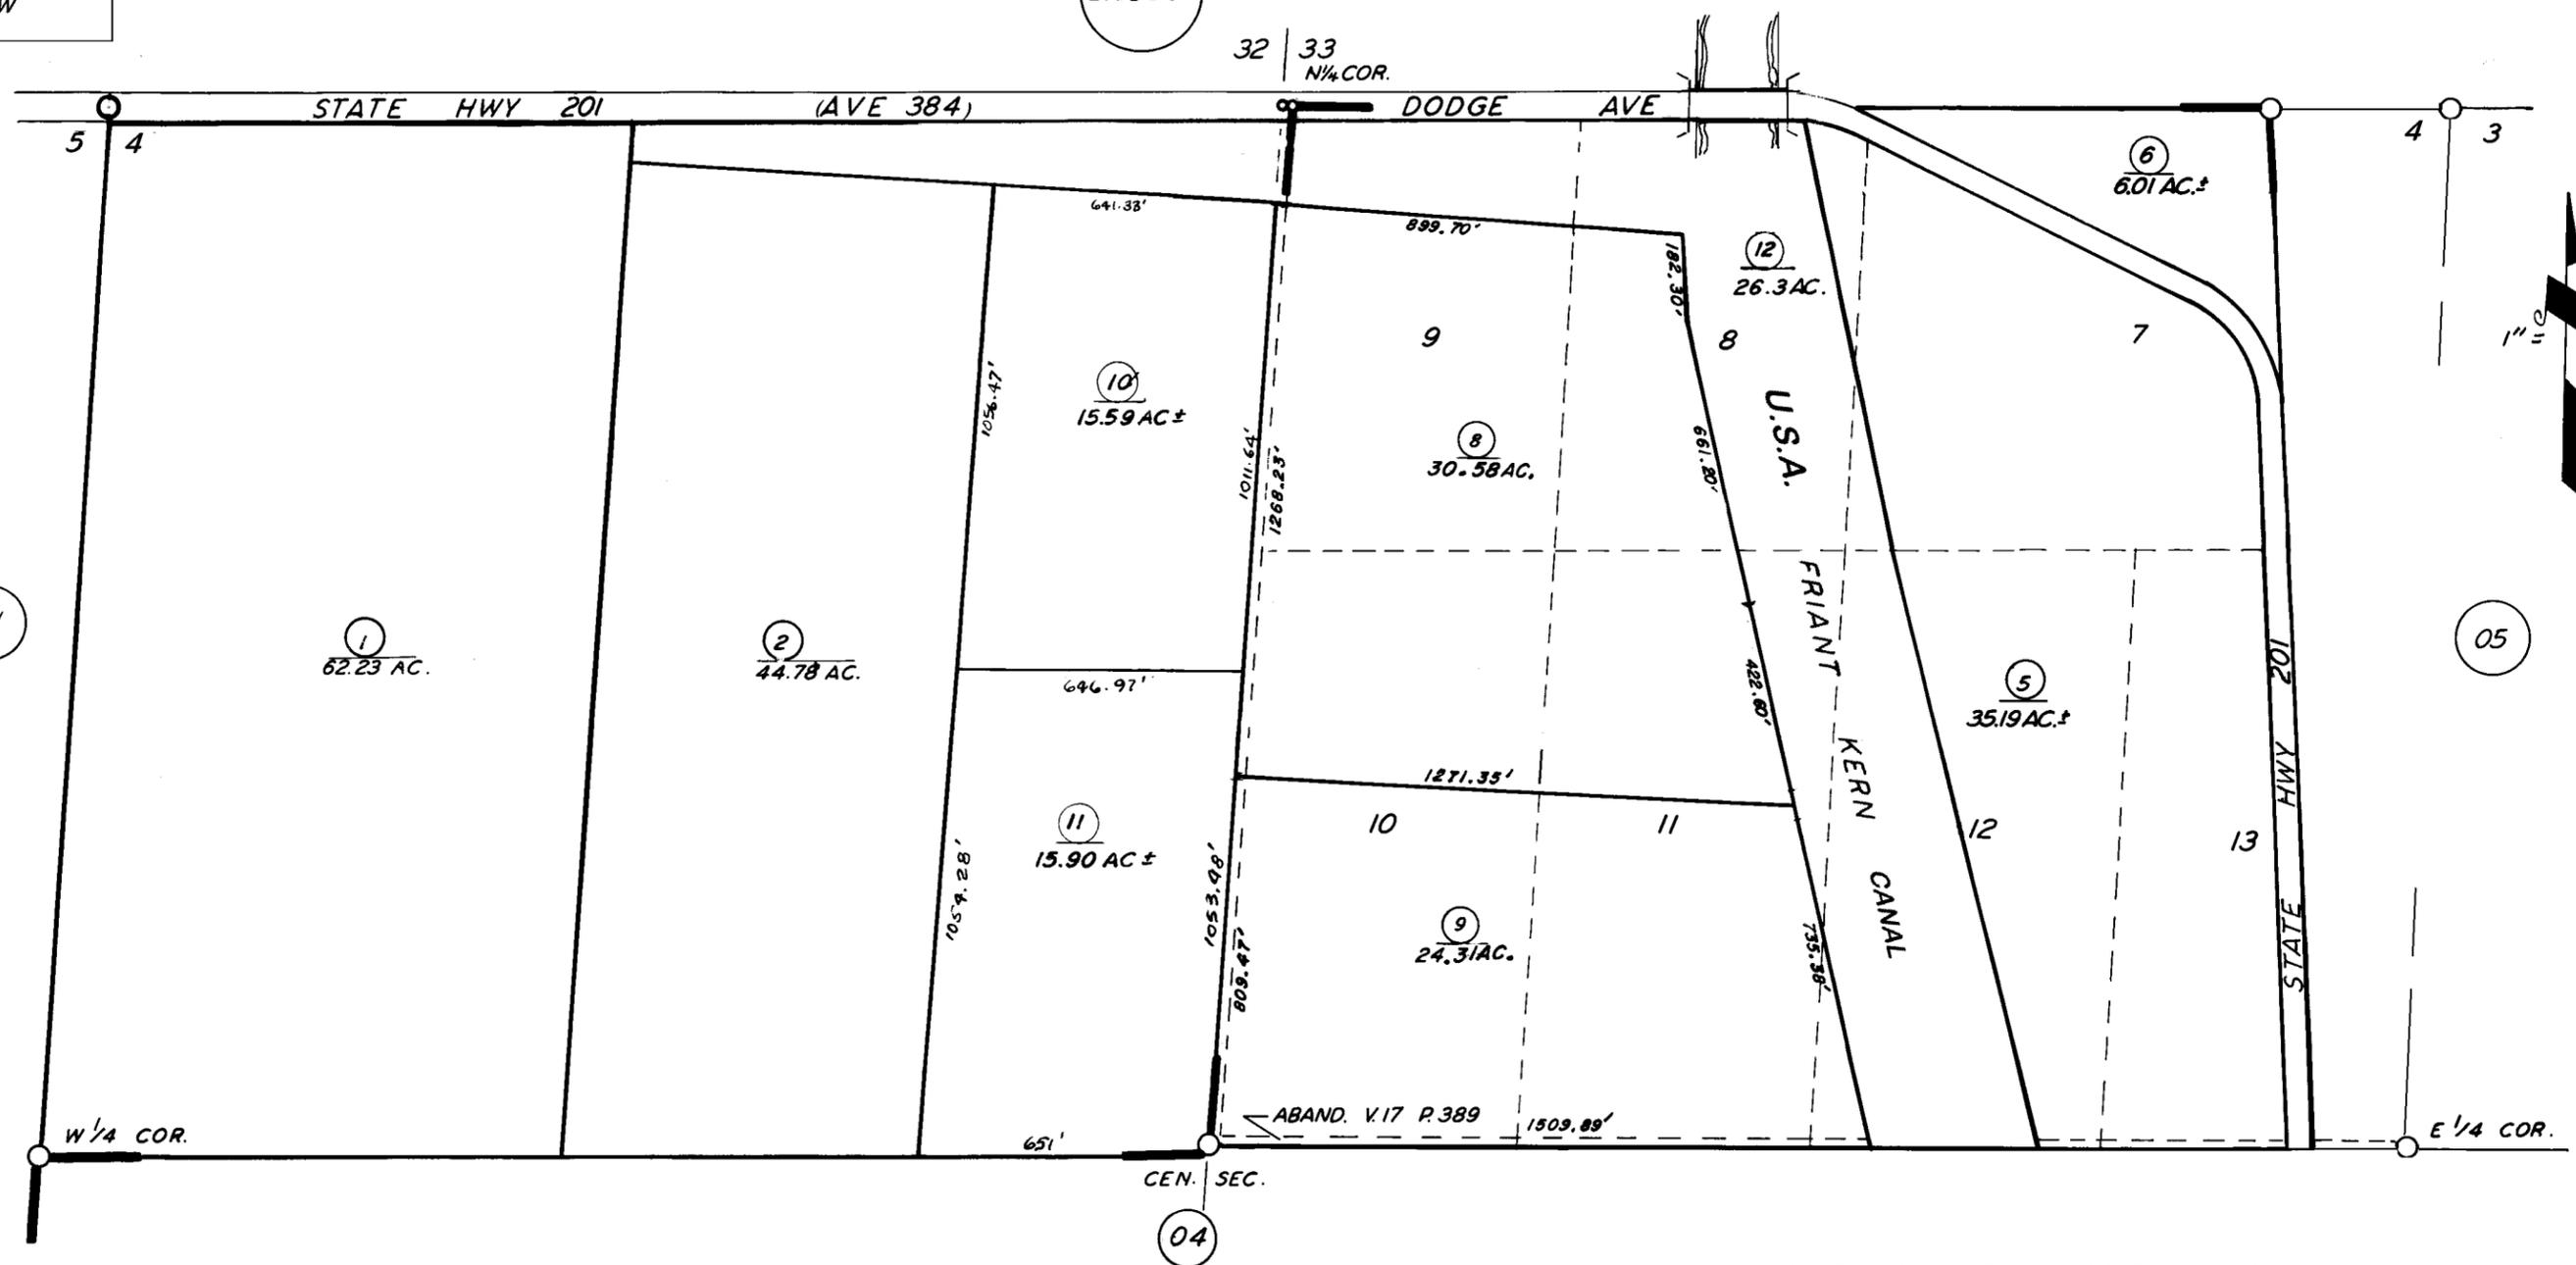

MILLER TESSMAN TRACT RM. 16-6

VICINITY OF WOODLAKE
 ASSESSOR'S MAPS BK. 053 PG. 03
 COUNTY OF TULARE, CALIF.

NOTE — ASSESSOR'S BLOCK NUMBERS SHOWN IN ELLIPSES
 ASSESSOR'S PARCEL NUMBERS SHOWN IN CIRCLES