


DISCLAIMER
 THIS MAP WAS PREPARED FOR LOCAL PROPERTY ASSESSMENT PURPOSES ONLY. THE PARCELS SHOWN HEREON MAY NOT COMPLY WITH STATE AND LOCAL SUBDIVISION ORDINANCES. NO LIABILITY IS ASSUMED FOR THE USE OF THE INFORMATION HEREON.

REVISED: 01/07/2013
 REASON: 2008-0065883
 CAD TECH: ASG

**POR. SE 1/4 OF NW 1/4 (BLOCKS 10 TO 16 WILSONIA)
 SEC. 5, T. 14 S., R. 28 E., M. D. B. & M.**

TAX CODE AREA **01-02**
 077-003

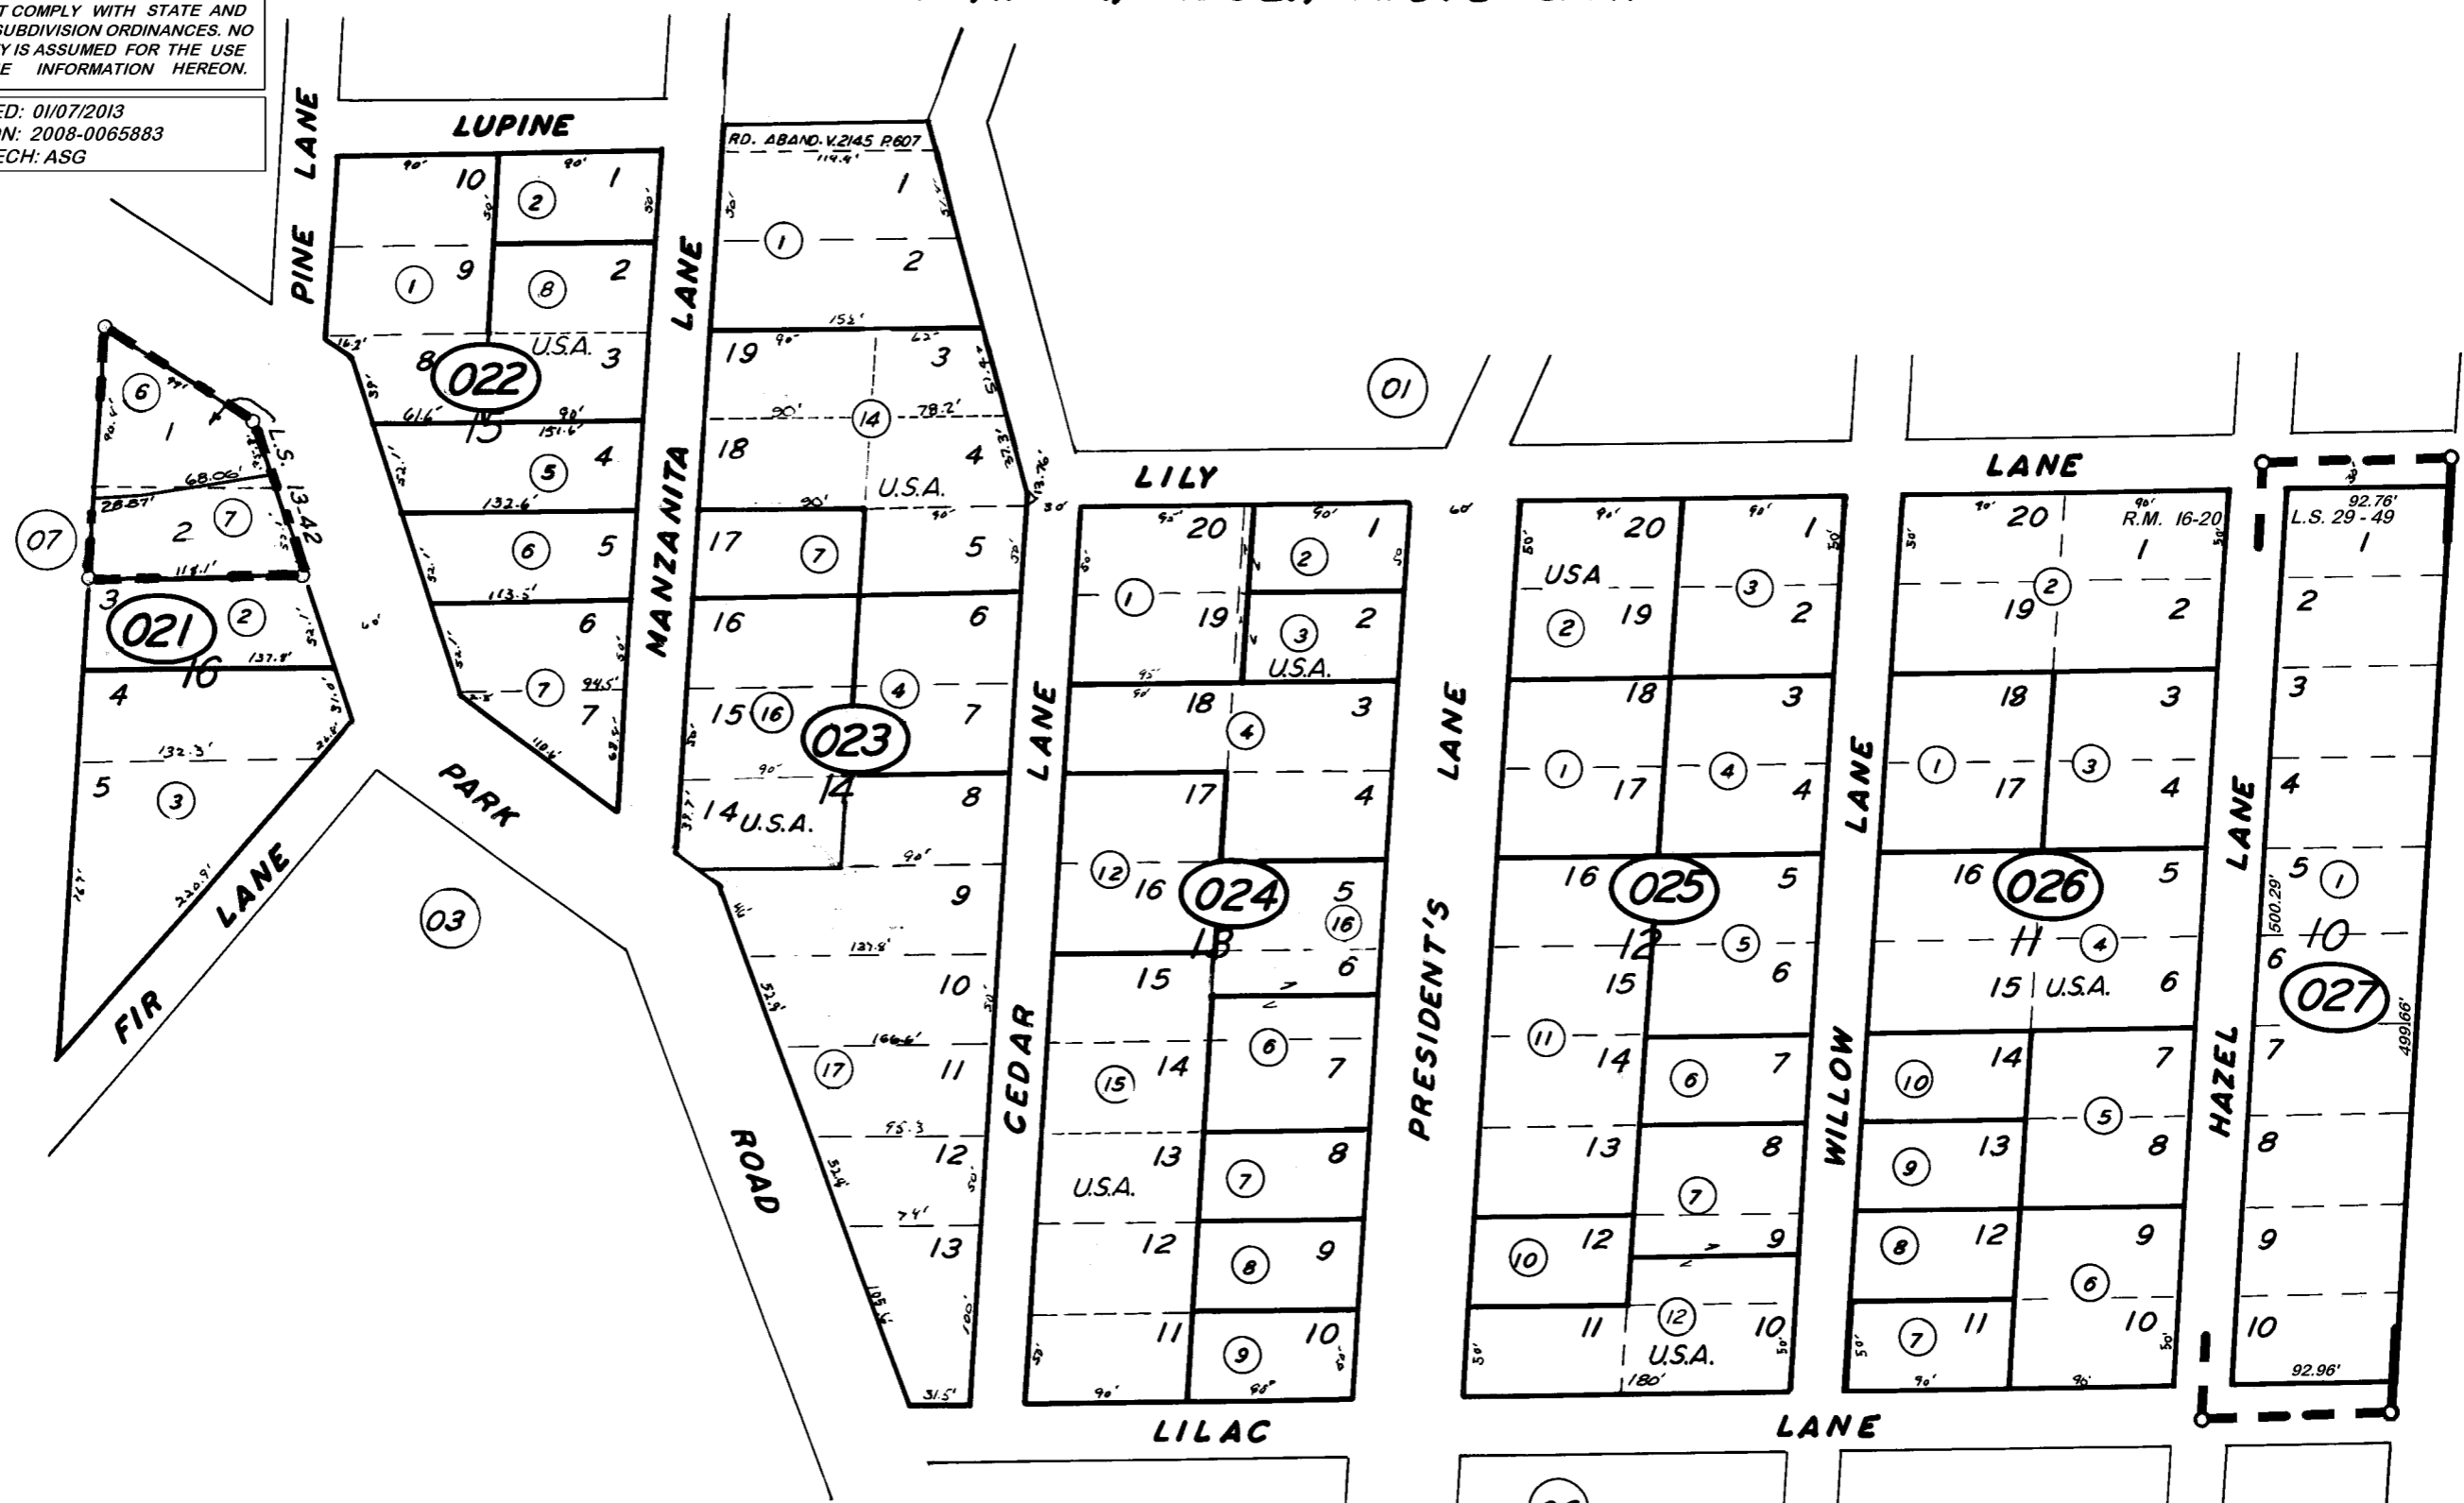

POR. WILSONIA, R.M. 16 - 20
 RECORD OF SURVEY, L.S. 13 - 42
 POR. RECORD OF SURVEY, L.S. 29 - 49

VICINITY OF WILSONIA
 ASSESSOR'S MAPS BK. 01, PG. 02
 COUNTY OF TULARE, CALIF.

NOTE — ASSESSOR'S BLOCK NUMBERS SHOWN IN ELLIPSES
 ASSESSOR'S PARCEL NUMBERS SHOWN IN CIRCLES

