


**DISCLAIMER**  
 THIS MAP WAS PREPARED FOR LOCAL PROPERTY ASSESSMENT PURPOSES ONLY. THE PARCELS SHOWN HEREON MAY NOT COMPLY WITH STATE AND LOCAL SUBDIVISION ORDINANCES. NO LIABILITY IS ASSUMED FOR THE USE OF THE INFORMATION HEREON.

REVISED: 12/28/2011  
 REASON: 2011-0064018  
 CAD TECH: JLC

POR. NE 1/4 OF SW 1/4 & NW 1/4 OF SE 1/4 SEC. 5, T.14 S., R.28 E.  
 M. D. B. & M.

TAX CODE AREA  
 77-003

01-05

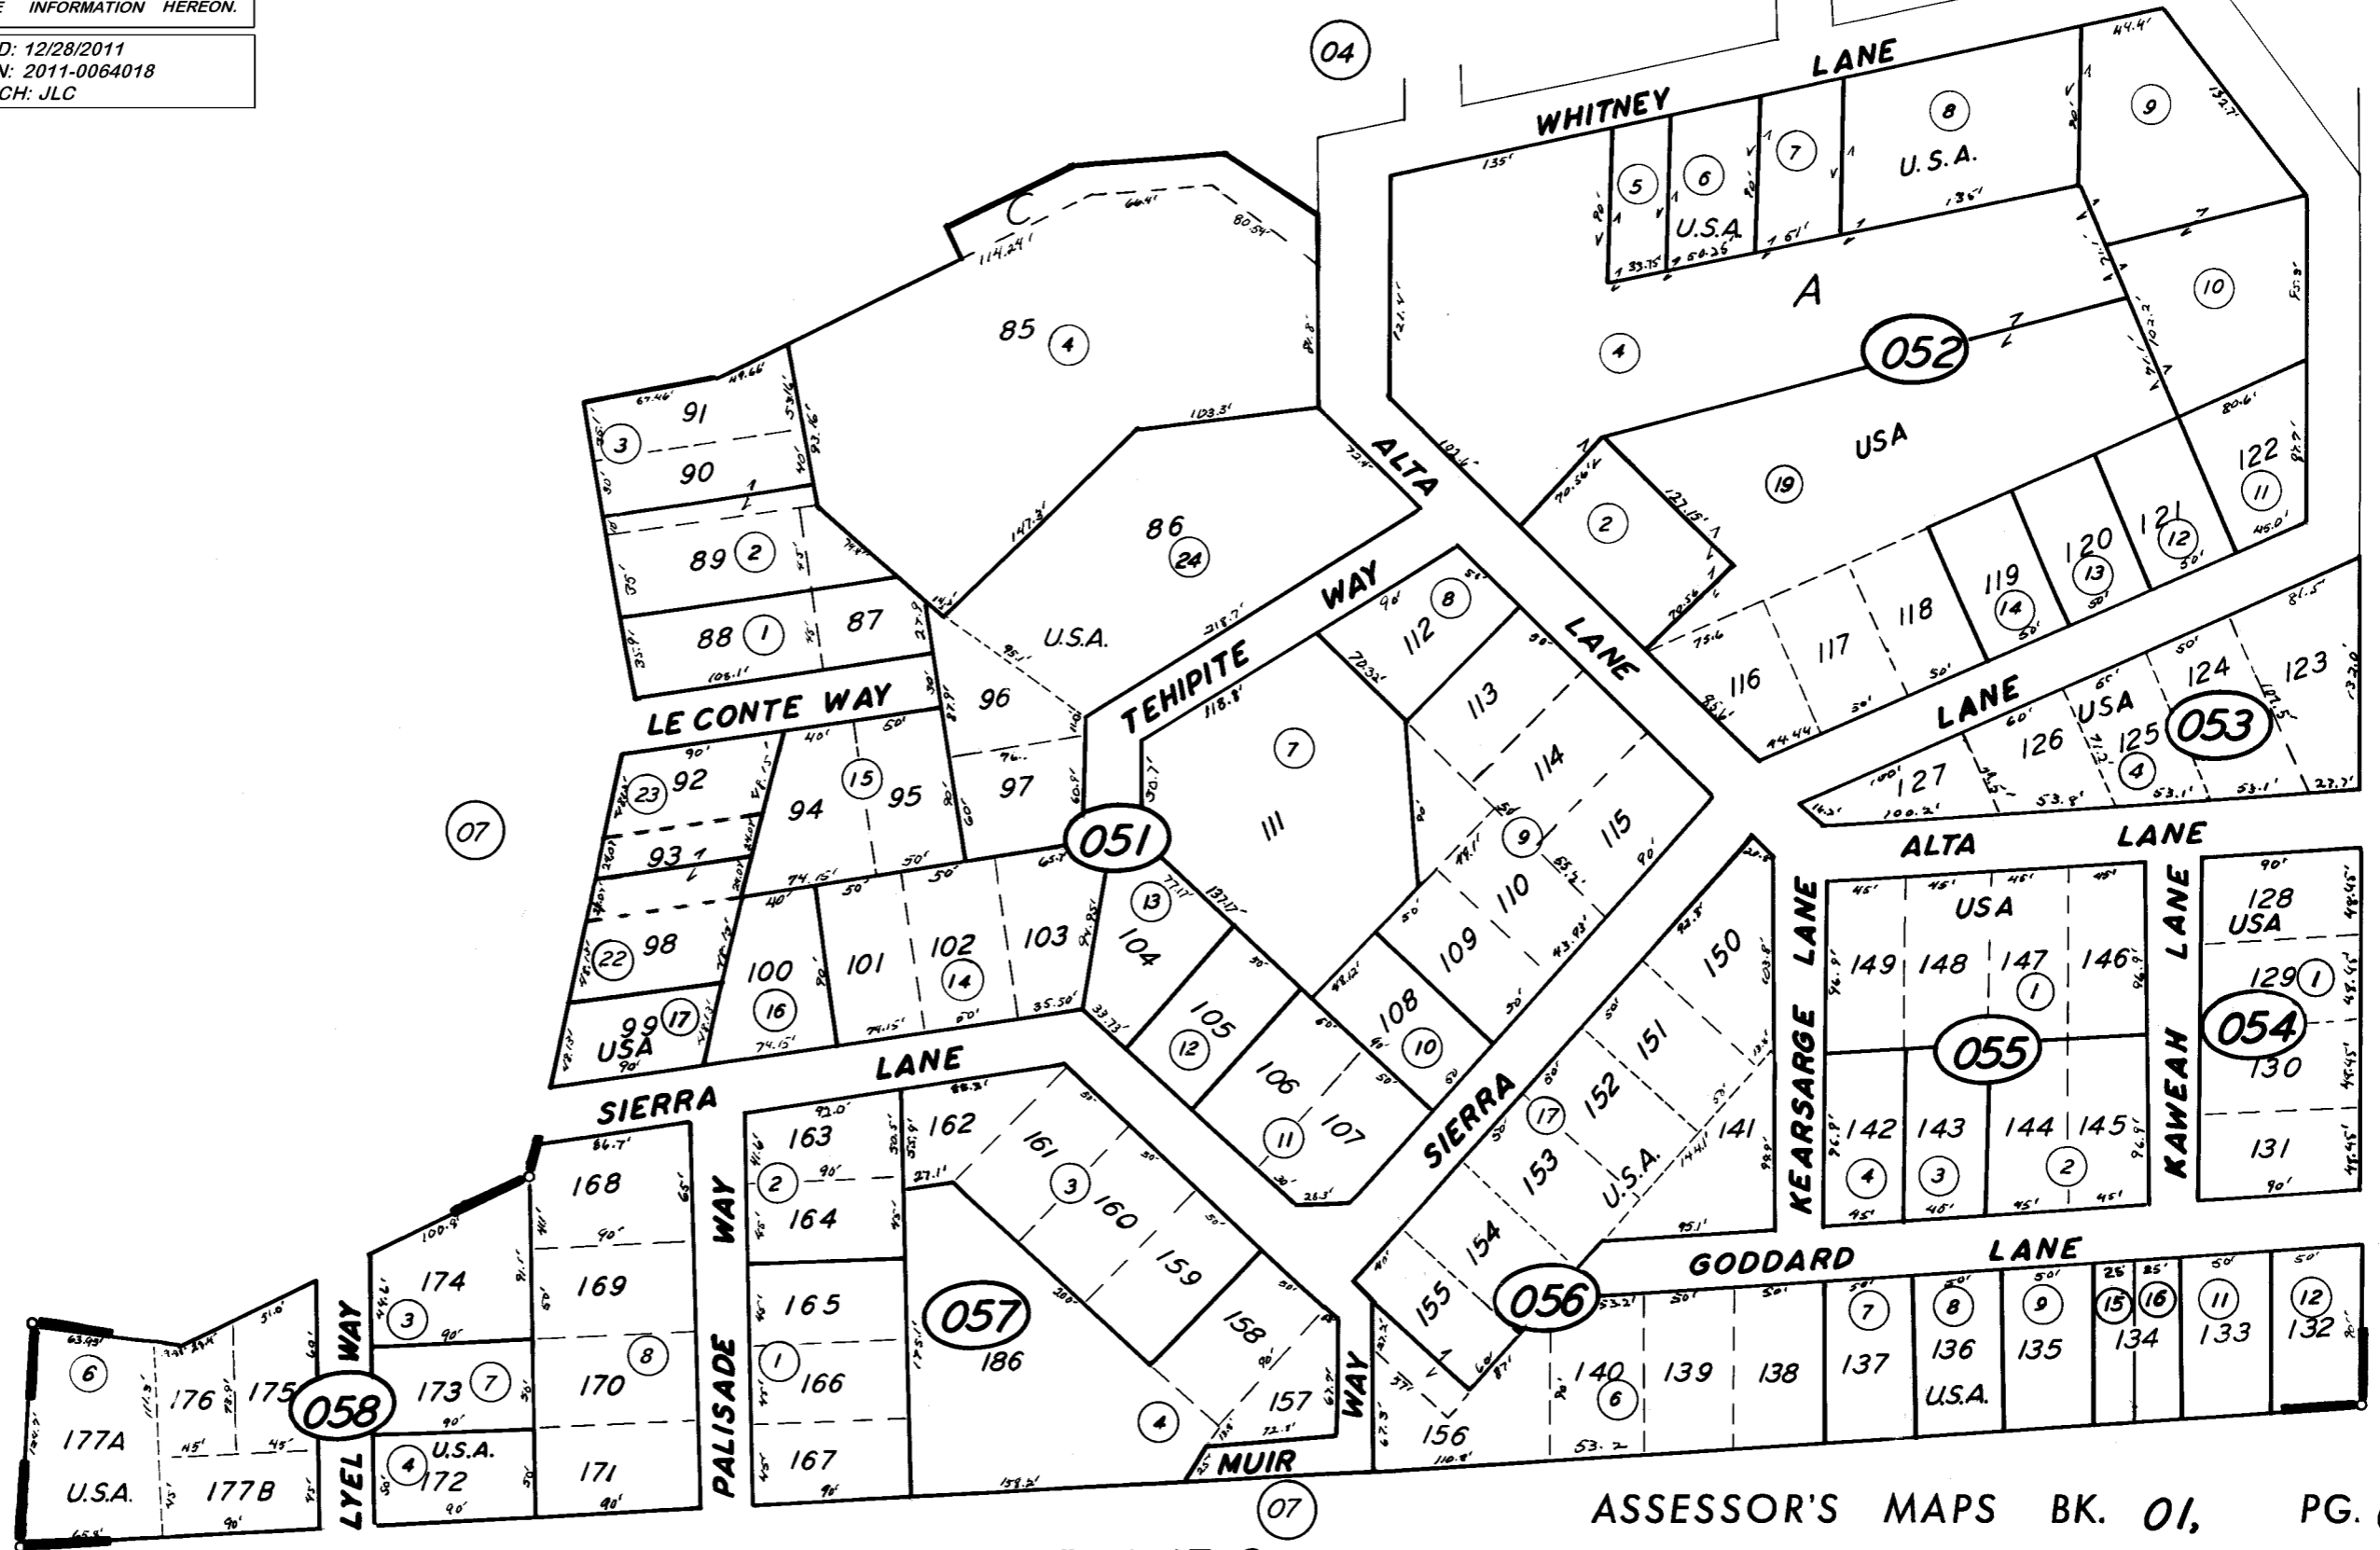

POR. MESA ADDITION R.M. 17-2

ASSESSOR'S MAPS BK. 01, PG. 05  
 COUNTY OF TULARE, CALIF.

NOTE — ASSESSOR'S BLOCK NUMBERS SHOWN IN ELLIPSES  
 ASSESSOR'S PARCEL NUMBERS SHOWN IN CIRCLES

