
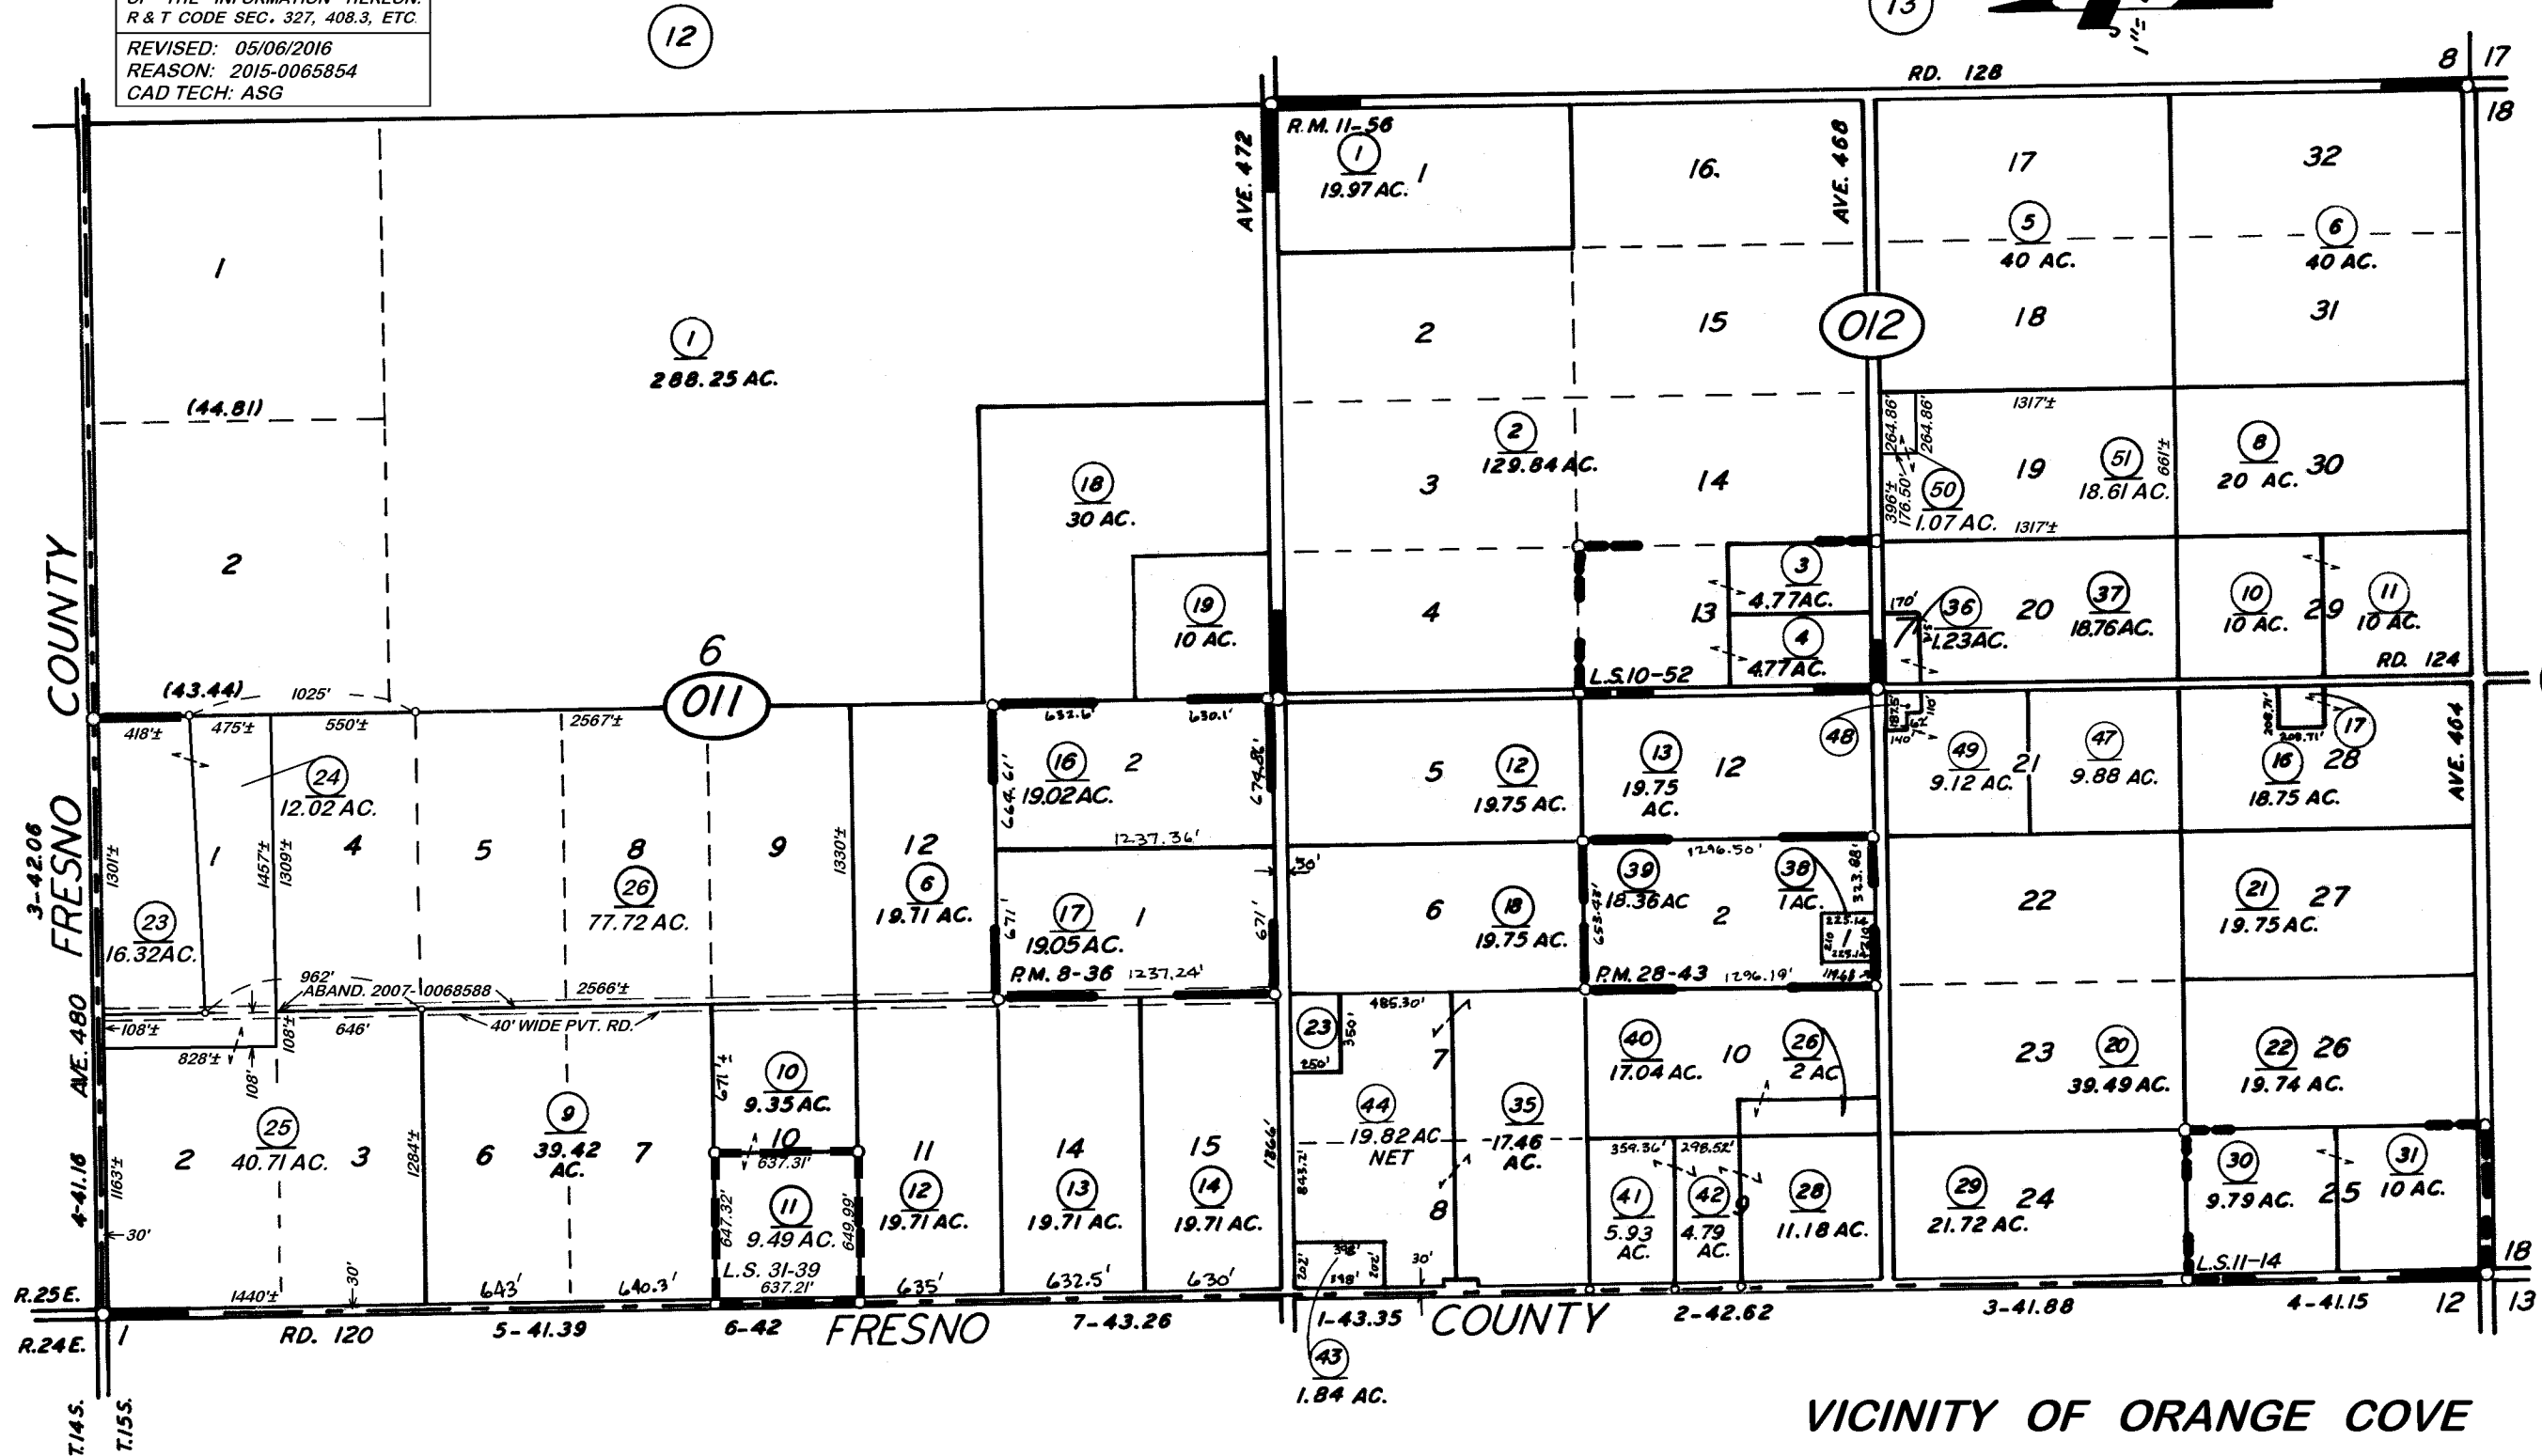


DISCLAIMER
 THIS MAP WAS PREPARED FOR LOCAL PROPERTY ASSESSMENT PURPOSES ONLY. THE PARCELS SHOWN HEREON MAY NOT COMPLY WITH STATE AND LOCAL SUBDIVISION ORDINANCES. NO LIABILITY IS ASSUMED FOR THE USE OF THE INFORMATION HEREON. R & T CODE SEC. 327, 408.3, ETC.

REVISED: 05/06/2016
 REASON: 2015-0065854
 CAD TECH: ASG

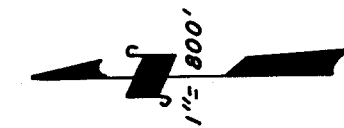

POR. OROSI ORANGE LDS. R.M. 11-56 RECORD OF SURVEY, L.S. 31-39 ASSESSOR'S MAPS BK.05 PG.01
 PARCEL MAP 736, P.M. 8-36
 PARCEL MAP 2742, P.M. 28-43
 RECORD OF SURVEY, L.S. 11-14
 RECORD OF SURVEY, L.S. 10-52

VICINITY OF ORANGE COVE
 COUNTY OF TULARE, CALIF.

NOTE—ASSESSOR'S BLOCK NUMBERS SHOWN IN ELIPSES
 ASSESSOR'S PARCEL NUMBERS SHOWN IN CIRCLES