


SEC. 18, W1/2 17, T.15S., R.25E., M.D.B. & M.

TAX CODE AREA 005-05  
077-000

**DISCLAIMER**  
THIS MAP WAS PREPARED FOR LOCAL PROPERTY ASSESSMENT PURPOSES ONLY. THE PARCELS SHOWN HEREON MAY NOT COMPLY WITH STATE AND LOCAL SUBDIVISION ORDINANCES. NO LIABILITY IS ASSUMED FOR THE USE OF THE INFORMATION HEREON.

REVISED: 01/28/2013  
REASON: 2007-0108934  
CAD TECH: ASG

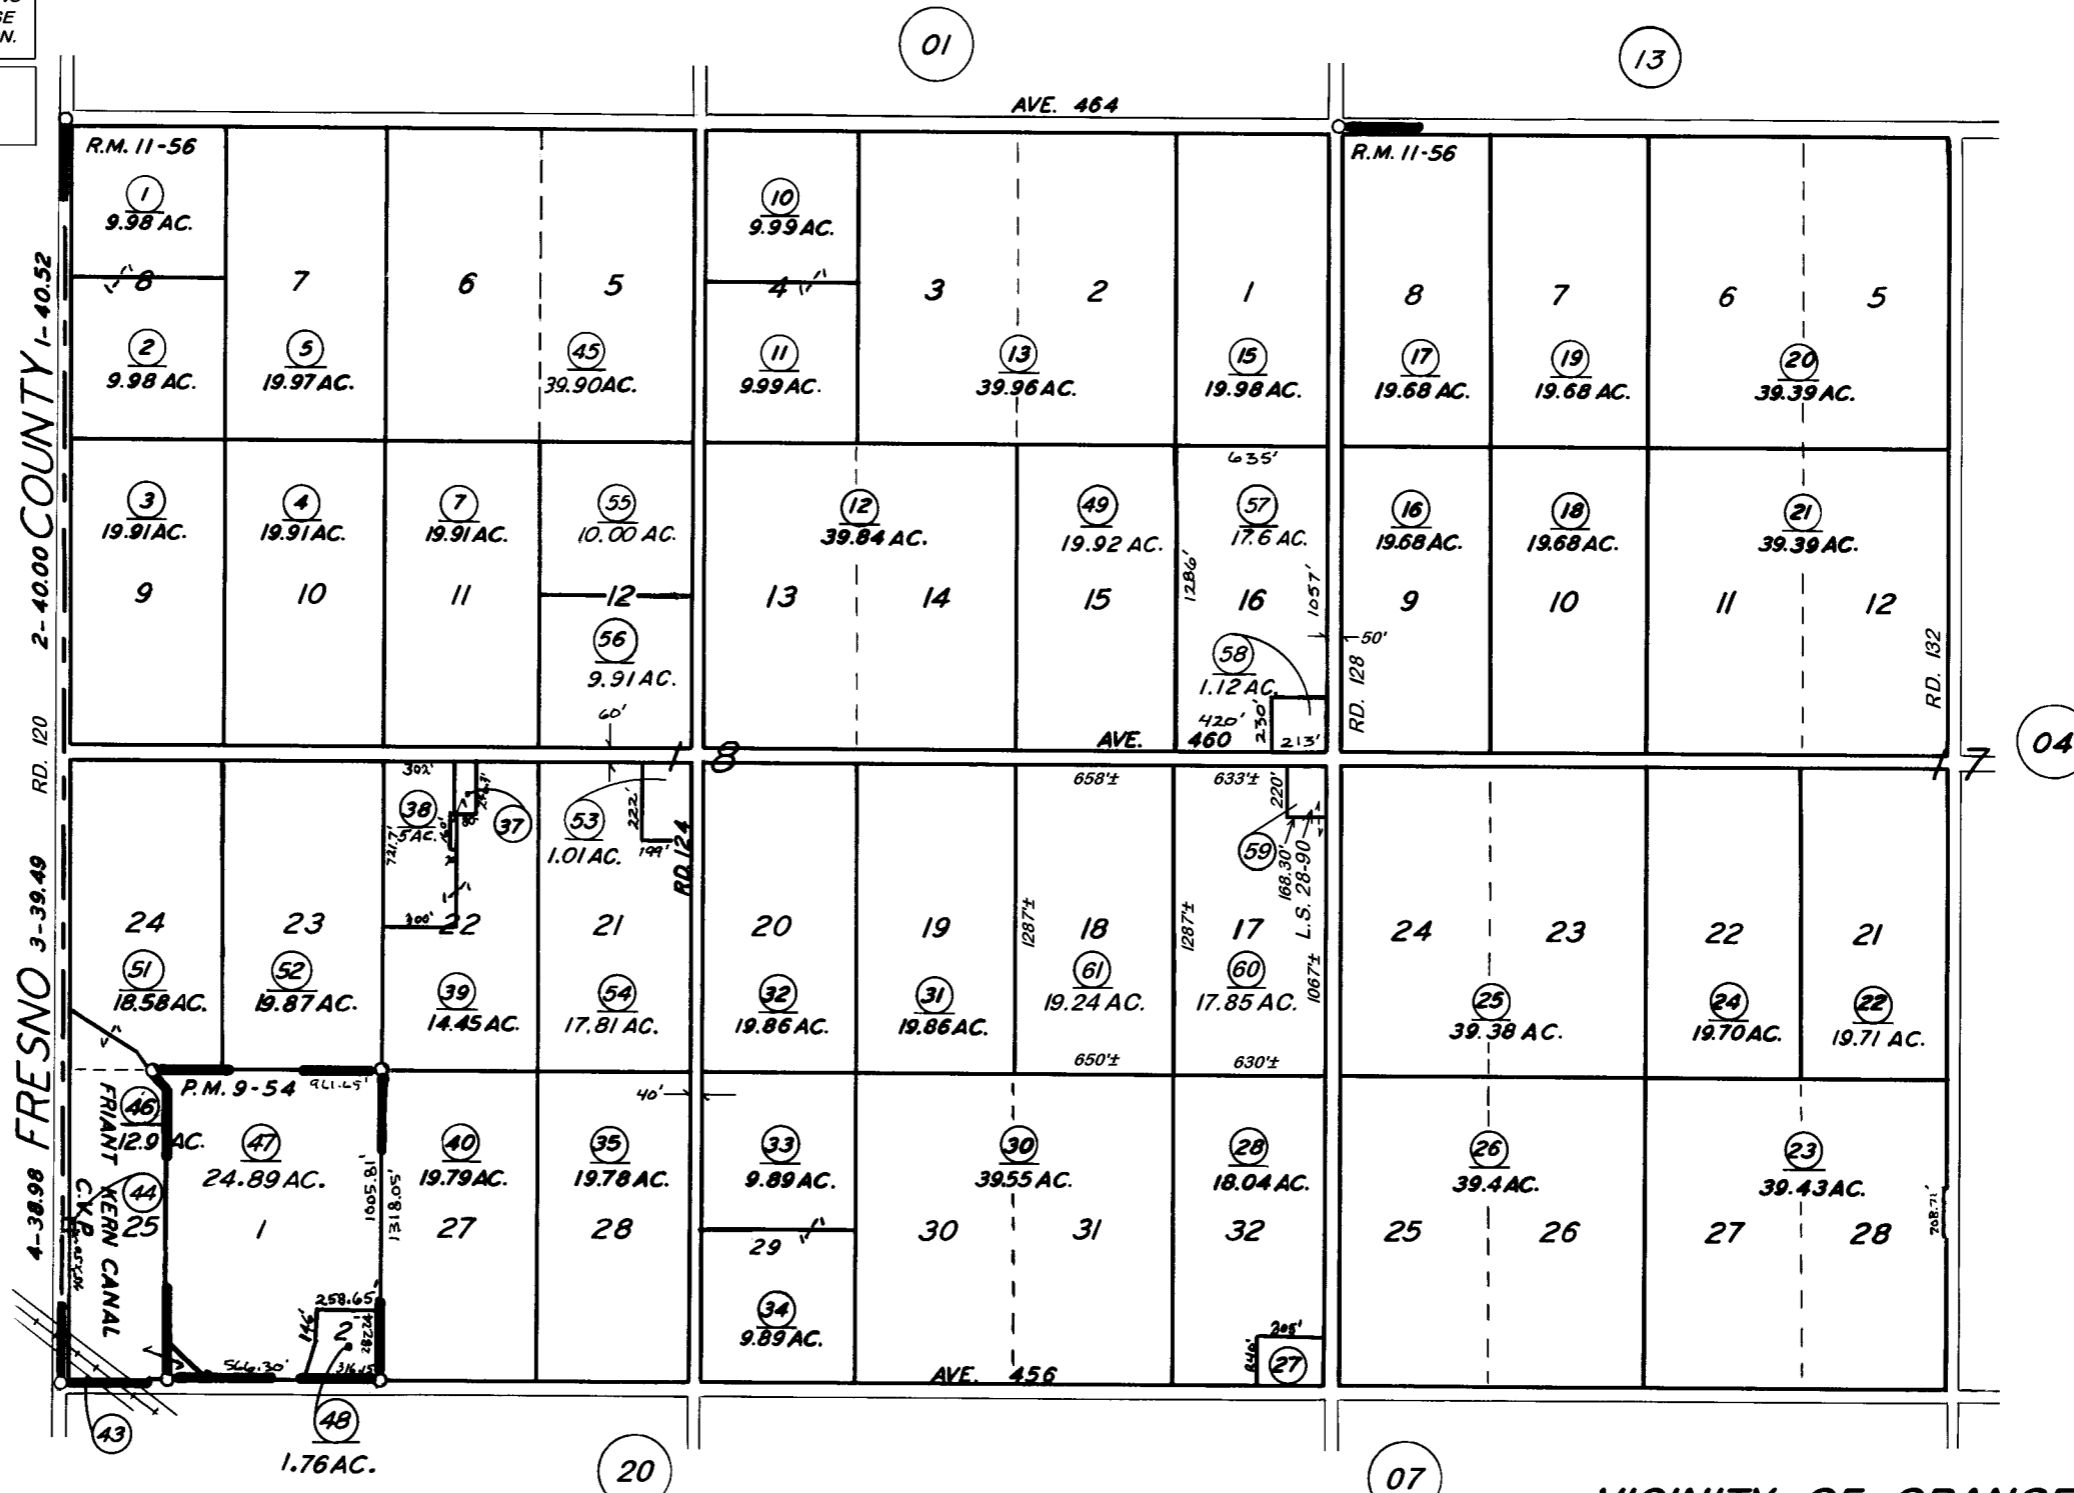

POR. OROSI ORANGE LANDS, R.M. 11-56  
PARCEL MAP NO. 853, P.M. 9-54  
RECORD OF SURVEY, L.S. 28-90

VICINITY OF ORANGE COVE  
ASSESSOR'S MAPS BK. 05, PG. 05  
COUNTY OF TULARE, CALIF.

NOTE — ASSESSOR'S BLOCK NUMBERS SHOWN IN ELLIPSES  
ASSESSOR'S PARCEL NUMBERS SHOWN IN CIRCLES

