

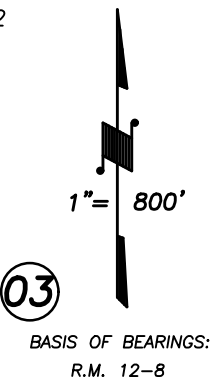


DISCLAIMER
THIS MAP WAS PREPARED FOR LOCAL PROPERTY ASSESSMENT PURPOSES ONLY AND THE PARCELS SHOWN HEREON MAY NOT COMPLY WITH STATE AND LOCAL SUBDIVISION ORDINANCES, AND NO LIABILITY IS ASSUMED FOR THE USE OF THE INFORMATION SHOWN HEREON. R & T CODE SEC. 327, 408.3, ETC.

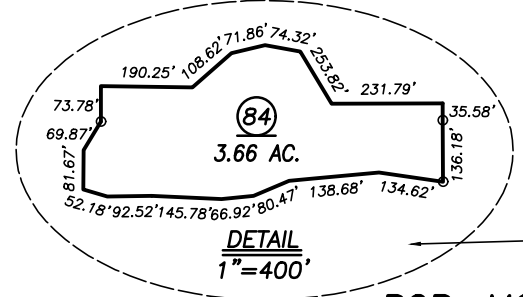

03 BASIS OF BEARINGS:
R.M. 12-8

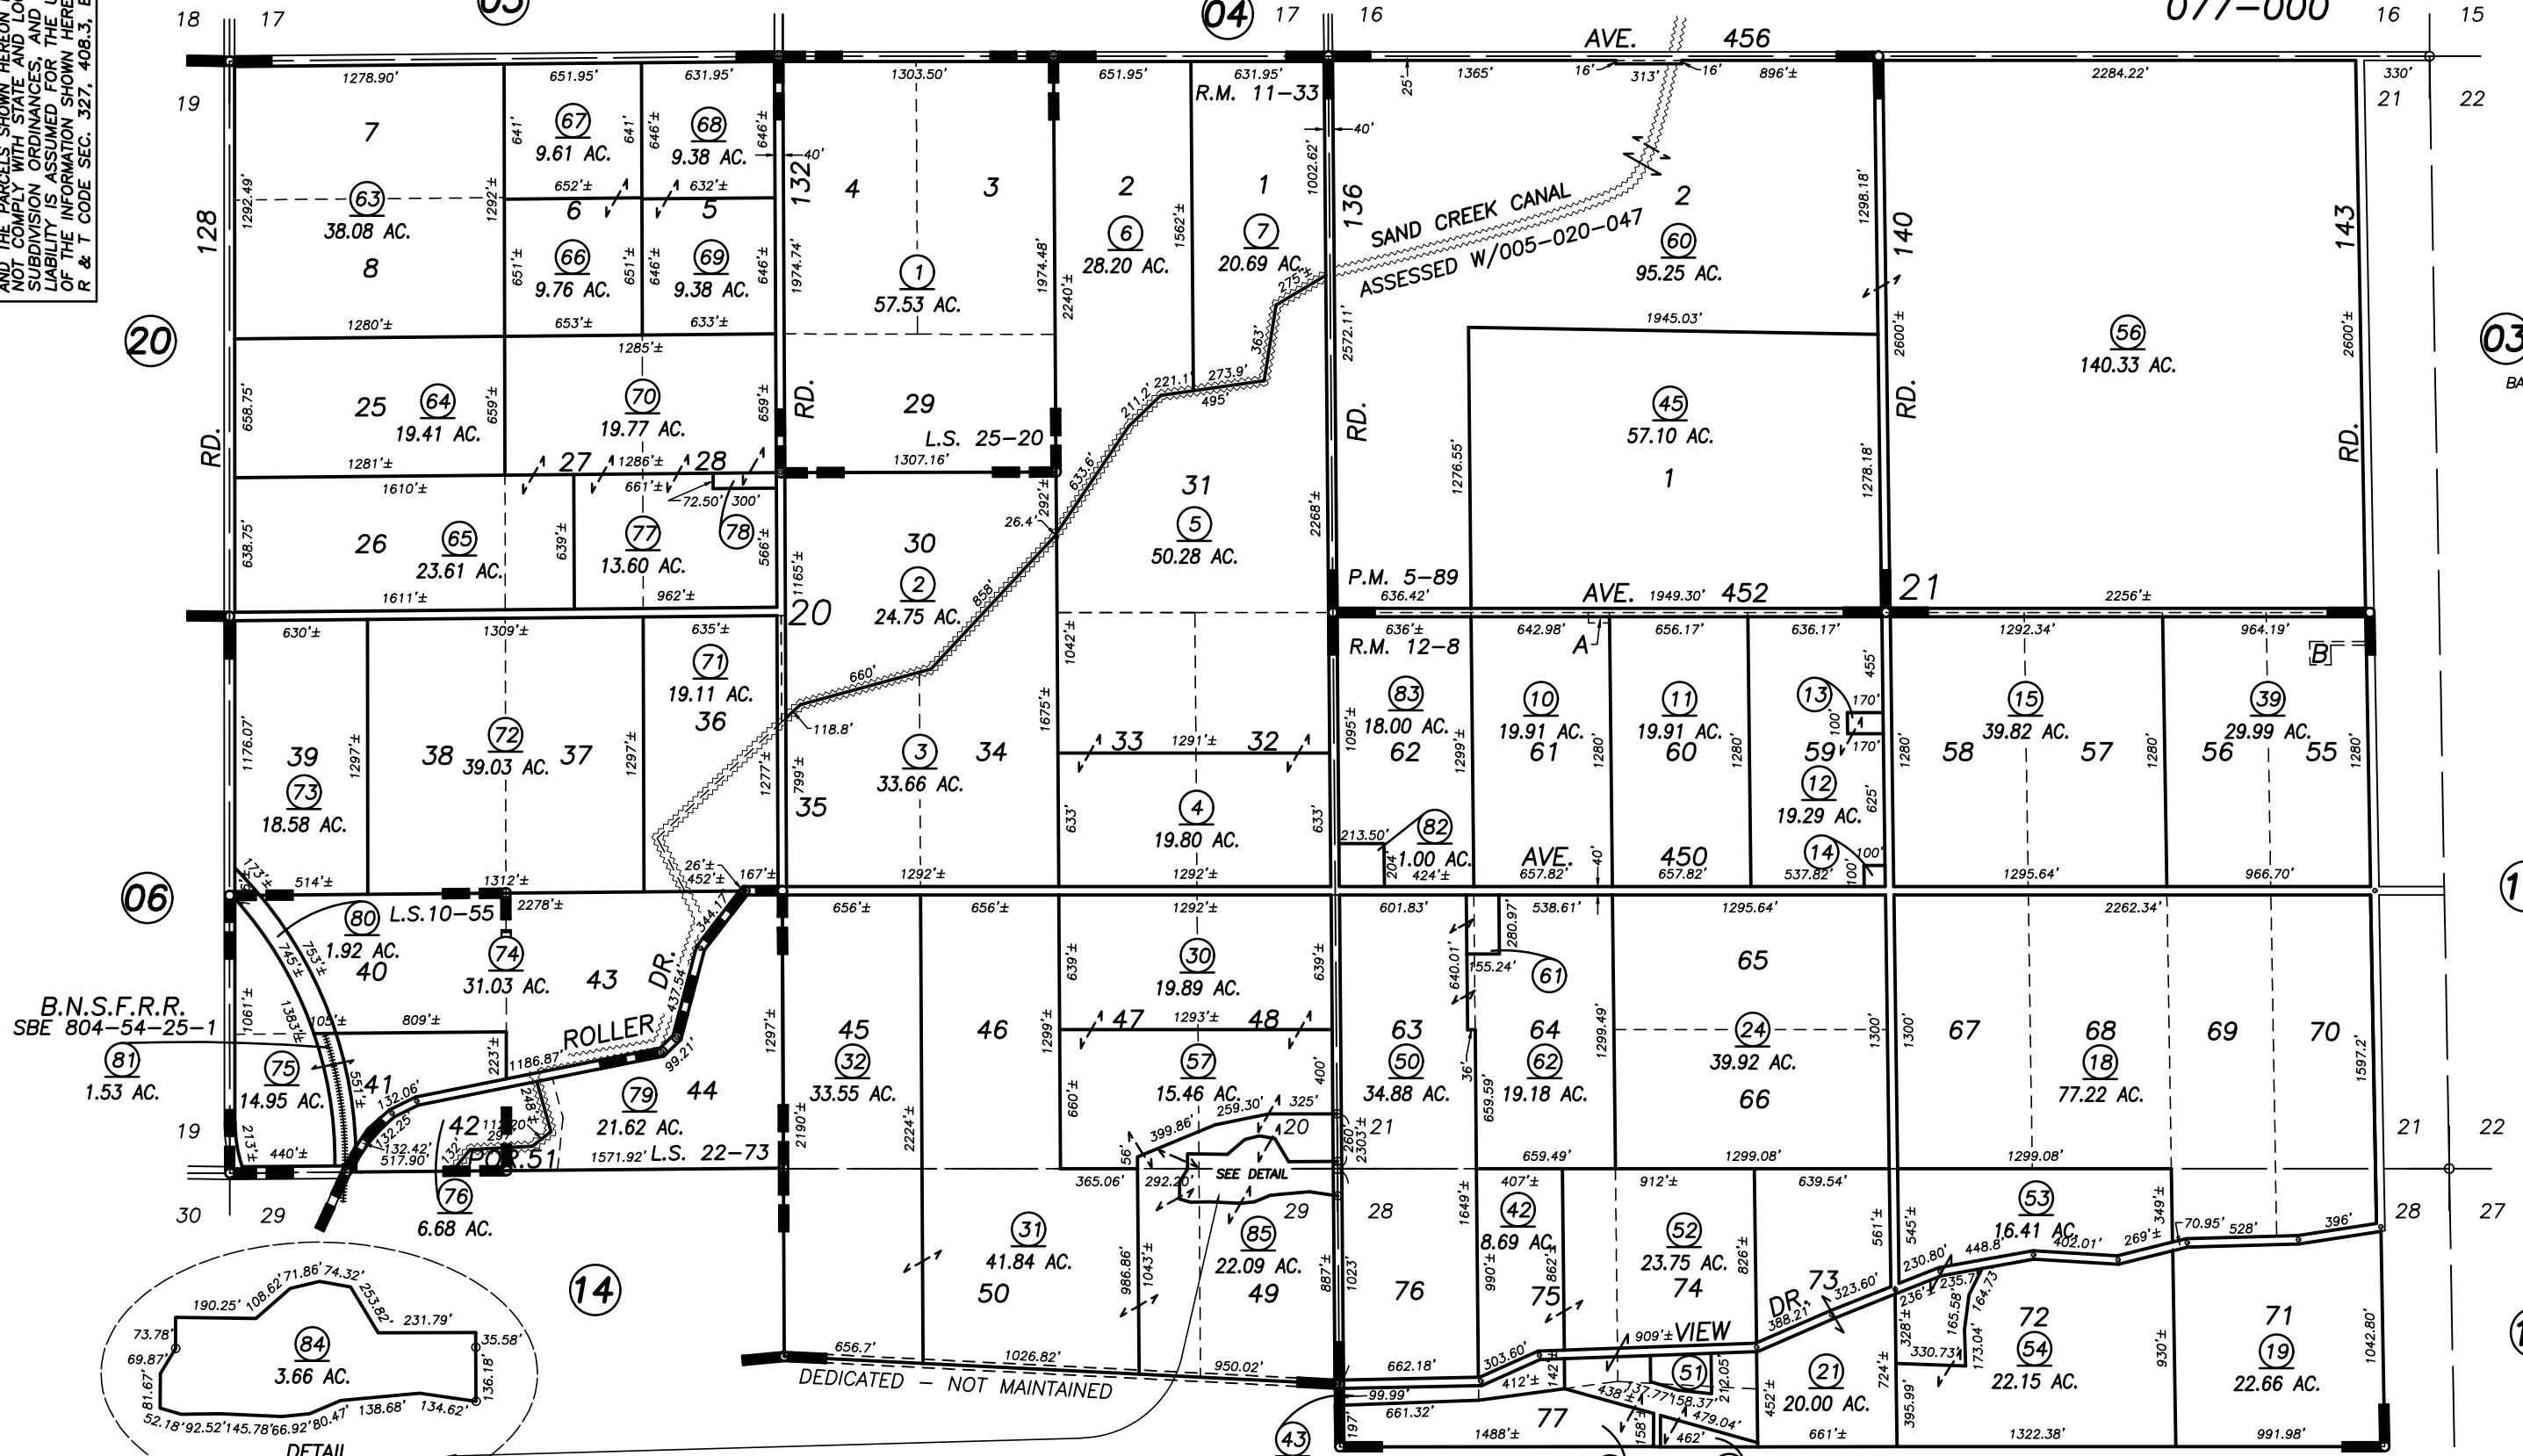

POR. MOUNTAIN VIEW CITRUS TRACT NO. 1, R.M. 11-33
MOUNTAIN VIEW CITRUS TRACT NO. 2, R.M. 12-8
PARCEL MAP NO. 489, P.M. 5-89
RECORD OF SURVEY, L.S. 10-55
POR. RECORD OF SURVEY, L.S. 22-73
RECORD OF SURVEY, L.S. 25-20

VICINITY OF ORANGE COVE
ASSESSOR'S MAPS BK. 005 , PG. 07
COUNTY OF TULARE, CALIFORNIA, U.S.A.

NOTE: Assessor's Parcel Numbers Shown in Circles (1) (123)
Assessor's Block Numbers Shown in Ellipses

SAND CREEK CANAL	08/06/2015	KMS
REVISION	DATE	TECH