


**DISCLAIMER**  
 THIS MAP WAS PREPARED FOR LOCAL PROPERTY ASSESSMENT PURPOSES ONLY AND THE PARCELS SHOWN HEREON MAY NOT COMPLY WITH STATE AND LOCAL SUBDIVISION ORDINANCES, AND NO LIABILITY IS ASSUMED FOR THE USE OF THE INFORMATION SHOWN HEREON. R & T CODE SEC. 327, 408.3, ETC.

POR. SEC. 28 & POR. SEC. 29, T.15 S., R.25 E., M.D.B. & M.

Tax Area Code **005-10**  
 077-000  
 068-015

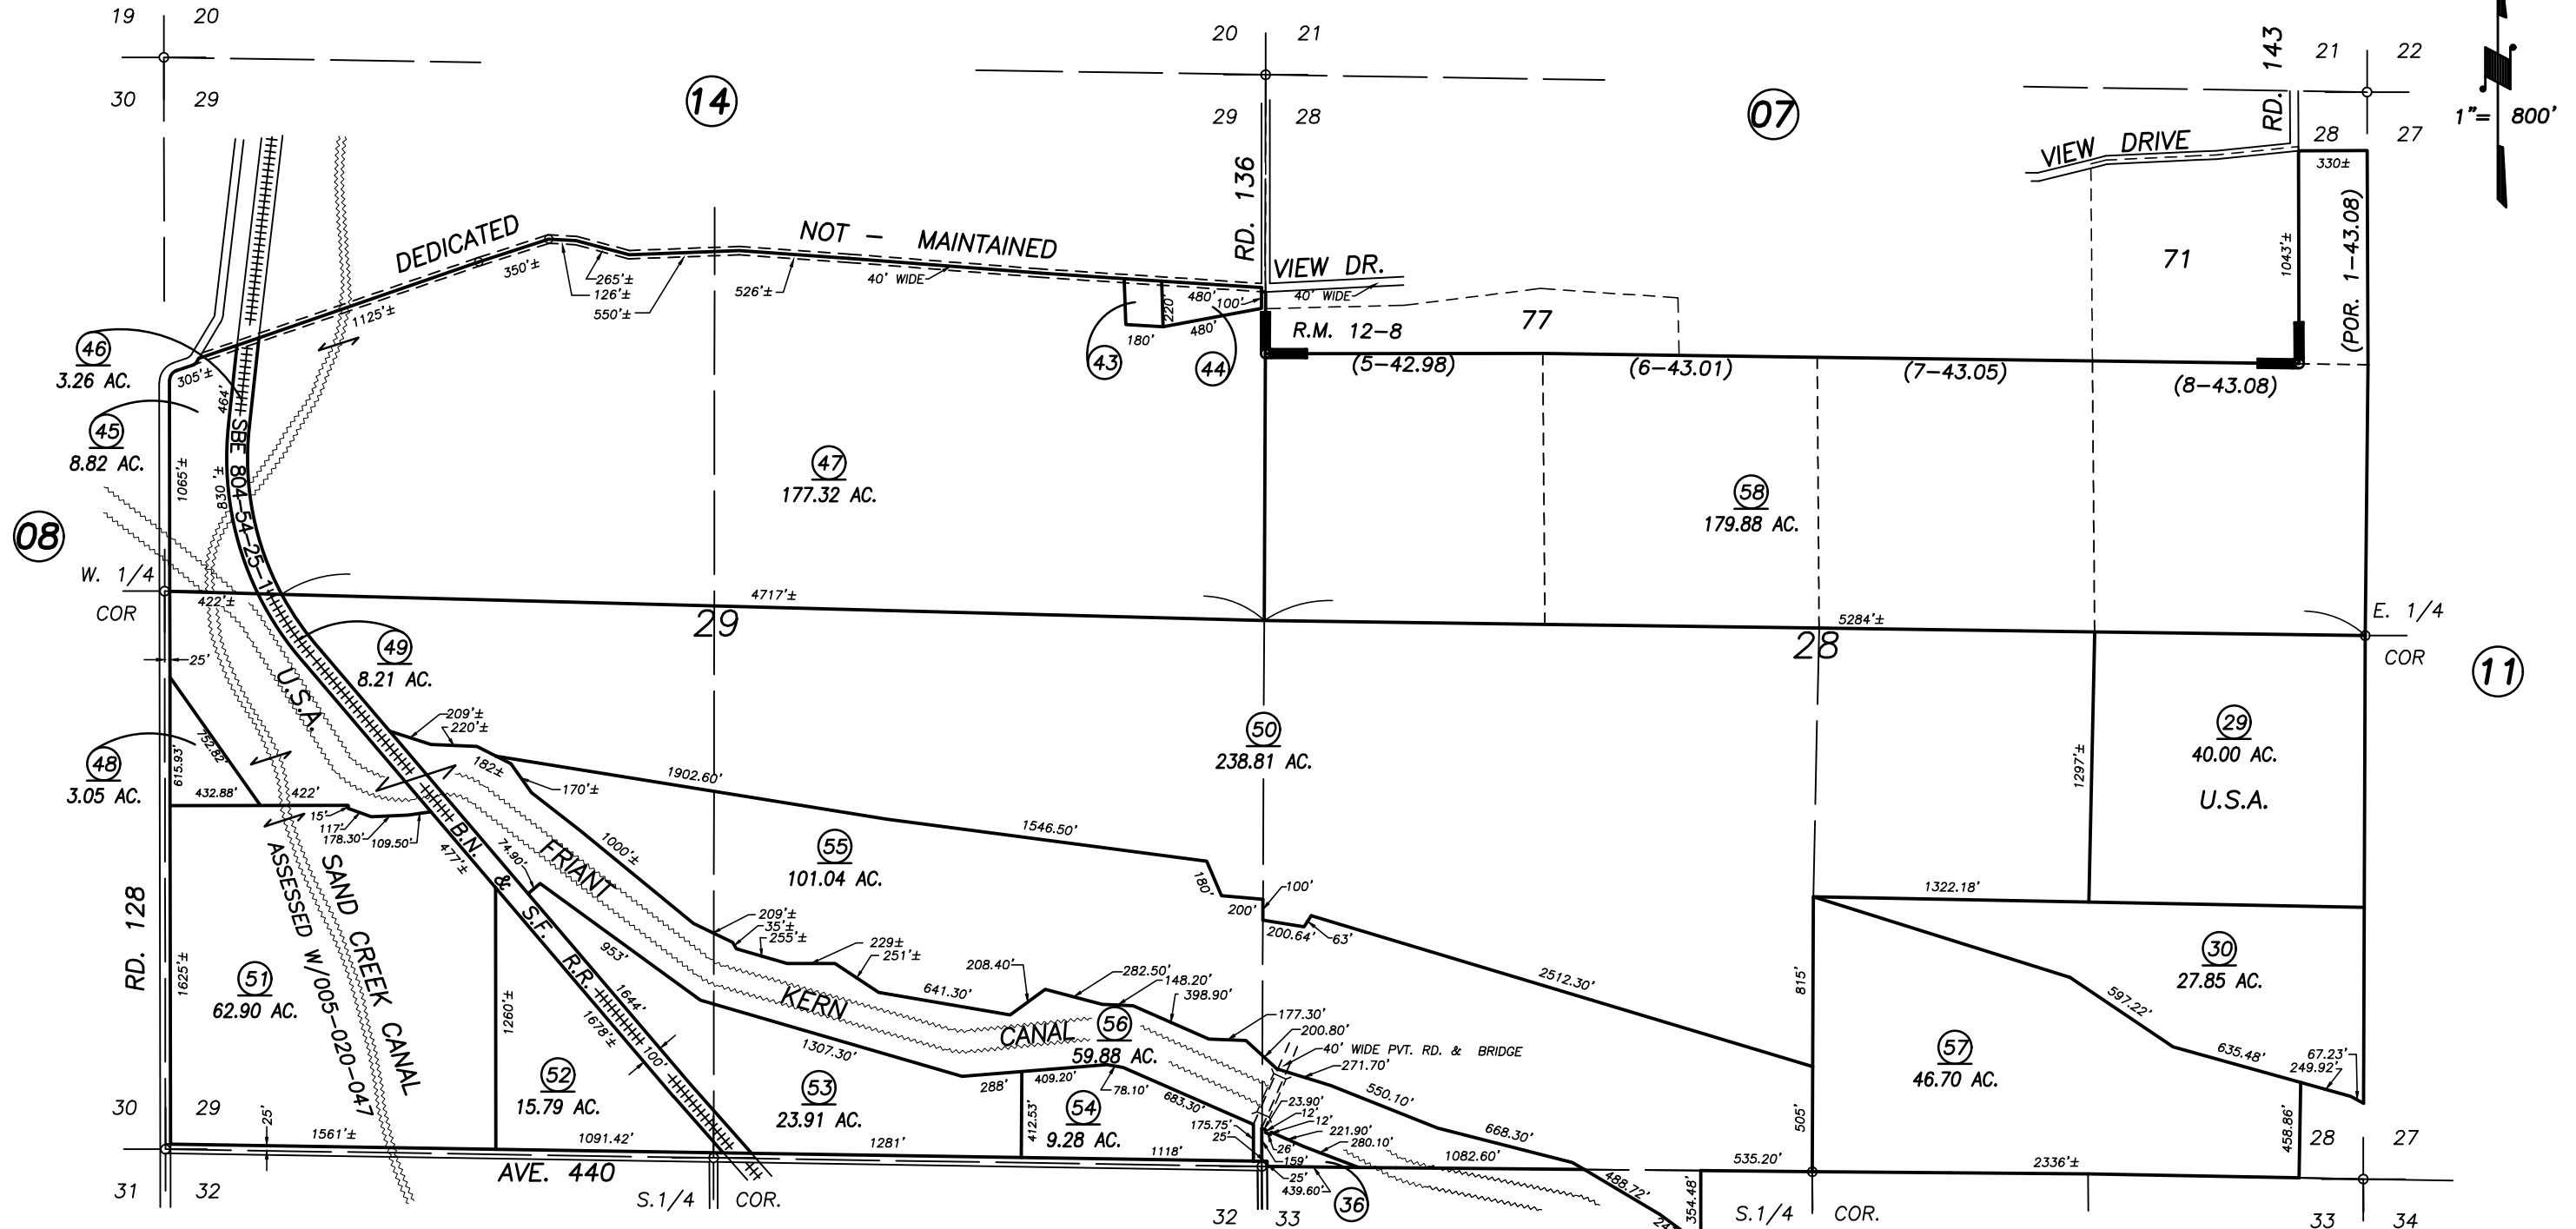

MOUNTAIN VIEW CITRUS TR. 2, R.M. 12- 8

VICINITY OF ORANGE COVE  
 ASSESSOR'S MAPS BK. 005 , PG. 10  
 COUNTY OF TULARE, CALIFORNIA, U.S.A.

NOTE: Assessor's Parcel Numbers Shown in Circles (1) (123)  
 Assessor's Block Numbers Shown in Ellipses

|                  |            |      |
|------------------|------------|------|
| SAND CREEK CANAL | 08/06/2015 | KMS  |
| REVISION         | DATE       | TECH |