
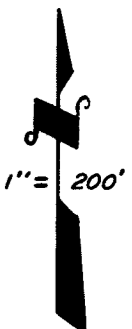


DISCLAIMER
THIS MAP WAS PREPARED FOR LOCAL PROPERTY ASSESSMENT PURPOSES ONLY. THE PARCELS SHOWN HEREON MAY NOT COMPLY WITH STATE AND LOCAL SUBDIVISION ORDINANCES. NO LIABILITY IS ASSUMED FOR THE USE OF THE INFORMATION HEREON.

REVISED: 01/06/2017
REASON: ADD PRIMERO DR.
CAD TECH: ASG

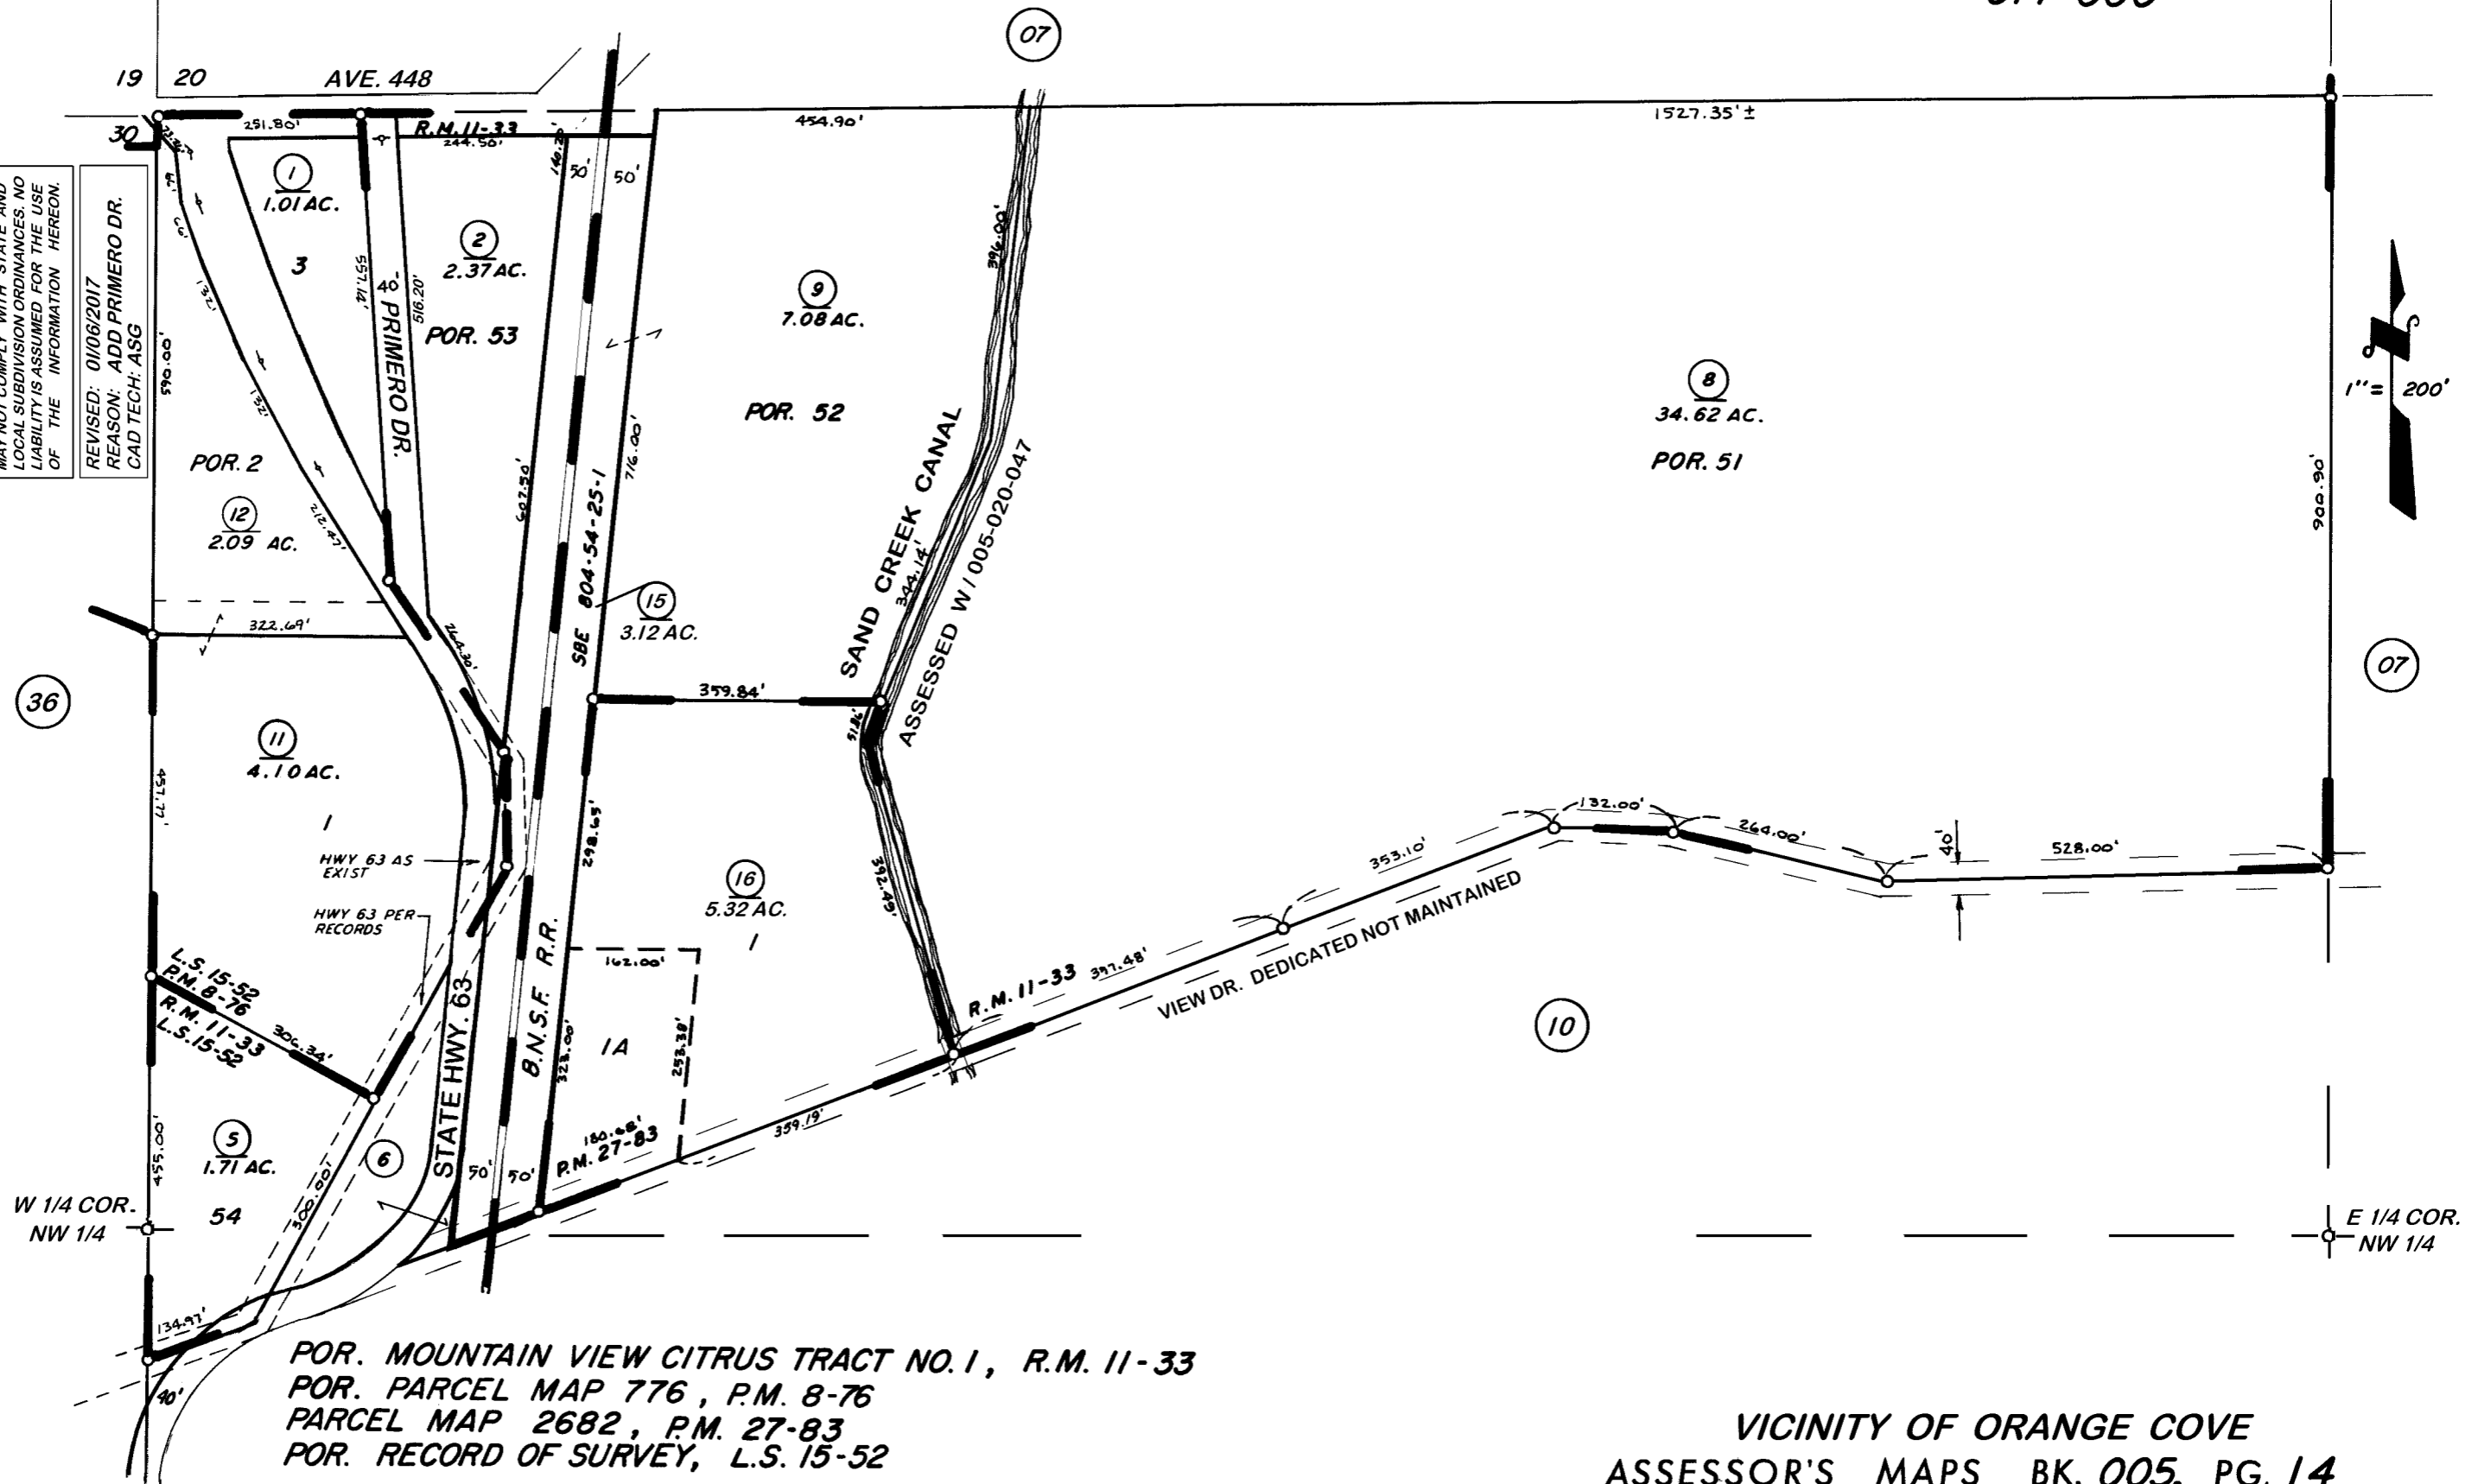

POR. MOUNTAIN VIEW CITRUS TRACT NO. 1, R.M. 11-33
POR. PARCEL MAP 776, P.M. 8-76
PARCEL MAP 2682, P.M. 27-83
POR. RECORD OF SURVEY, L.S. 15-52

VICINITY OF ORANGE COVE
ASSESSOR'S MAPS BK. 005, PG. 14
COUNTY OF TULARE, CALIF.

NOTE — ASSESSOR'S BLOCK NUMBERS SHOWN IN ELLIPSES
ASSESSOR'S PARCEL NUMBERS SHOWN IN CIRCLES