


**DISCLAIMER**  
 THIS MAP WAS PREPARED FOR LOCAL PROPERTY ASSESSMENT PURPOSES ONLY AND THE PARCELS SHOWN HEREON MAY NOT COMPLY WITH STATE AND LOCAL SUBDIVISION ORDINANCES, AND NO LIABILITY IS ASSUMED FOR THE USE OF THE INFORMATION SHOWN HEREON.

N. 1/2 SEC. 33, T.15 S., R.25 E., M.D.B. & M.

Tax Area Code 005-17  
 068-015

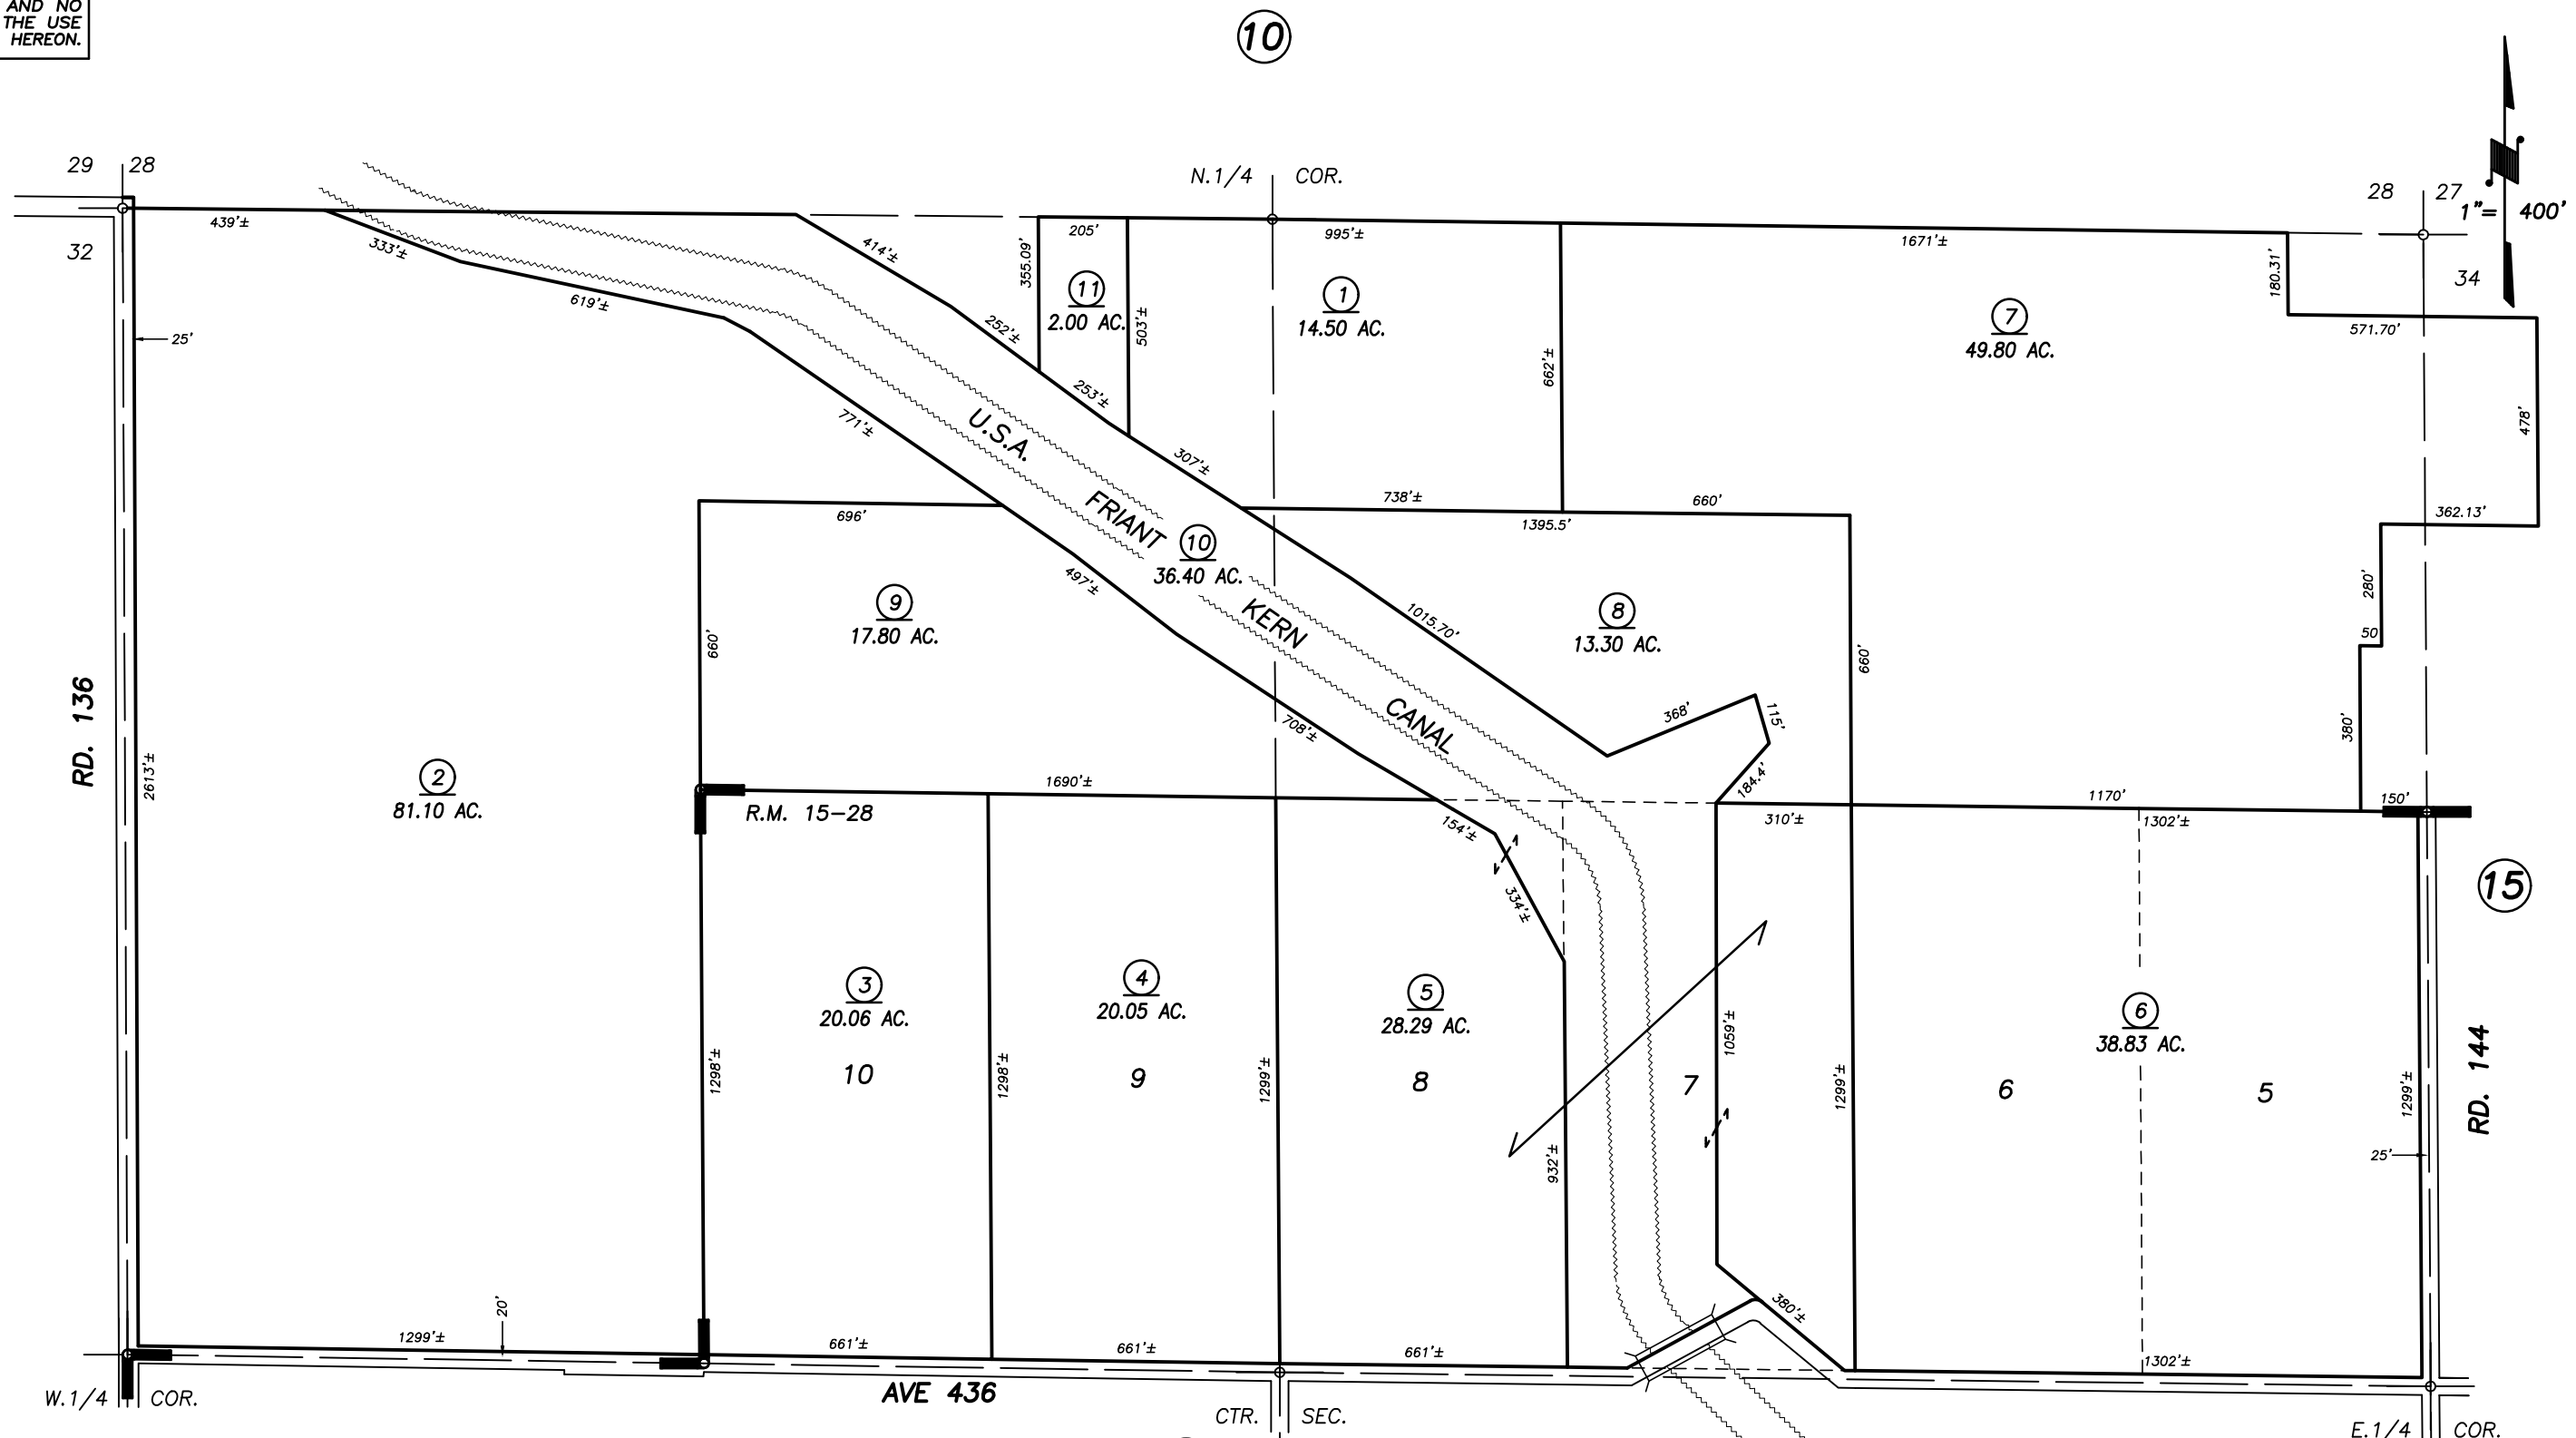

POR. AMENDED MAP OF OROSI FARMS, R.M. 15-28

VICINITY OF OROSI  
 ASSESSOR'S MAPS BK. 005 , PG. 17  
 COUNTY OF TULARE, CALIFORNIA, U.S.A.

NOTE: Assessor's Parcel Numbers Shown in Circles (1) (123)  
 Assessor's Block Numbers Shown in Ellipses (2) (15)

UPDATE ADJ. PG.	6/16/2009	JLC
REVISION	DATE	TECH