

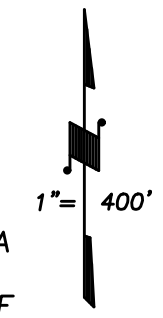
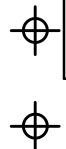


DISCLAIMER
THIS MAP WAS PREPARED FOR LOCAL PROPERTY ASSESSMENT PURPOSES ONLY AND THE PARCELS SHOWN HEREON MAY NOT COMPLY WITH STATE AND LOCAL SUBDIVISION ORDINANCES, AND NO LIABILITY IS ASSUMED FOR THE USE OF THE INFORMATION SHOWN HEREON.

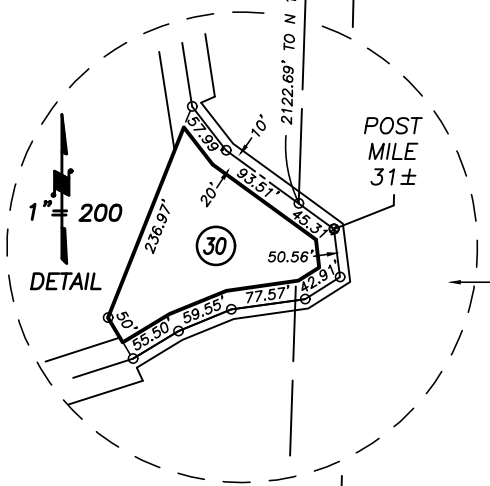

BASIS OF BEARINGS:
L.S. 24-47

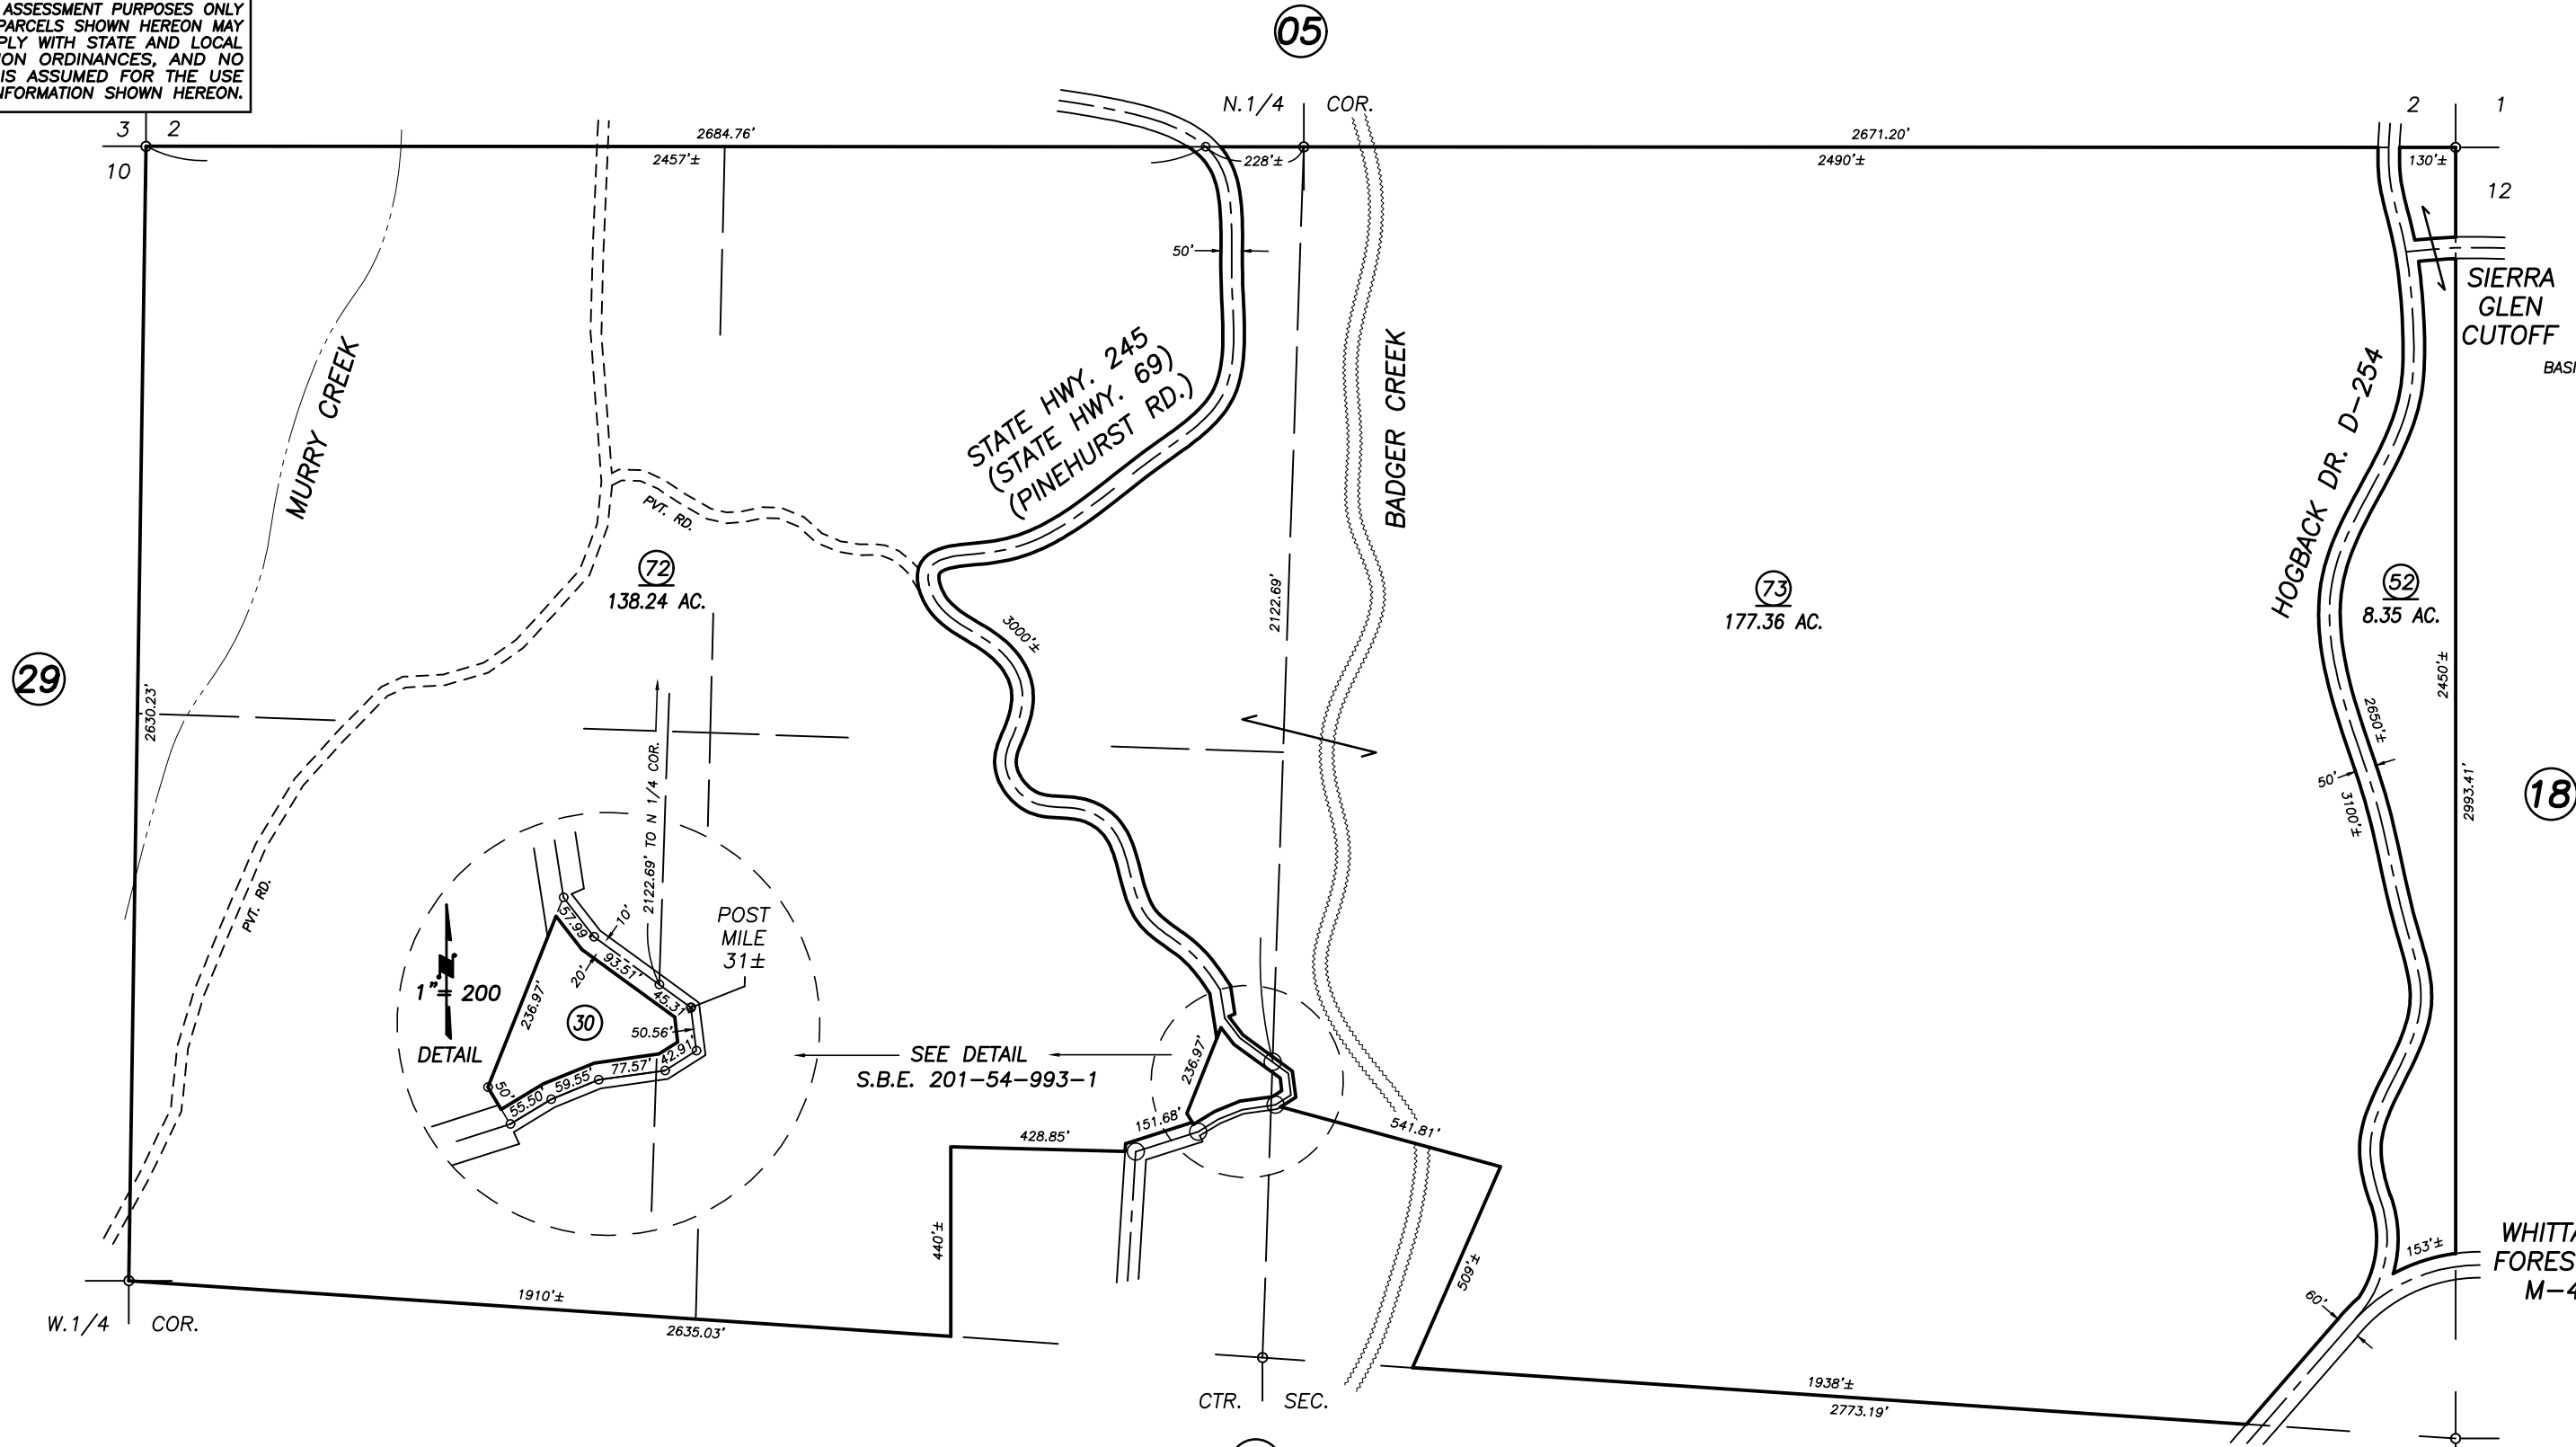

SEE DETAIL
S.B.E. 201-54-993-1

POR. RECORD OF SURVEY, L.S. 24-47 (SEC. 11)

VICINITY OF BADGER
ASSESSOR'S MAPS BK. 007 , PG. 06
COUNTY OF TULARE, CALIFORNIA, U.S.A.