
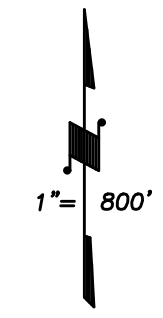



DISCLAIMER
 THIS MAP WAS PREPARED FOR LOCAL PROPERTY ASSESSMENT PURPOSES ONLY AND THE PARCELS SHOWN HEREON MAY NOT COMPLY WITH STATE AND LOCAL SUBDIVISION ORDINANCES, AND NO LIABILITY IS ASSUMED FOR THE USE OF THE INFORMATION SHOWN HEREON. R & T CODE SEC. 327, 408.3, ETC.

SEC.17&18, T.15S., R.26E., M.D.B.&M.

Tax Area Codes 007-10
 068-022

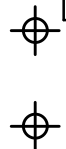

BASIS OF BEARINGS:
 L.S. 32-15

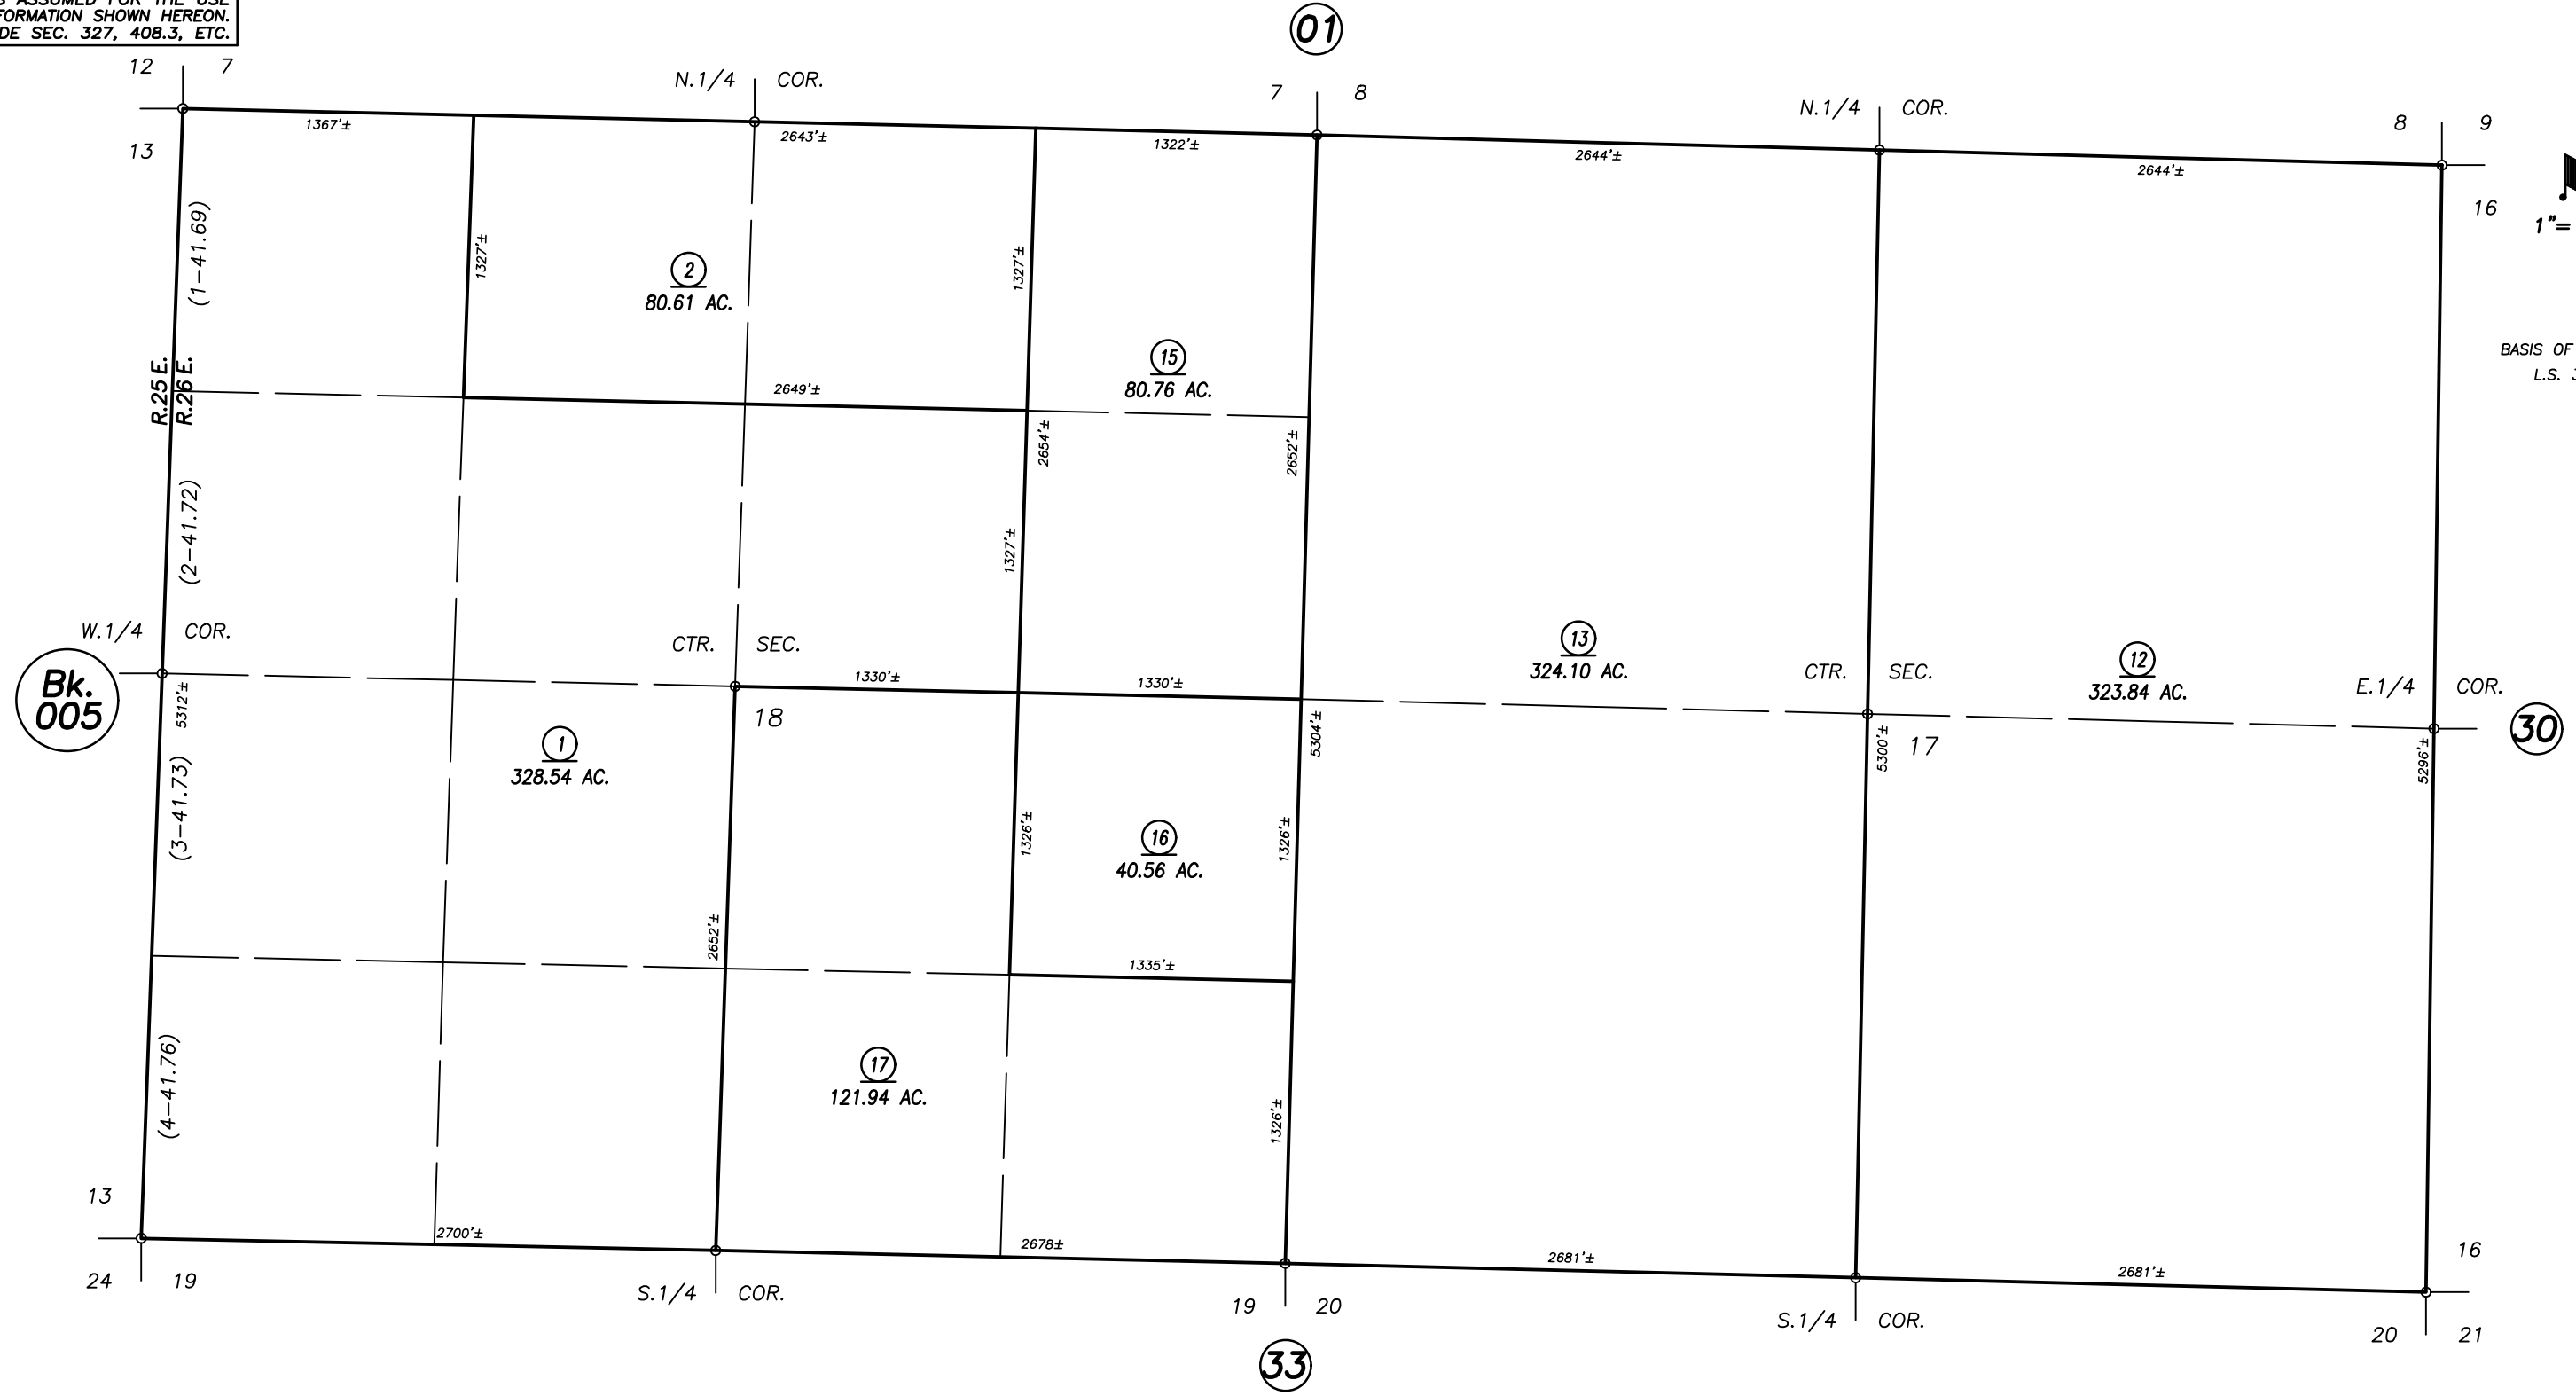

VICINITY OF BADGER
 ASSESSOR'S MAPS BK. 007 , PG. 10
 COUNTY OF TULARE, CALIFORNIA, U.S.A.

NOTE: Assessor's Parcel Numbers Shown in Circles ① ⑫ ⑬
 Assessor's Block Numbers Shown in Ellipses ① ⑫ ⑬

CAD CONVERSION	11/16/2015	NFL
REVISION	DATE	TECH