

DISCLAIMER



THIS MAP WAS PREPARED FOR LOCAL PROPERTY ASSESSMENT PURPOSES ONLY. THE PARCELS SHOWN HEREON MAY NOT COMPLY WITH STATE AND LOCAL SUBDIVISION ORDINANCES. NO LIABILITY IS ASSUMED FOR THE USE OF THE INFORMATION HEREON.

REVISED: 10/31/2011
REASON: 2005-0065557
CAD TECH: RLW

N 1/2 SEC. 12, T. 15 S., R. 27 E., M. D. B. & M.

TAX CODE AREA
068-021
068-023

07-18

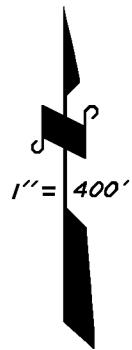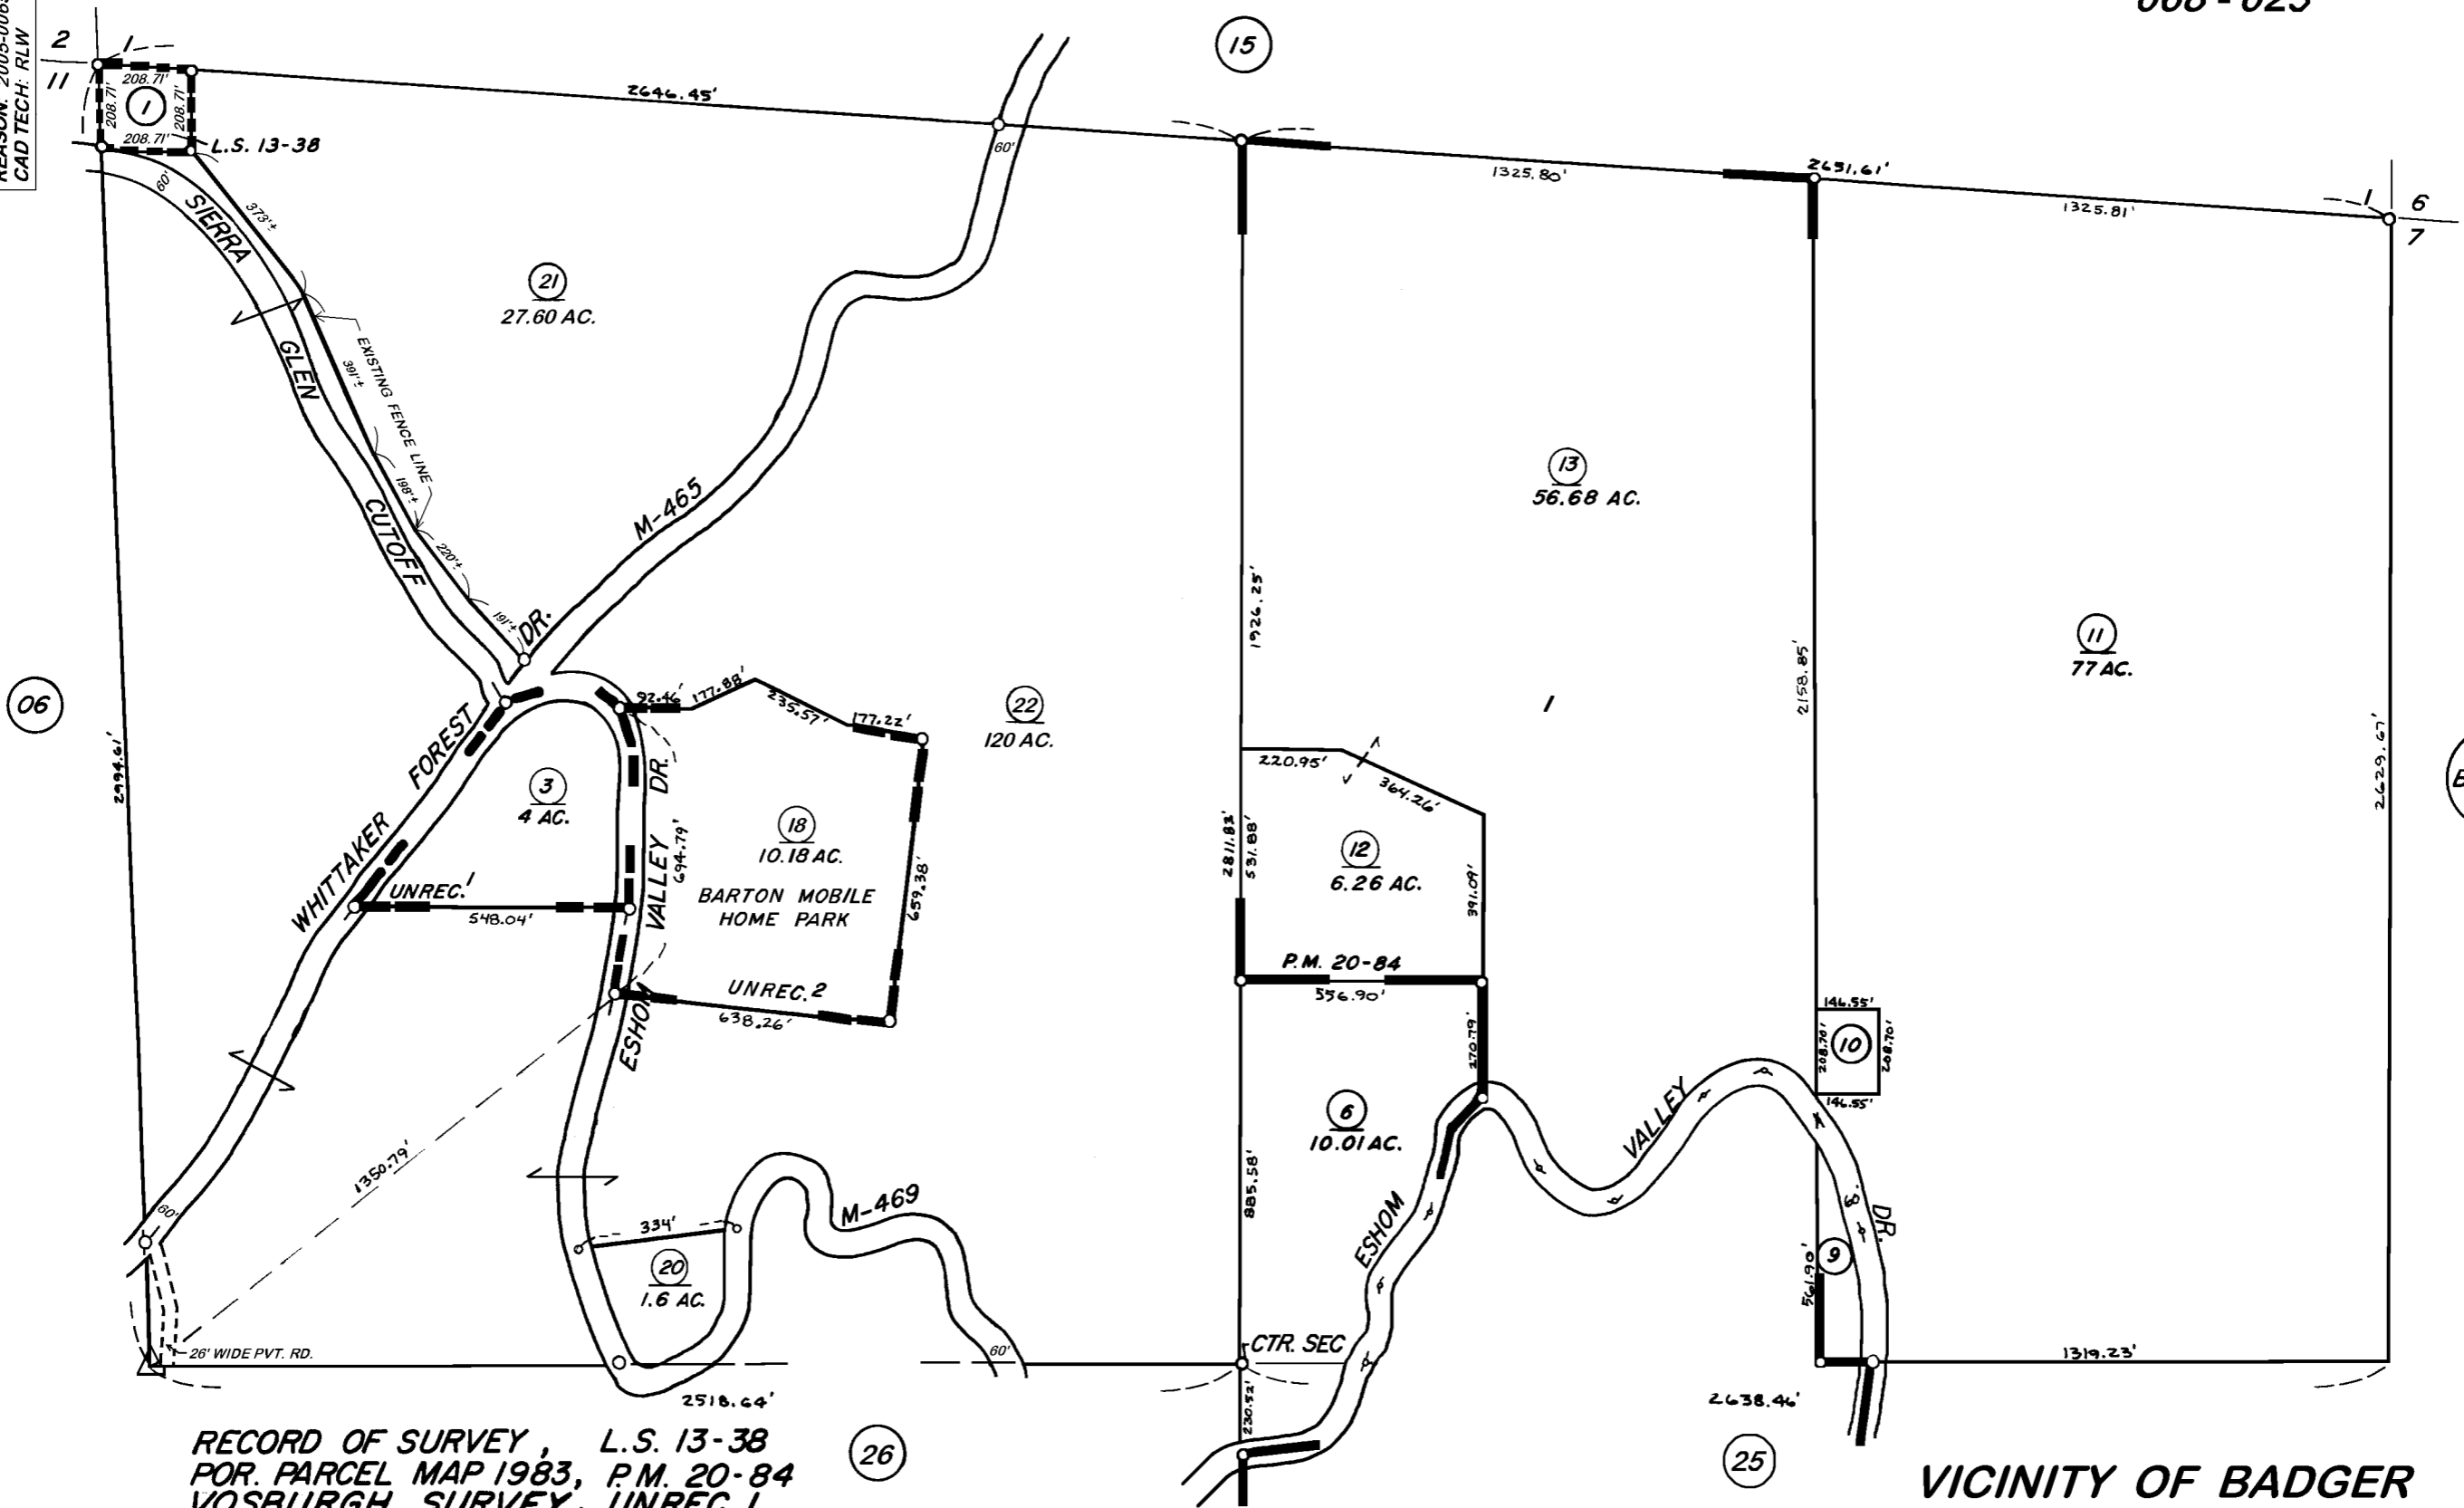

BK. 009

RECORD OF SURVEY, L.S. 13-38
POR. PARCEL MAP 1983, P.M. 20-84
VOSBURGH SURVEY, UNREC. 1
BARTON SURVEY, UNREC. 2

VICINITY OF BADGER
ASSESSOR'S MAPS BK. 07, PG. 18
COUNTY OF TULARE, CALIF.

NOTE—ASSESSOR'S BLOCK NUMBERS SHOWN IN ELLIPSES
ASSESSOR'S PARCEL NUMBERS SHOWN IN CIRCLES