
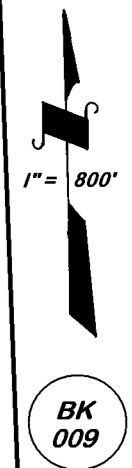


**DISCLAIMER**  
 THIS MAP WAS PREPARED FOR LOCAL PROPERTY ASSESSMENT PURPOSES ONLY. THE PARCELS SHOWN HEREON MAY NOT COMPLY WITH STATE AND LOCAL SUBDIVISION ORDINANCES. NO LIABILITY IS ASSUMED FOR THE USE OF THE INFORMATION HEREON.

REVISED: 12/20/2018  
 REASON: 2017-0065491  
 CAD TECH: CFG

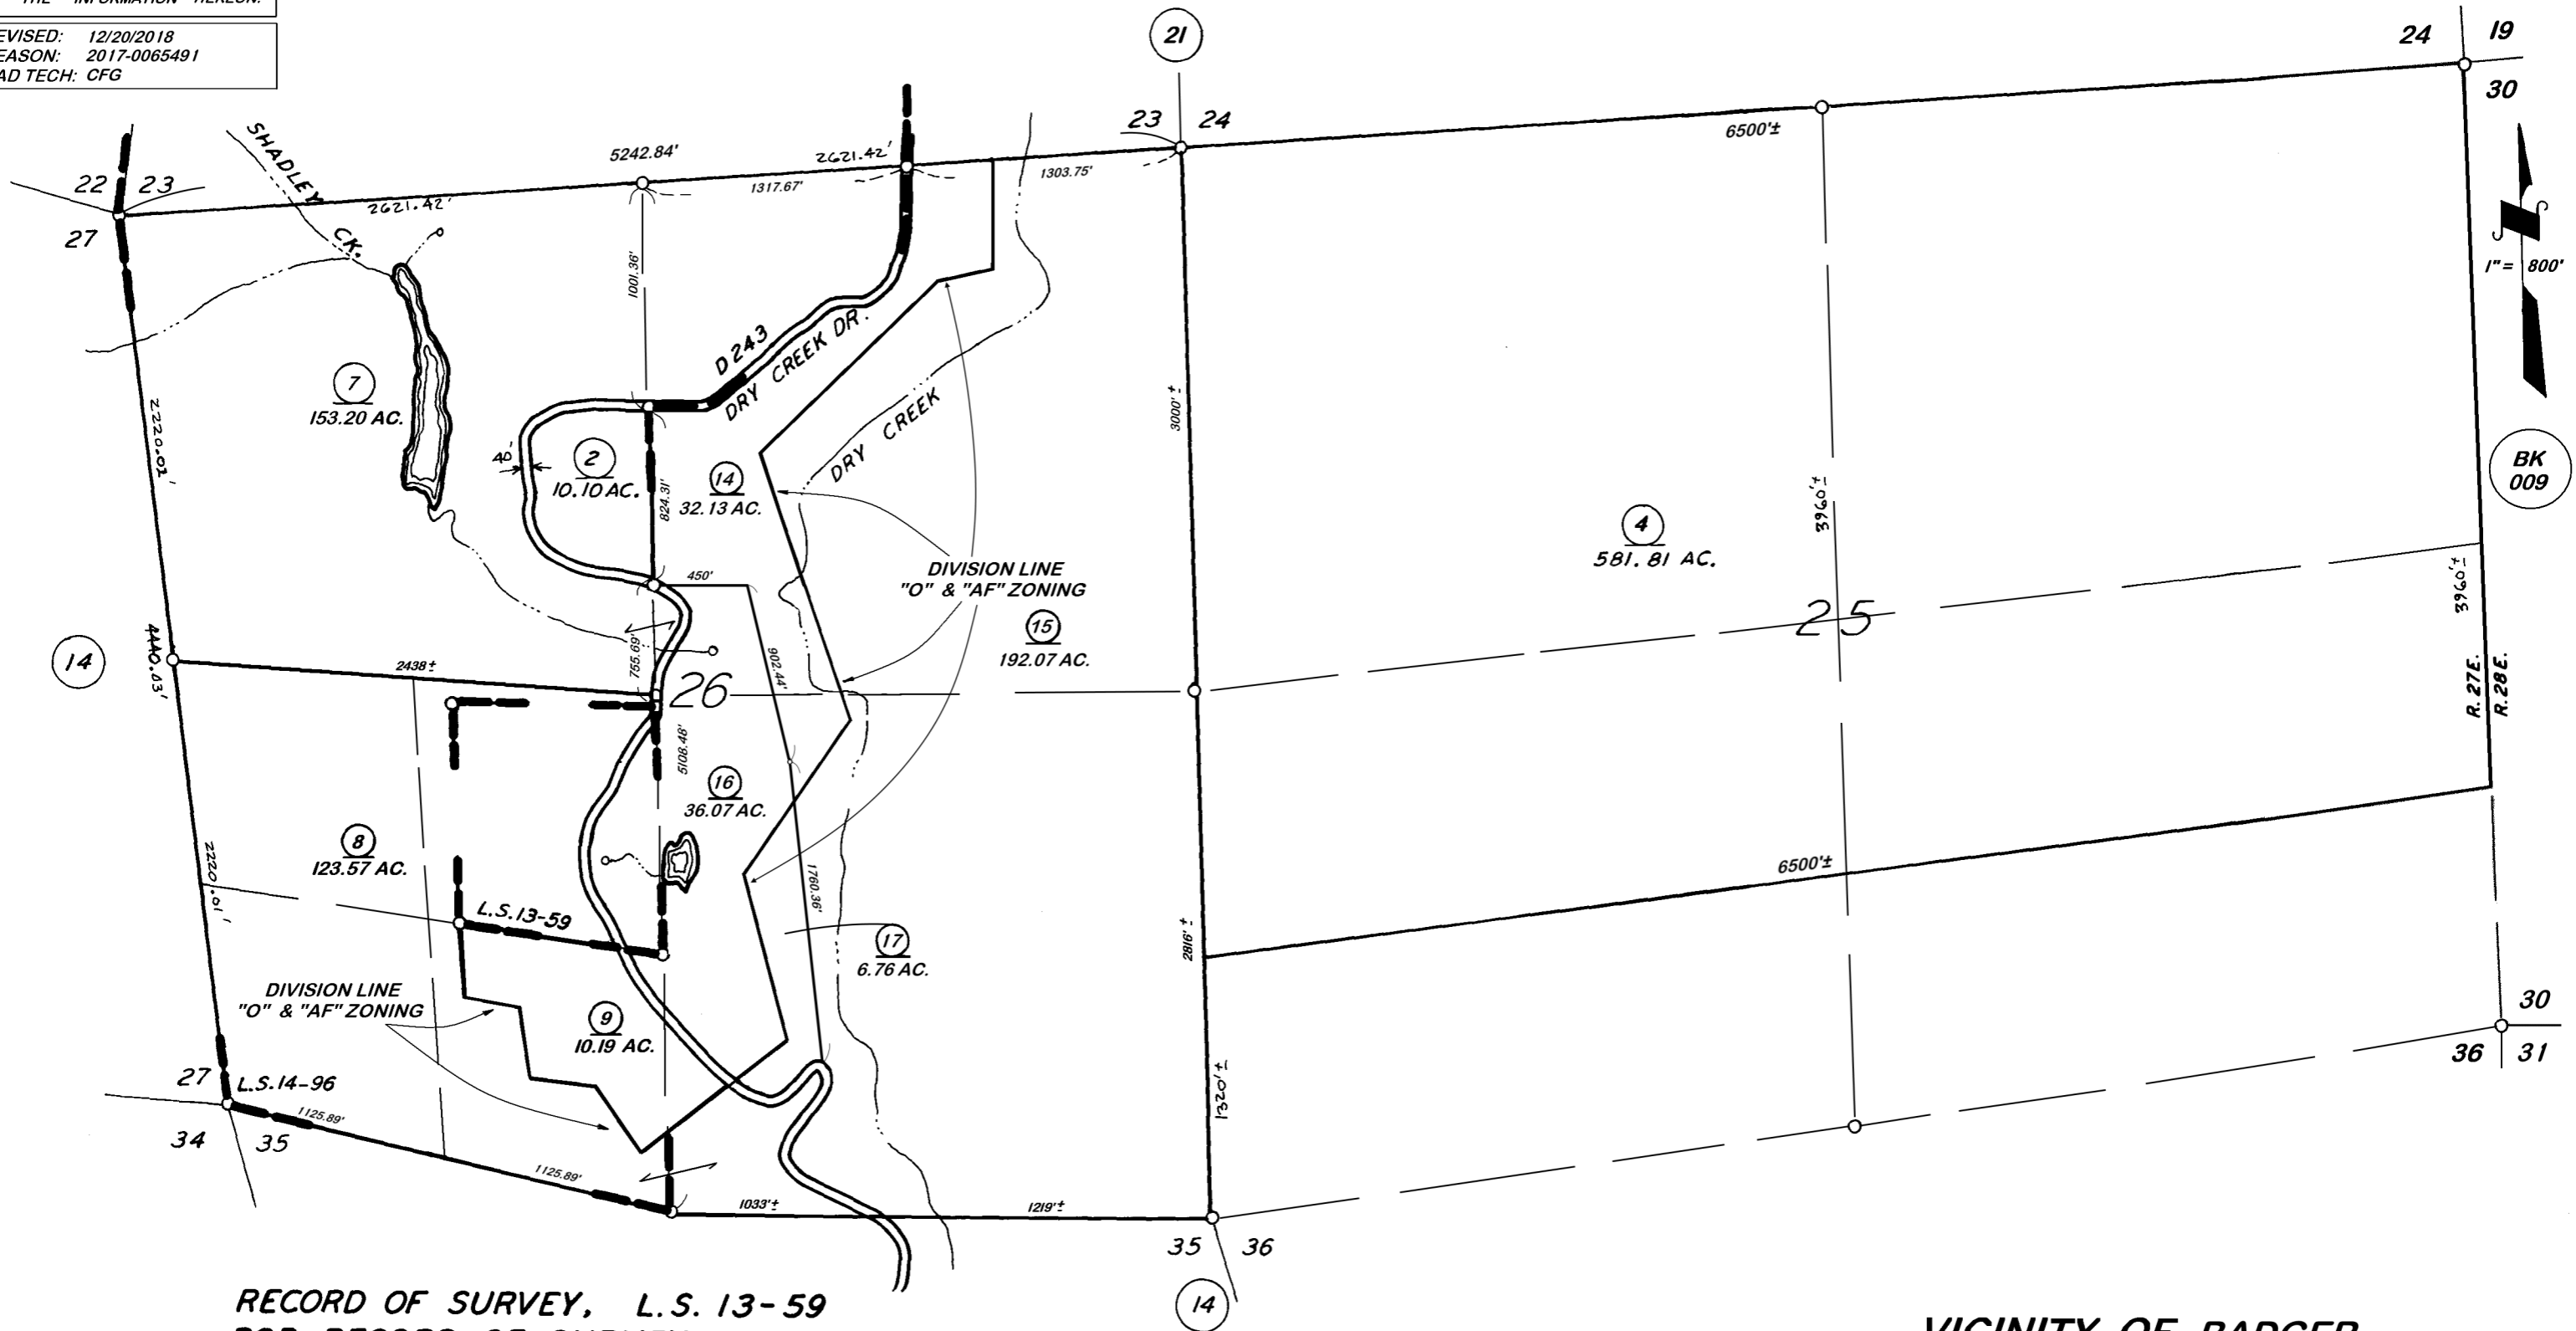

RECORD OF SURVEY, L.S. 13-59  
 POR. RECORD OF SURVEY, L.S. 14-96

VICINITY OF BADGER  
 ASSESSOR'S MAPS BK. 007, PG. 20  
 COUNTY OF TULARE, CALIFORNIA, U.S.A.

NOTE - ASSESSOR'S BLOCK NUMBERS SHOWN IN ELLIPSES  
 ASSESSOR'S PARCEL NUMBERS SHOWN IN CIRCLES

(1) 123