

DISCLAIMER


THIS MAP WAS PREPARED FOR LOCAL PROPERTY ASSESSMENT PURPOSES ONLY. THE PARCELS SHOWN HEREON MAY NOT COMPLY WITH STATE AND LOCAL SUBDIVISION ORDINANCES. NO LIABILITY IS ASSUMED FOR THE USE OF THE INFORMATION HEREON. R & T CODE SEC. 327, 408.3, ETC.

REVISED: 08/24/2017
REASON: 2008-0048149
CAD TECH: AL

SEC'S 4 TO 9, T.15S., R.28E., M. D. B. & M.

TAX CODE AREA **009-06**

068-023

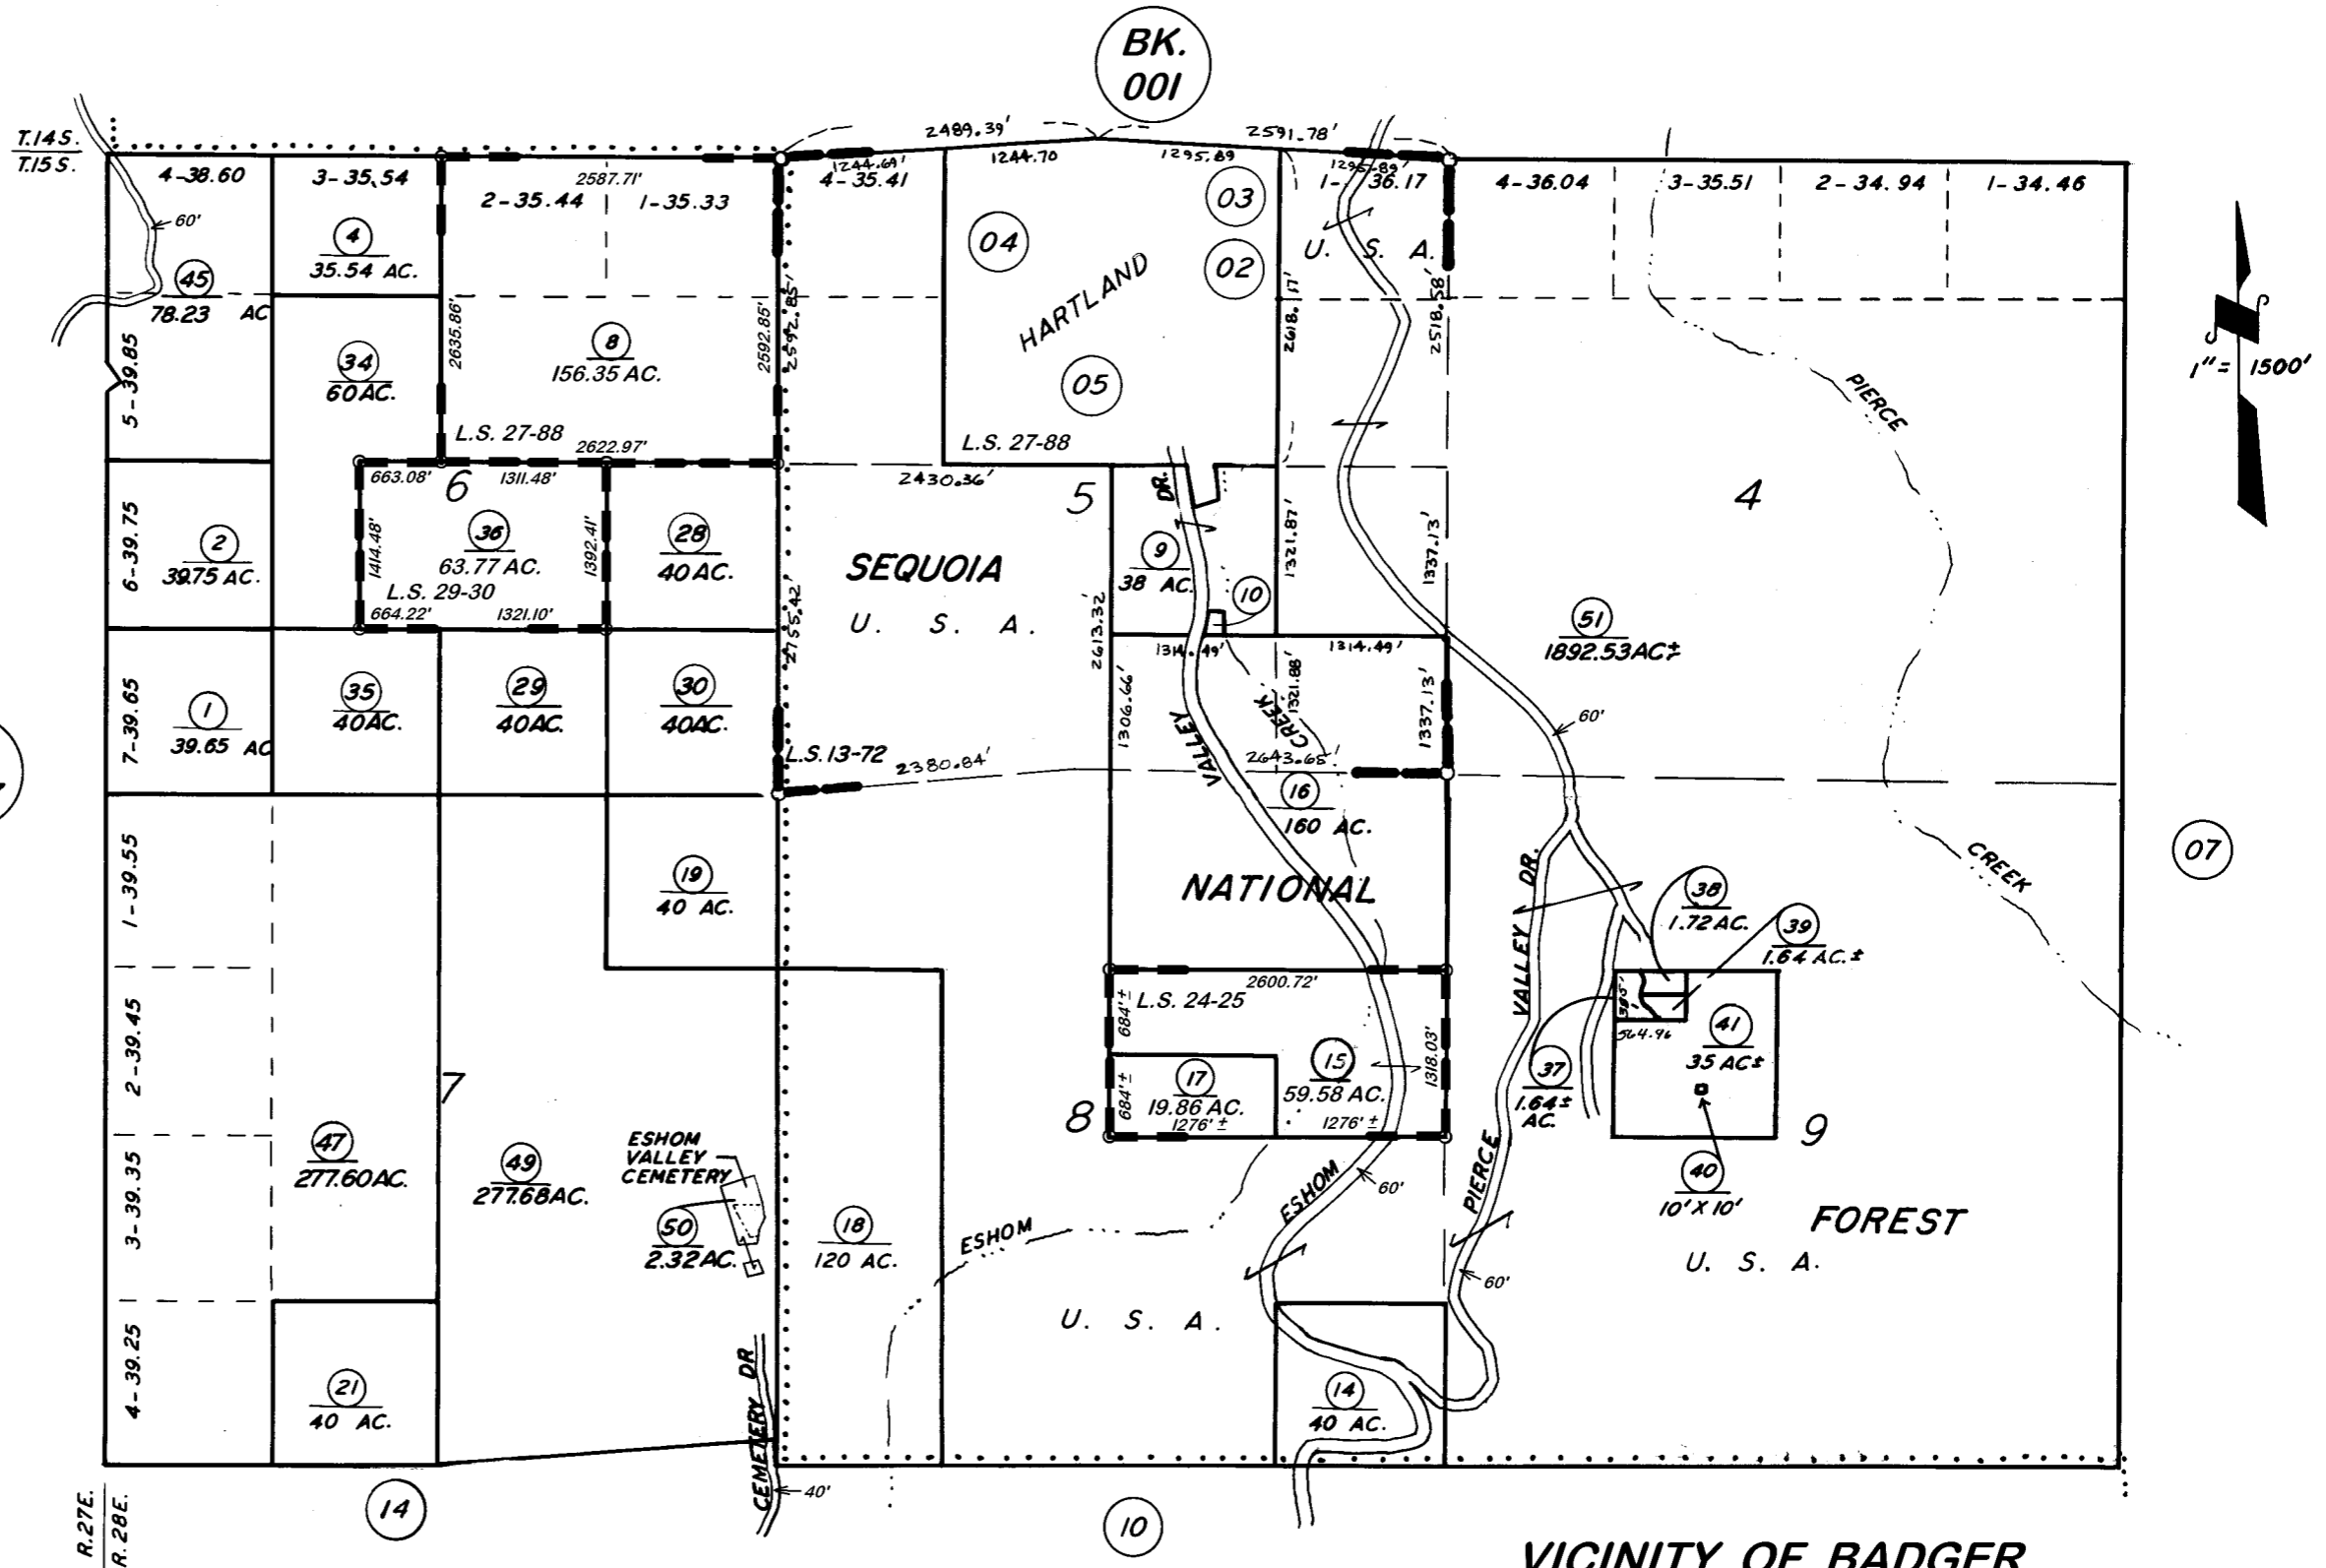

POR. RECORD OF SURVEY, L.S. 13-72 (ALL SEC. 5)
 POR. RECORD OF SURVEY, L.S. 16-92 (ALL SEC. 5)
 RECORD OF SURVEY, L.S. 24-25
 RECORD OF SURVEY, L.S. 27-88
 RECORD OF SURVEY, L.S. 29-30

VICINITY OF BADGER
 ASSESSOR'S MAPS BK. 009, PG. 06.
 COUNTY OF TULARE, CALIF.

NOTE - ASSESSOR'S BLOCK NUMBERS SHOWN IN ELLIPSES
 ASSESSOR'S PARCEL NUMBERS SHOWN IN CIRCLES

