
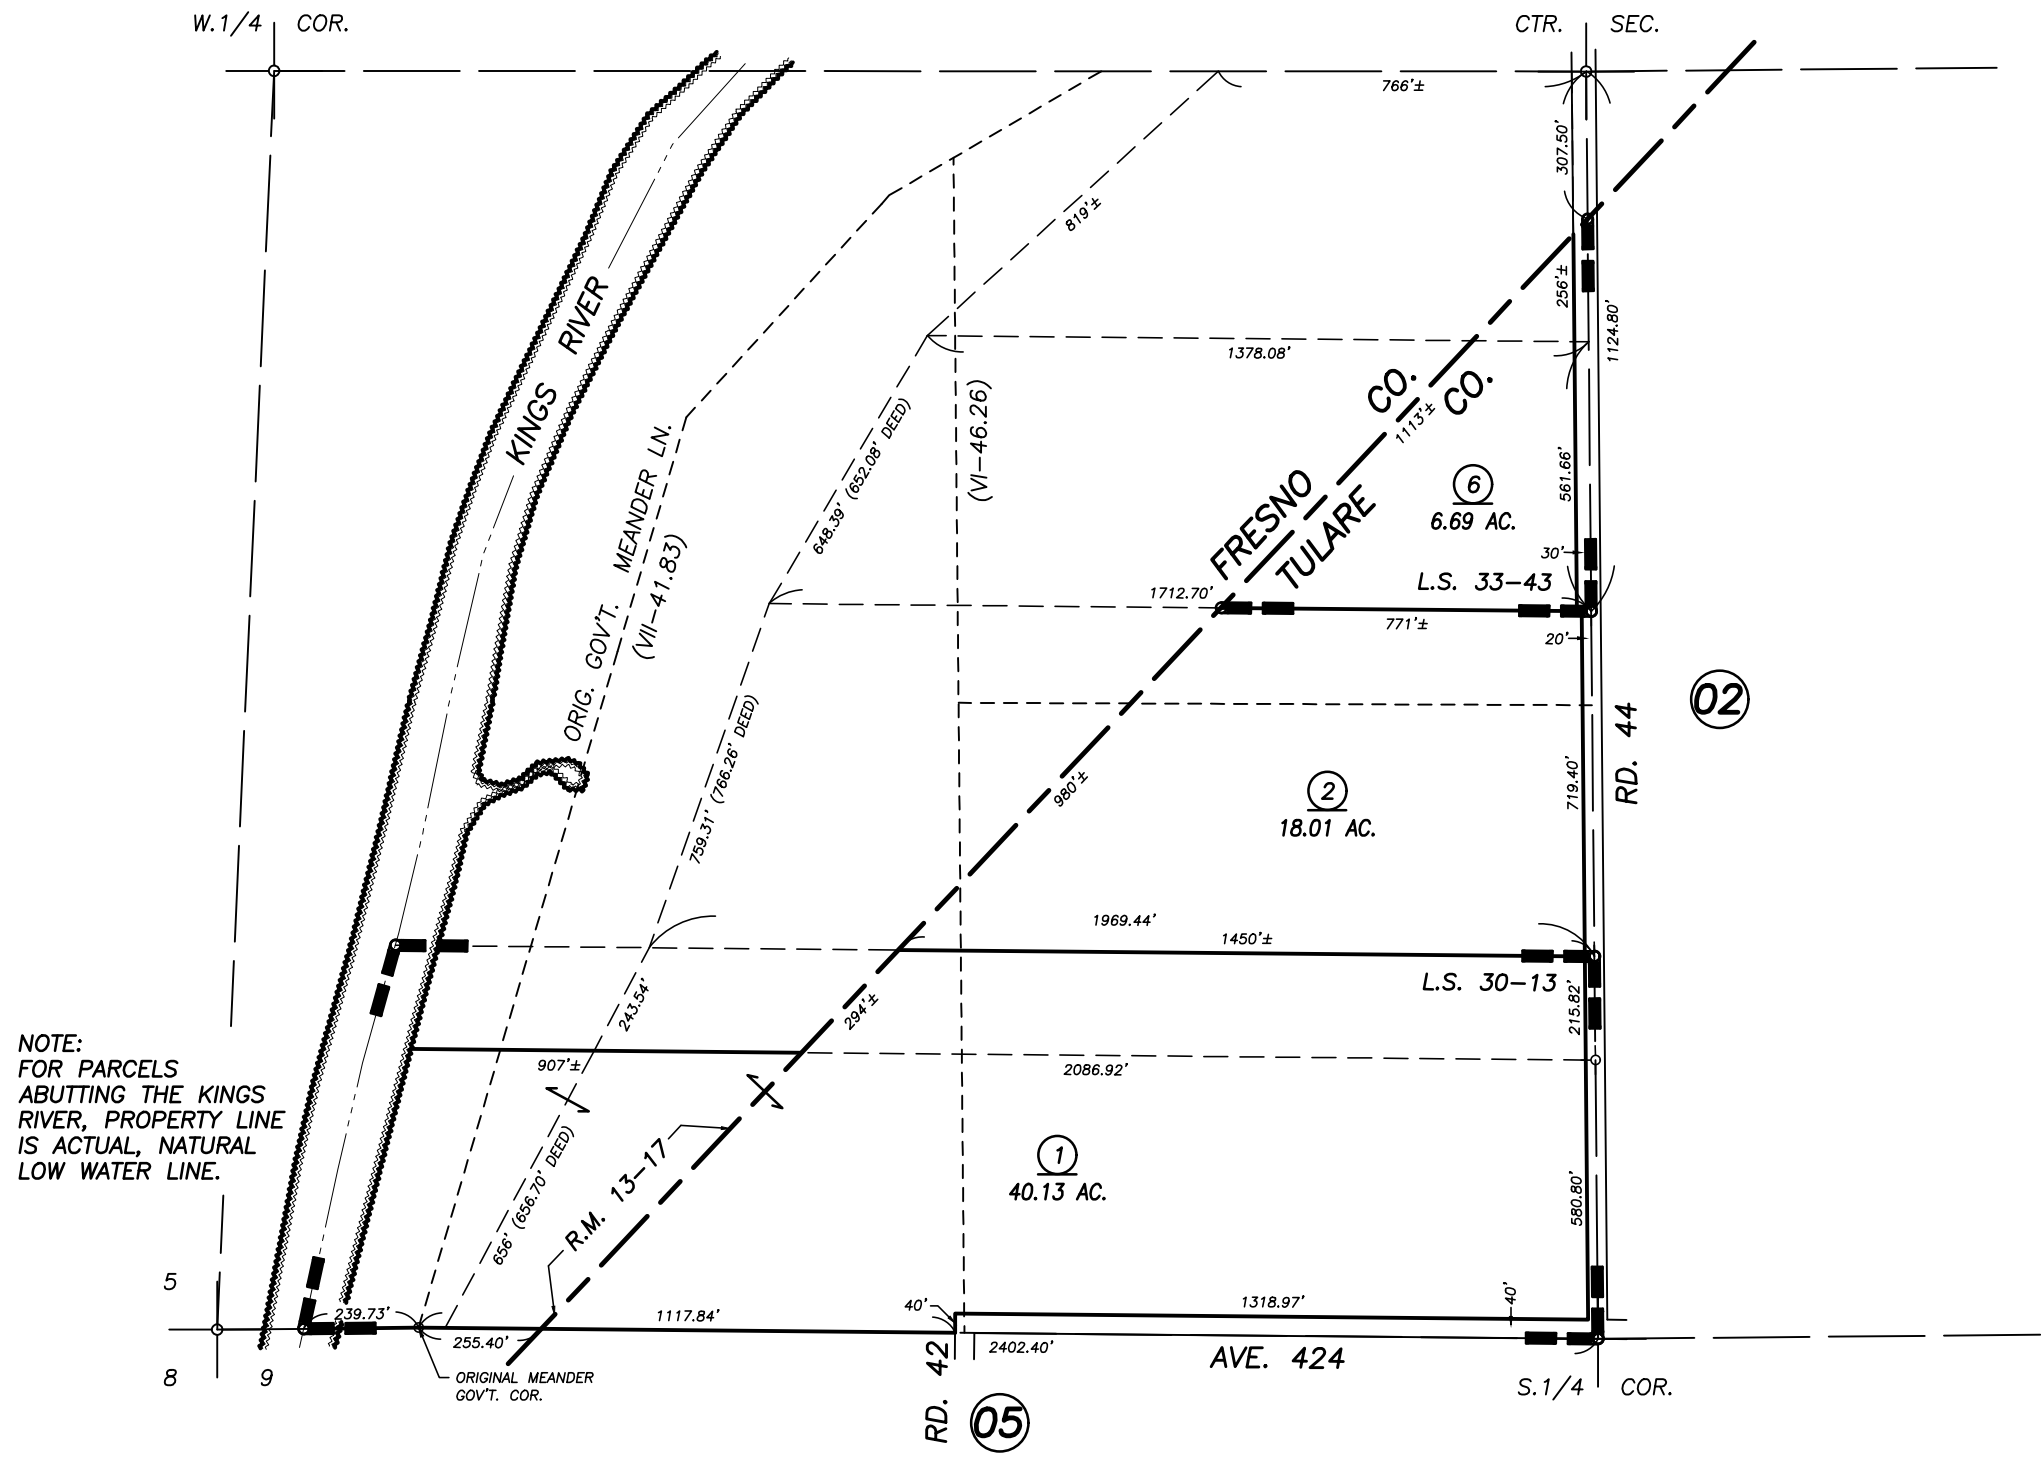
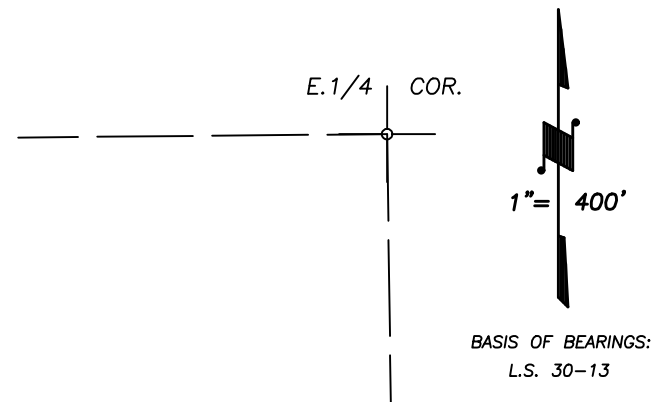


S1/2 OF SEC.4, T.16S., R.23E., M.D.B.&M.

Tax Area Codes 012-01
077-002

DISCLAIMER
THIS MAP WAS PREPARED FOR LOCAL PROPERTY ASSESSMENT PURPOSES ONLY AND THE PARCELS SHOWN HEREON MAY NOT COMPLY WITH STATE AND LOCAL SUBDIVISION ORDINANCES, AND NO LIABILITY IS ASSUMED FOR THE USE OF THE INFORMATION SHOWN HEREON.

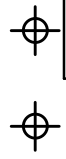

NOTE:
FOR PARCELS ABUTTING THE KINGS RIVER, PROPERTY LINE IS ACTUAL, NATURAL LOW WATER LINE.

PARTIAL SURVEY FRESNO-TULARE CO. LINE, R.M. 13-17,
RECORD OF SURVEY, L.S. 30-13
POR. RECORD OF SURVEY, L.S. 33-43

VICINITY OF KINGSBURG
ASSESSOR'S MAPS BK. 012 , PG. 01
COUNTY OF TULARE, CALIFORNIA, U.S.A.

NOTE: Assessor's Parcel Numbers Shown in Circles (1) (123)
Assessor's Block Numbers Shown in Ellipses (02) (05)

2015-0074494	06/30/2016	ASG
REVISION	DATE	TECH