


**DISCLAIMER**

THIS MAP WAS PREPARED FOR LOCAL PROPERTY ASSESSMENT PURPOSES ONLY. THE PARCELS SHOWN HEREON MAY NOT COMPLY WITH STATE AND LOCAL SUBDIVISION ORDINANCES. NO LIABILITY IS ASSUMED FOR THE USE OF THE INFORMATION HEREON. R & T CODE SEC. 327, 408.3, ETC.

REVISED: 03/23/2021  
REASON: 2020-IREVIEW  
CAD TECH: JOS

S 1/2 SEC. 15, T.16S., R.23E., M. D. B. & M.

TAX CODE AREA 012-18  
077-002

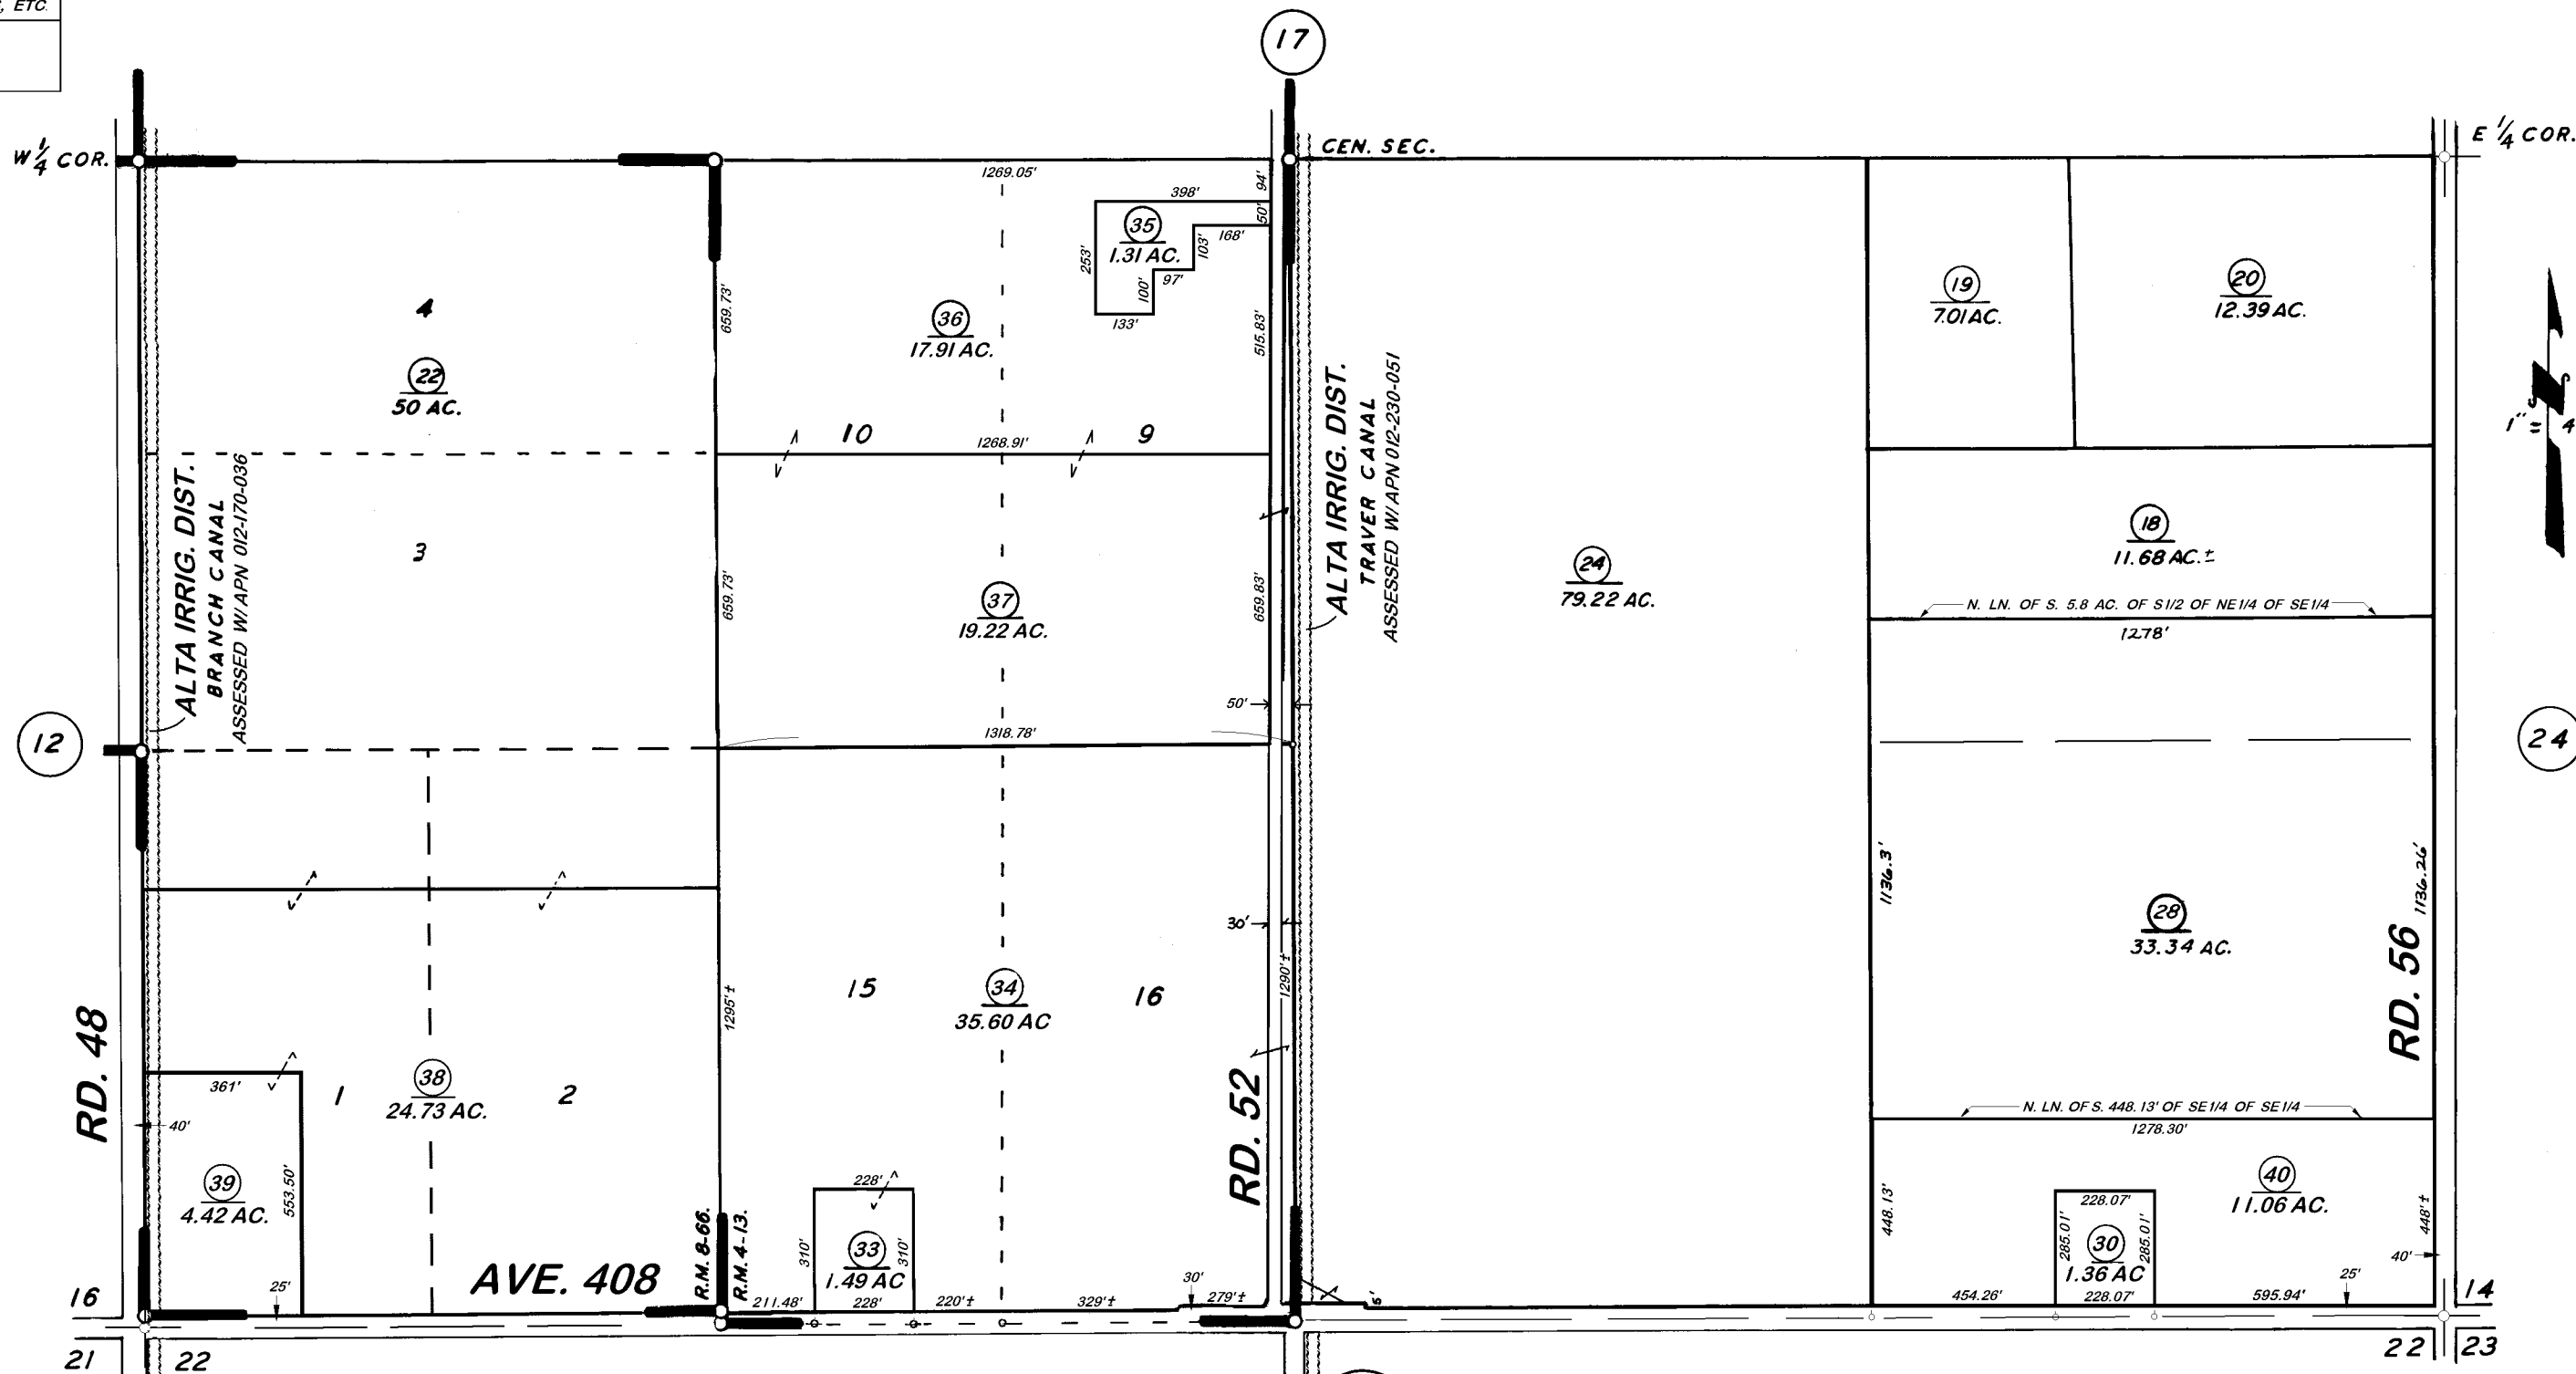

POR. Mc CUBBIN COLONY R. M. 8-66.  
POR. WINDSOR COLONY R. M. 4-13.

BK.029

VICINITY OF DINUBA  
ASSESSOR'S MAPS BK. 12 PG. 18  
COUNTY OF TULARE, CALIF.

NOTE — ASSESSOR'S BLOCK NUMBERS SHOWN IN ELLIPSES  
ASSESSOR'S PARCEL NUMBERS SHOWN IN CIRCLES