
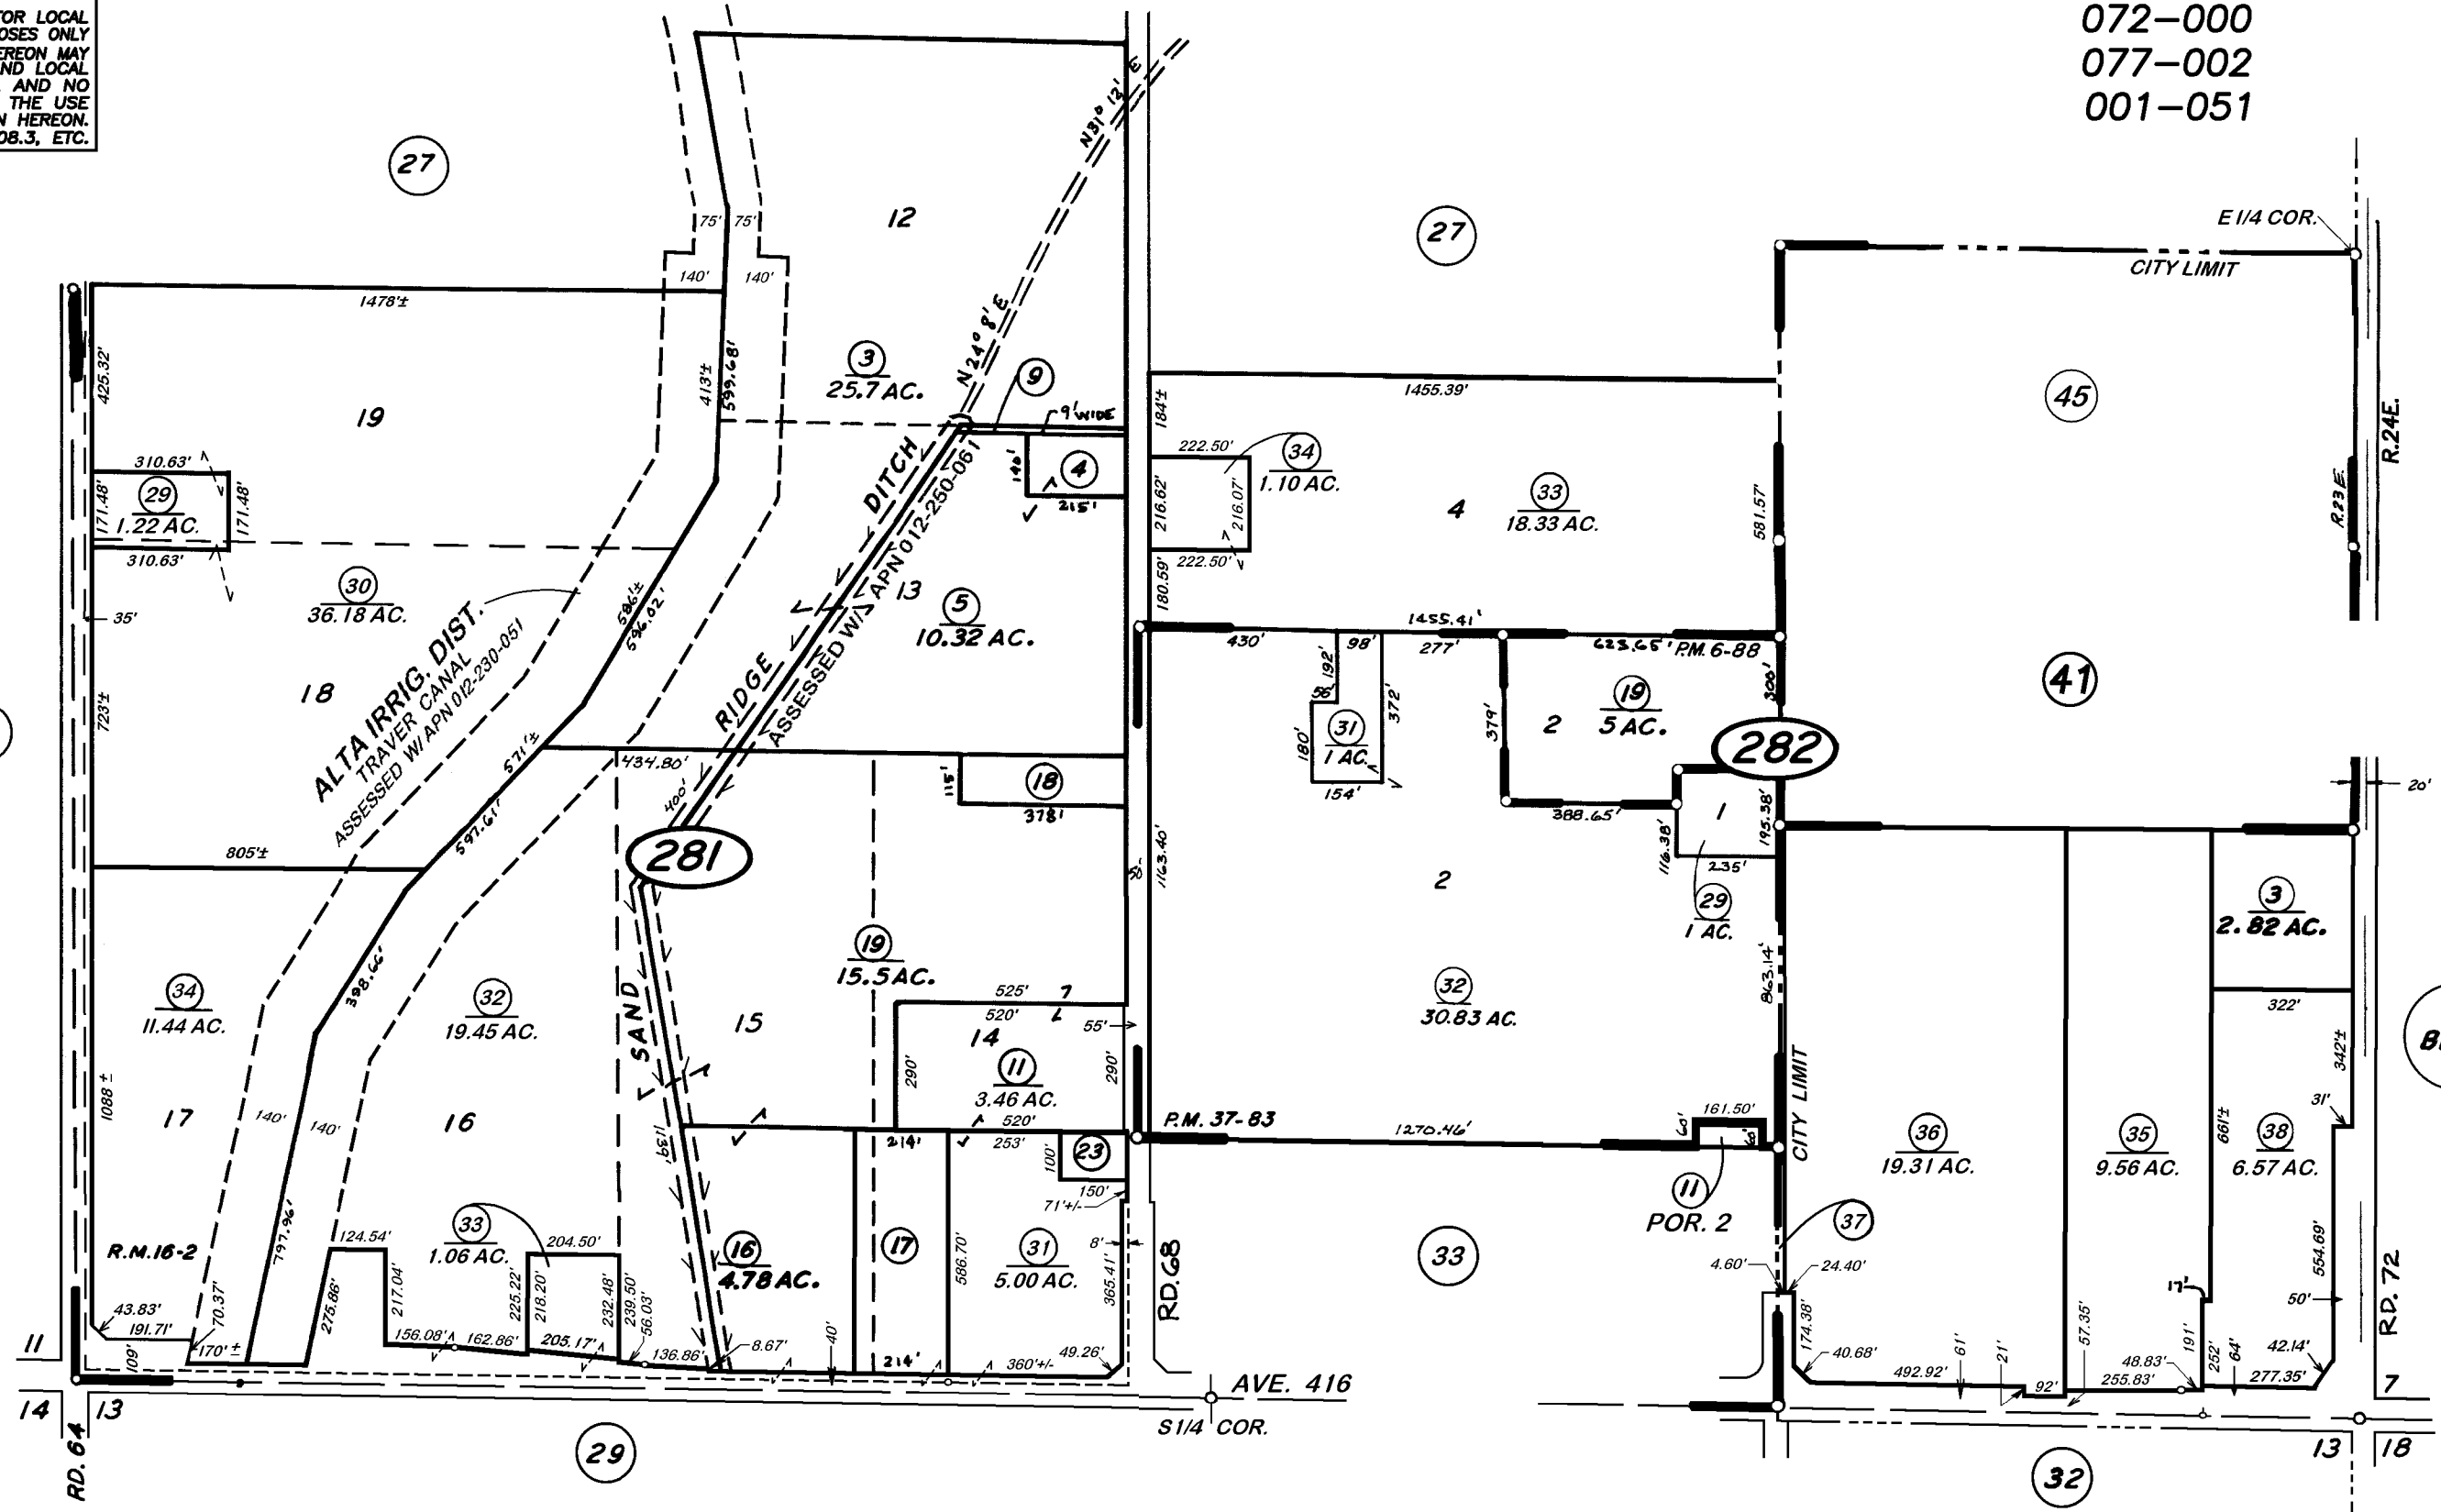
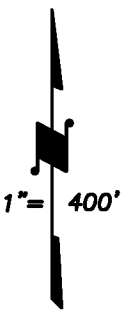


S1/2 SEC. 12, T.16S., R.23E., M.D.B.&M.

Tax Area Codes 012-28

072-000  
077-002  
001-051

**DISCLAIMER**  
THIS MAP WAS PREPARED FOR LOCAL PROPERTY ASSESSMENT PURPOSES ONLY AND THE PARCELS SHOWN HEREON MAY NOT COMPLY WITH STATE AND LOCAL SUBDIVISION ORDINANCES, AND NO LIABILITY IS ASSUMED FOR THE USE OF THE INFORMATION SHOWN HEREON. R & T CODE SEC. 327, 408.3, ETC.

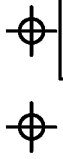

POR. ORR SUBDIVISION, R.M. 16-2  
 PARCEL MAP NO. 588, P.M. 6-88  
 PARCEL MAP NO. 1272, P.M. 13-73  
 PARCEL MAP NO. 3680, P.M. 37-83

VICINITY OF DINUBA  
 ASSESSOR'S MAPS BK. 012 , PG. 28  
 COUNTY OF TULARE, CALIFORNIA, U.S.A.