



N.1/2 OF NE.1/4 SEC.13, T.16S., R.23E., M.D.B.&M.

Tax Area Codes 012-32


072-000

001-051

DISCLAIMER
 THIS MAP WAS PREPARED FOR LOCAL PROPERTY ASSESSMENT PURPOSES ONLY AND THE PARCELS SHOWN HEREON MAY NOT COMPLY WITH STATE AND LOCAL SUBDIVISION ORDINANCES, AND NO LIABILITY IS ASSUMED FOR THE USE OF THE INFORMATION SHOWN HEREON. R & T CODE SEC. 327, 408.3, ETC.

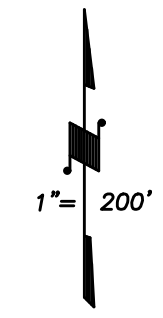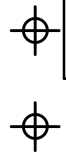

BASIS OF BEARINGS:
L.S. 26-85

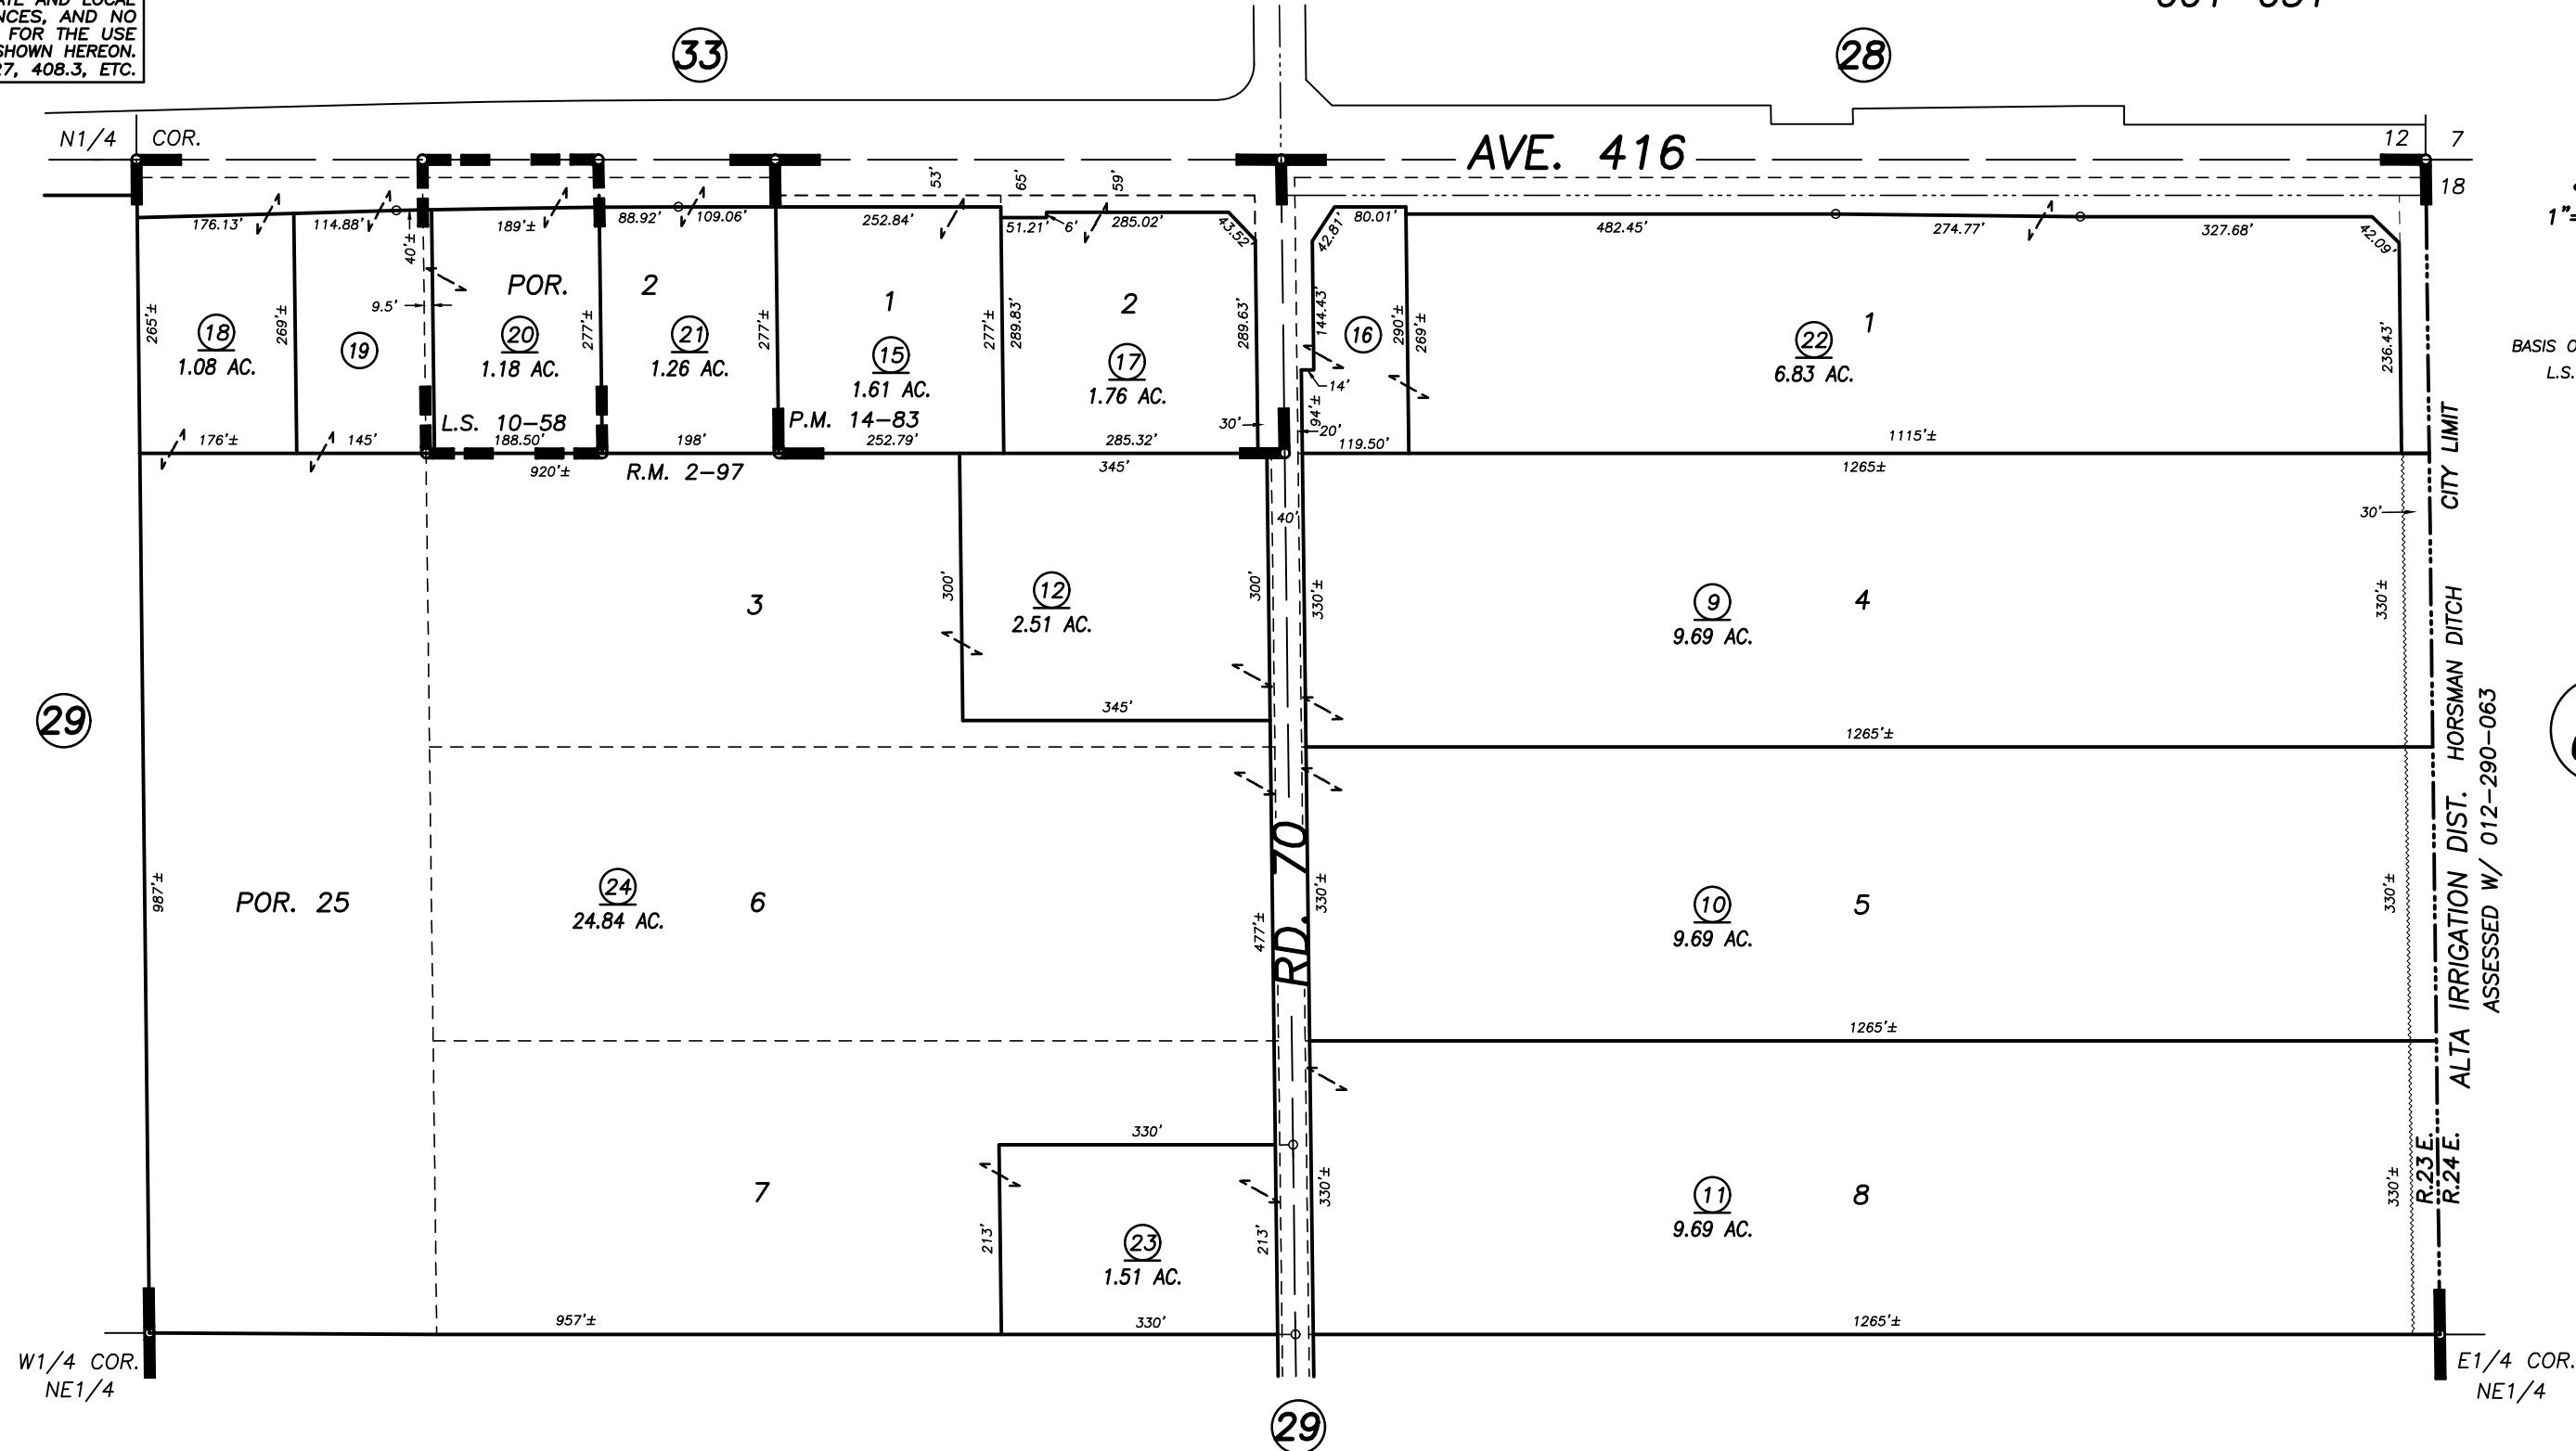

Bk. 017

POR. ALTA COLONY, R.M. 2-97
 RECORD OF SURVEY, L.S. 10-58
 PARCEL MAP NO. 1382, P.M. 14-83

VICINITY OF DINUBA
 ASSESSOR'S MAPS BK. 012, PG. 32
 COUNTY OF TULARE, CALIFORNIA, U.S.A.

NOTE: Assessor's Parcel Numbers Shown in Circles (1) (123)
 Assessor's Block Numbers Shown in Elipses

ASSESS CANAL	9/17/2018	AL
REVISION	DATE	TECH