


N.1/2 OF SW.1/4 OF NE.1/4 SEC.14, T.16S., R.23E., M.D.B.&M.

Tax Area Codes 012-36


001-040

001-054

**DISCLAIMER**  
 THIS MAP WAS PREPARED FOR LOCAL PROPERTY ASSESSMENT PURPOSES ONLY AND THE PARCELS SHOWN HEREON MAY NOT COMPLY WITH STATE AND LOCAL SUBDIVISION ORDINANCES, AND NO LIABILITY IS ASSUMED FOR THE USE OF THE INFORMATION SHOWN HEREON. R & T CODE SEC. 327, 408.3, ETC.

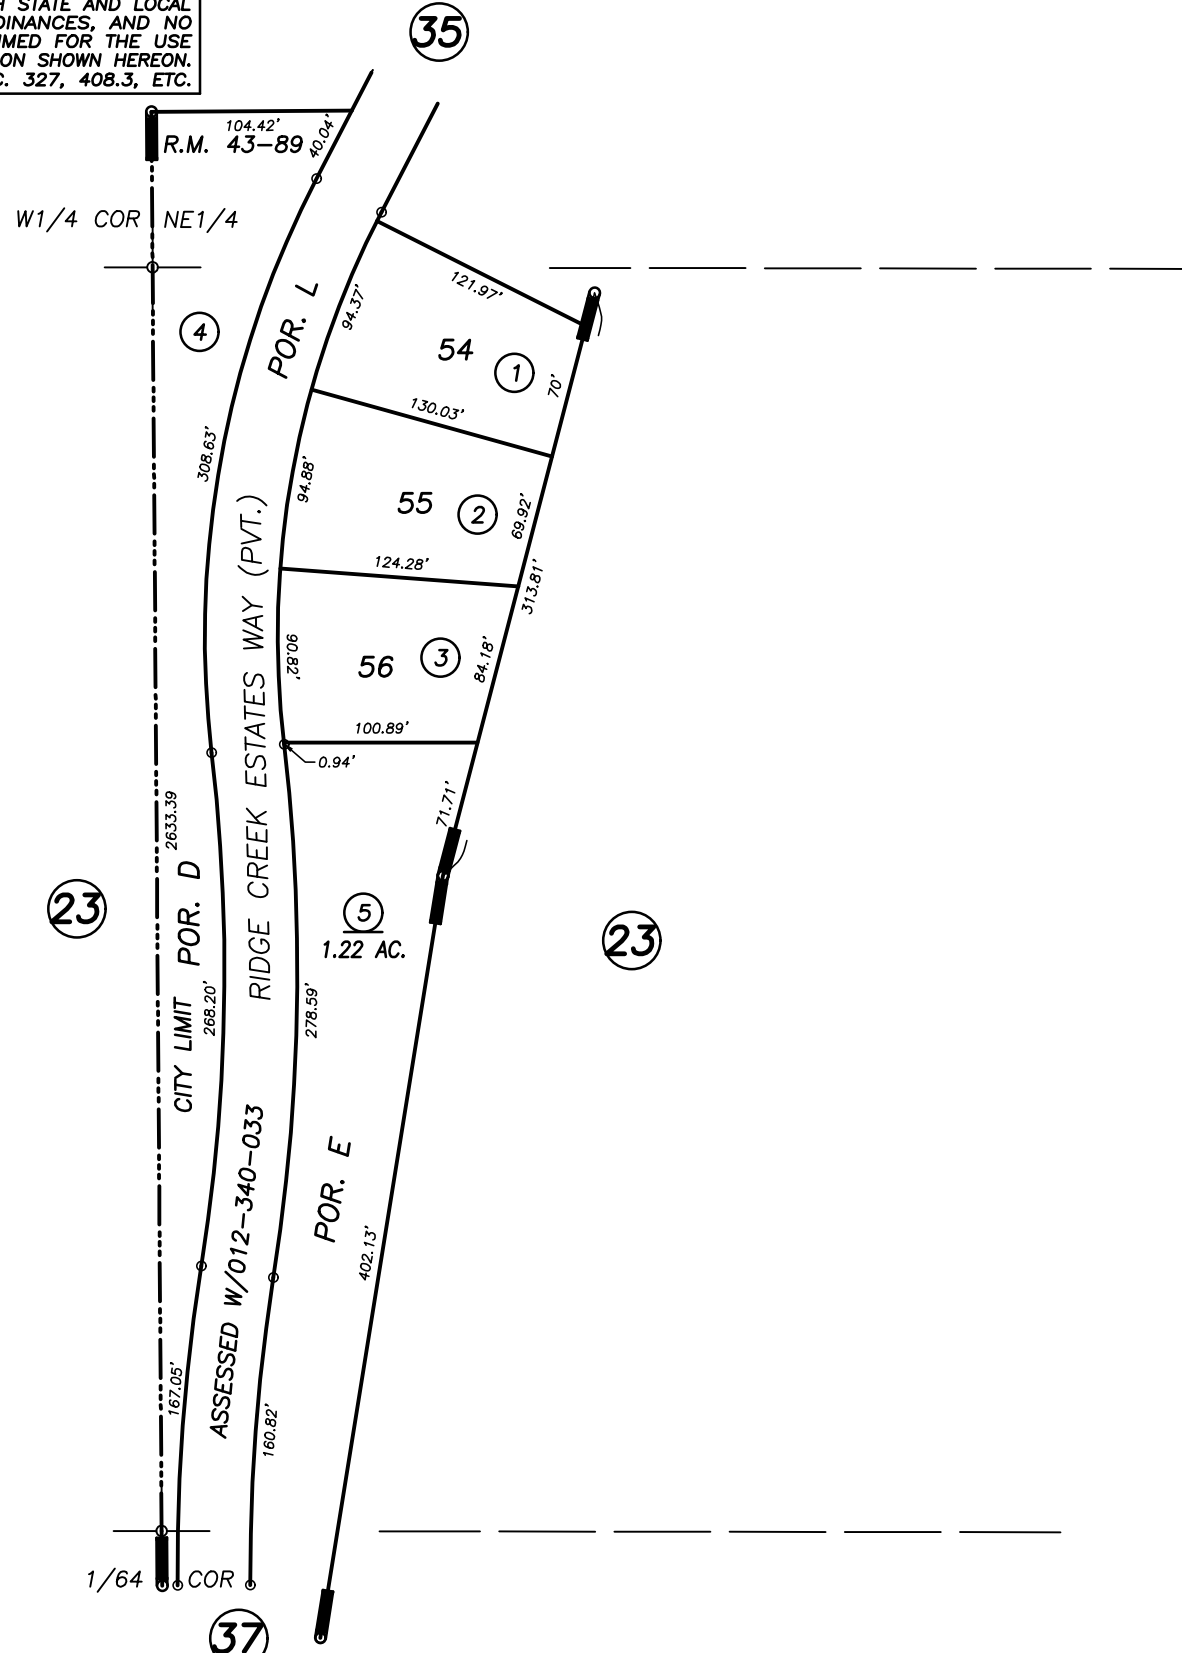

POR. RIDGE CREEK RANCH SUB., UNITS 1 & 2, R.M. 43-89

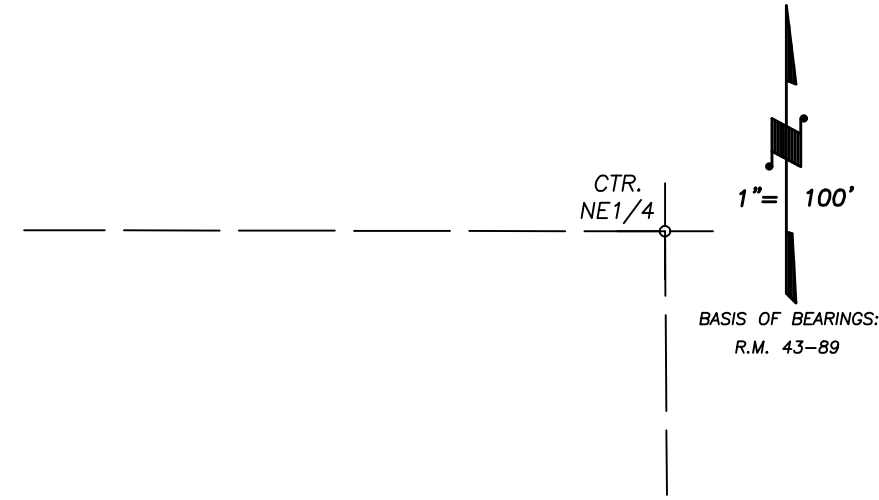

CITY OF DINUBA  
 ASSESSOR'S MAPS BK. 012 , PG. 36  
 COUNTY OF TULARE, CALIFORNIA, U.S.A.

NOTE: Assessor's Parcel Numbers Shown in Circles (1) (123)  
 Assessor's Block Numbers Shown in Elipses

2020-IREVIEW	04/08/2020	WAC
REVISION	DATE	TECH