

DISCLAIMER


THIS MAP WAS PREPARED FOR LOCAL PROPERTY ASSESSMENT PURPOSES ONLY. THE PARCELS SHOWN HEREON MAY NOT COMPLY WITH STATE AND LOCAL SUBDIVISION ORDINANCES. NO LIABILITY IS ASSUMED FOR THE USE OF THE INFORMATION HEREON.

REVISED: 08/26/2020
REASON: 2020-0034454
CAD TECH: WAC

S1/2 SEC. 6, T.16 S., R.24 E., M.D.B. & M.

TAX CODE AREA
001-029 072-007
001-048
072-000

013-02

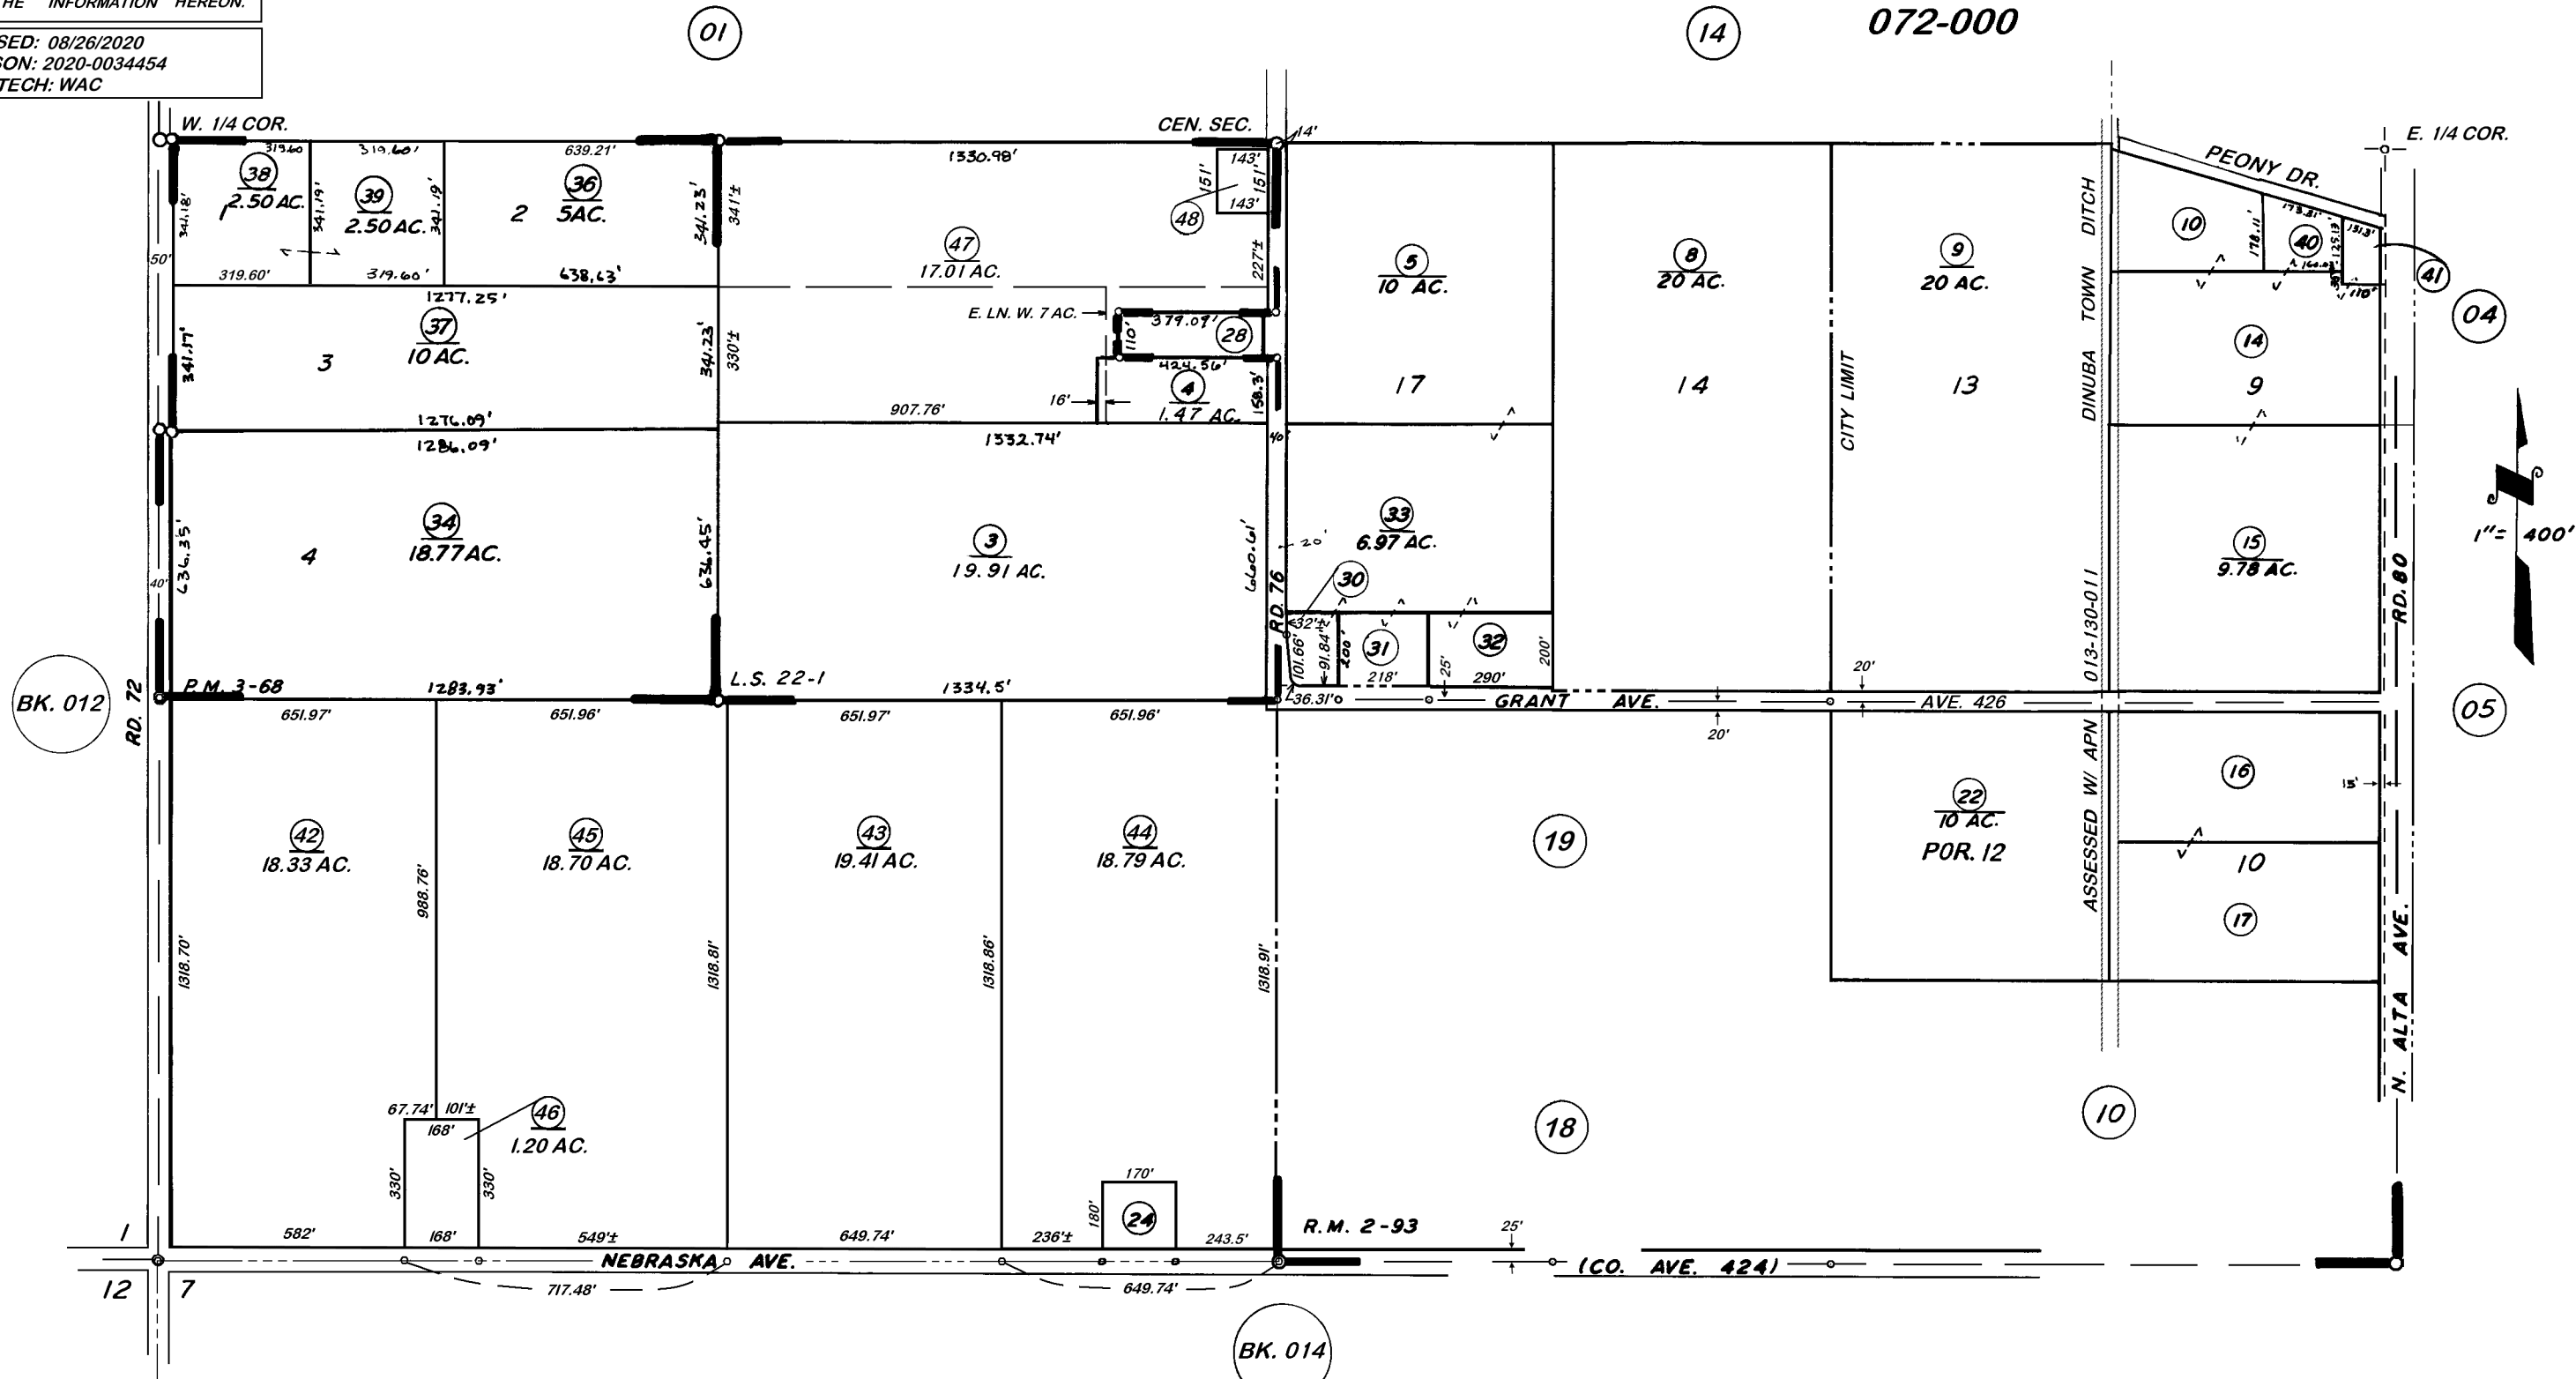

POR. BELLA VISTA COLONY R.M. 2-93
PARCEL MAP 268 P.M. 3-68
RECORD OF SURVEY L.S. 22-1

VICINITY OF DINUBA
ASSESSOR'S MAPS BK. 013, PG. 02
COUNTY OF TULARE, CALIF.

NOTE -- ASSESSOR'S BLOCK NUMBERS SHOWN IN ELLIPSES
ASSESSOR'S PARCEL NUMBERS SHOWN IN CIRCLES