
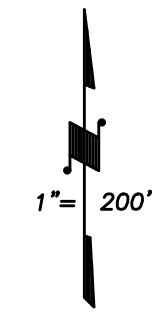


S1/2 OF NW1/4 SEC.5, T.16S., R.24E., M.D.B&M.


Tax Area Codes 013-03

001-049  
001-055  
072-000

**DISCLAIMER**  
THIS MAP WAS PREPARED FOR LOCAL PROPERTY ASSESSMENT PURPOSES ONLY AND THE PARCELS SHOWN HEREON MAY NOT COMPLY WITH STATE AND LOCAL SUBDIVISION ORDINANCES, AND NO LIABILITY IS ASSUMED FOR THE USE OF THE INFORMATION SHOWN HEREON. R & T CODE SEC. 327, 408.3, ETC.

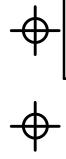

BASIS OF BEARINGS:  
P.M. 52-51

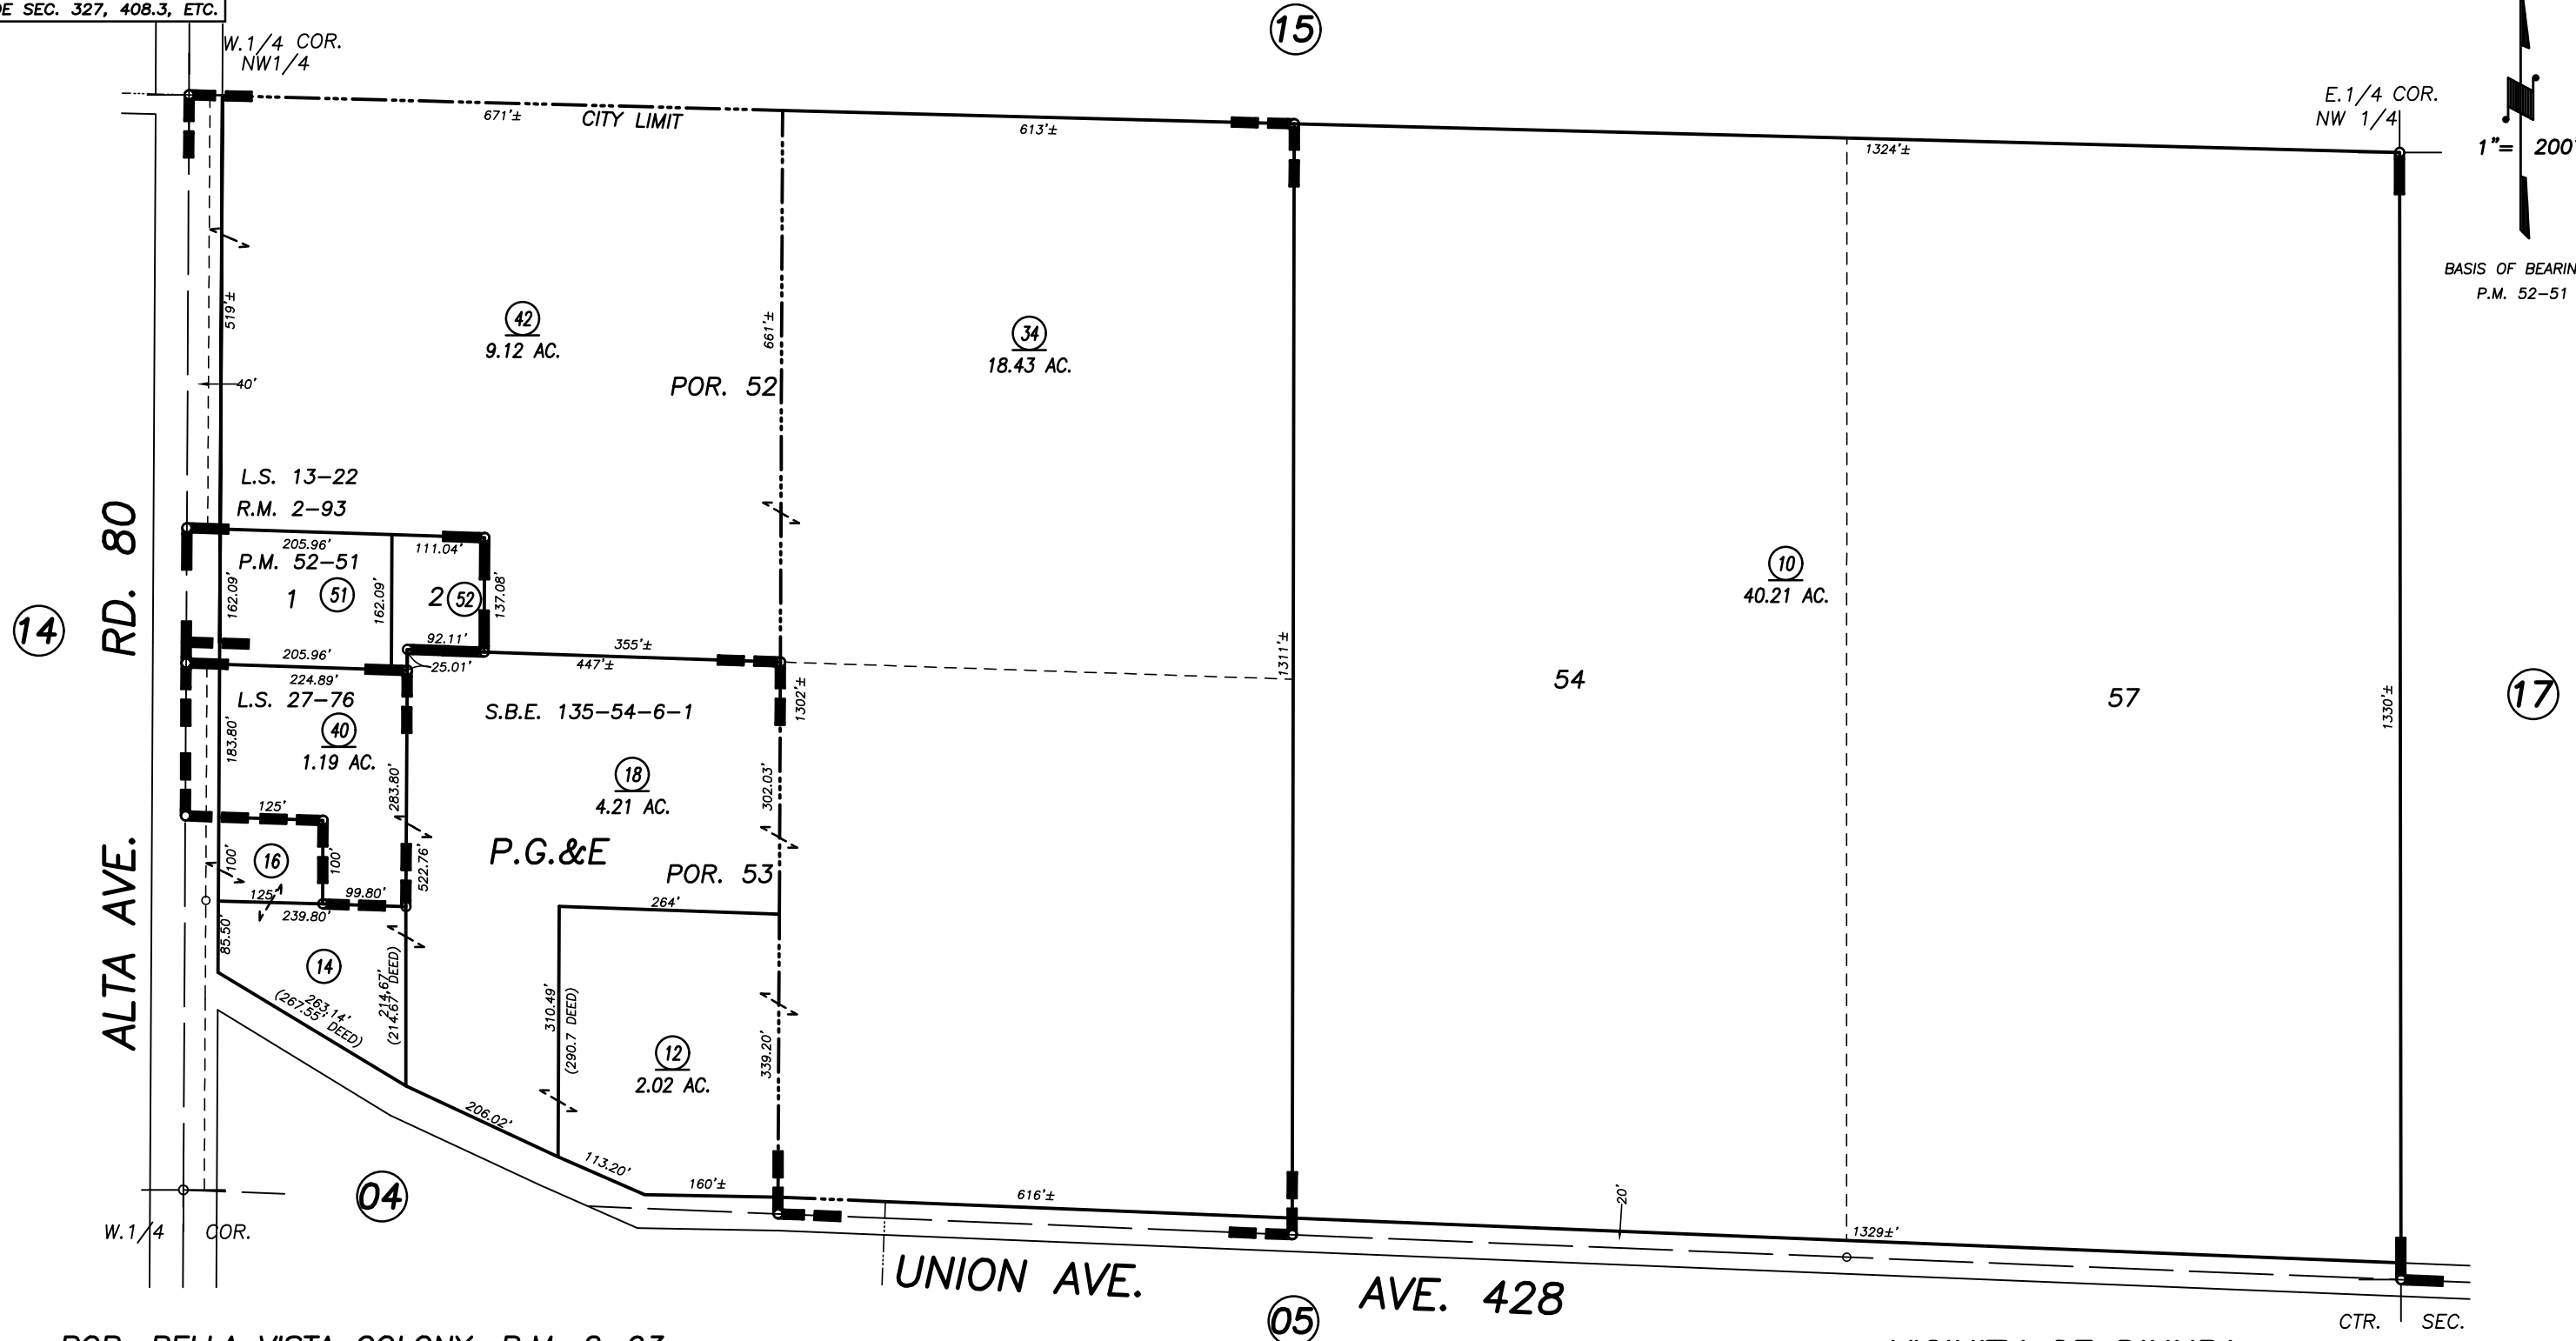

POR. BELLA VISTA COLONY, R.M. 2-93  
RECORD OF SURVEY, L.S. 13-22  
RECORD OF SURVEY, L.S. 27-76  
PARCEL MAP NO. 5144, P.M. 52-51

VICINITY OF DINUBA  
ASSESSOR'S MAPS BK. 013 , PG. 03  
COUNTY OF TULARE, CALIFORNIA, U.S.A.