

S/2 of SE/4 of SE/4 SEC. 6, T.16 S., R.24 E., M.D.B. & M.


TAX CODE AREA 013-10

001-029

001-055

**DISCLAIMER**  
 THIS MAP WAS PREPARED FOR LOCAL PROPERTY ASSESSMENT PURPOSES ONLY. THE PARCELS SHOWN HEREON MAY NOT COMPLY WITH STATE AND LOCAL SUBDIVISION ORDINANCES. NO LIABILITY IS ASSUMED FOR THE USE OF THE INFORMATION HEREON.

REVISED: 11/18/2021  
 REASON: 2020-0029742  
 CAD TECH: JOS

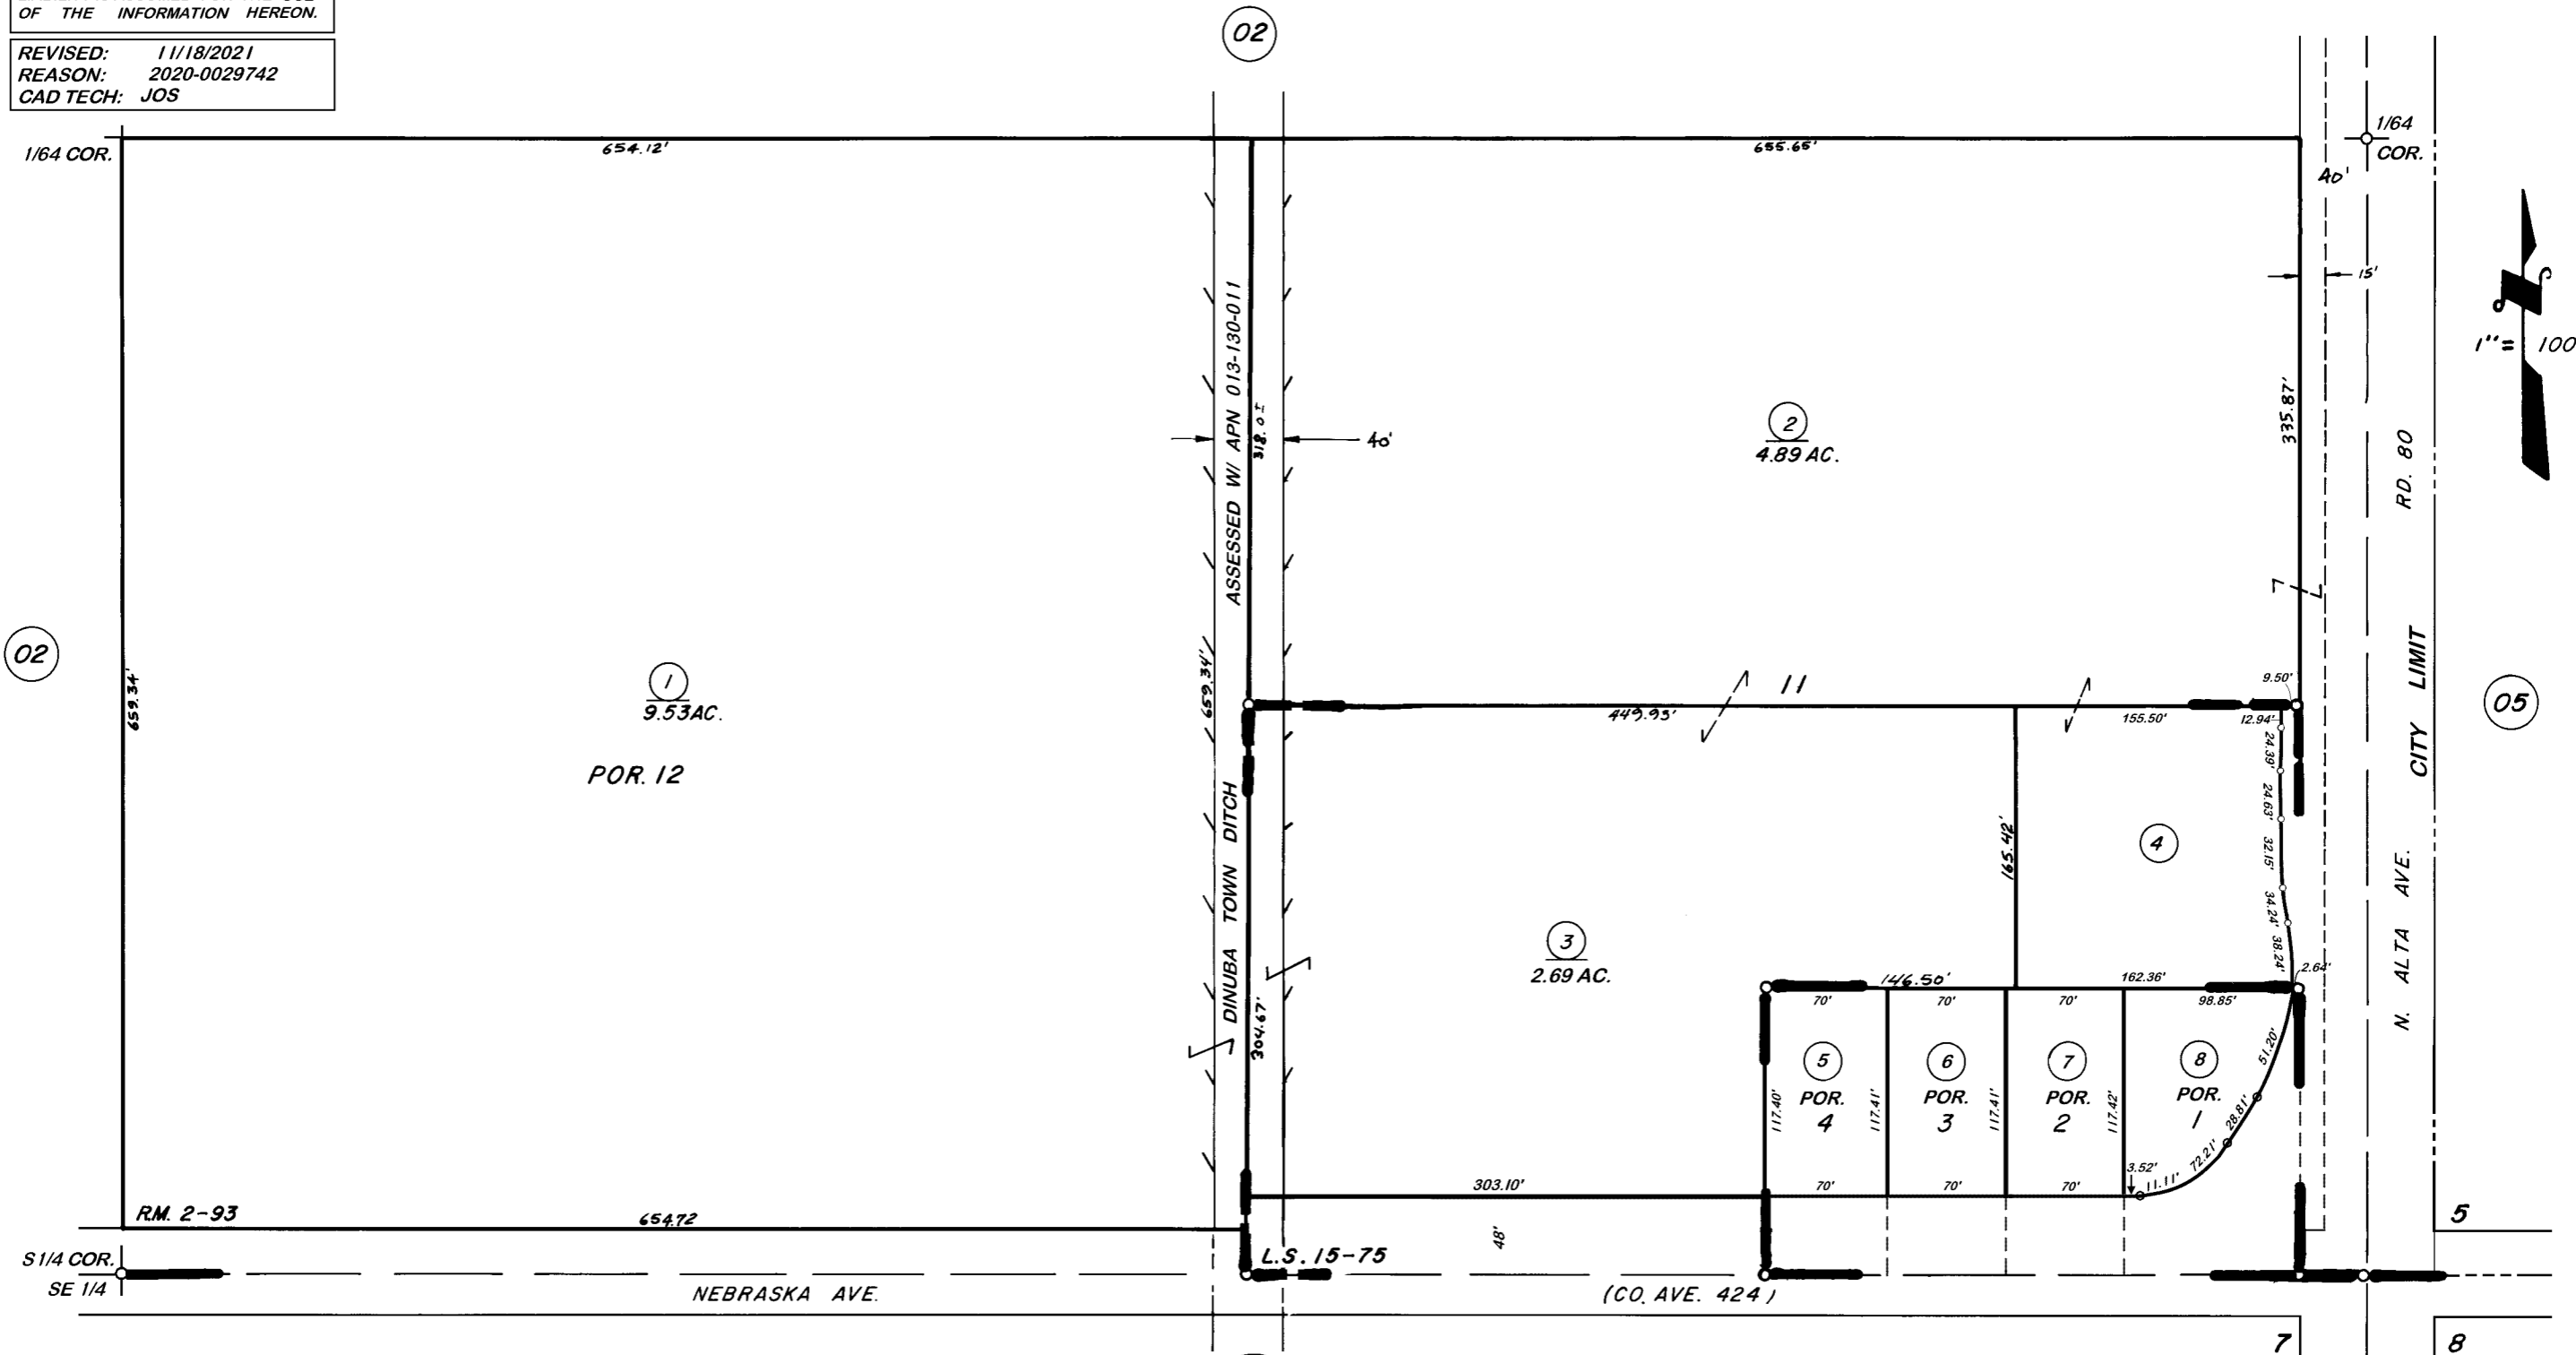

POR. BELLA VISTA COLONY, R.M. 2-93  
 RECORD OF SURVEY, L.S. 15-75  
 PARCEL MAP 3574 P.M. 36-77

**CITY OF DINUBA**  
**ASSESSOR'S MAPS BK. 013 PG. 10**  
**COUNTY OF TULARE, CALIF.**

NOTE — ASSESSOR'S BLOCK NUMBERS SHOWN IN ELLIPSES  
 ASSESSOR'S PARCEL NUMBERS SHOWN IN CIRCLES