
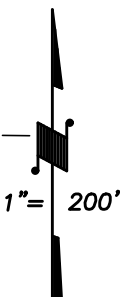


S1/2 OF NE1/4 SEC.6, T.16S., R.24E., M.D.B.&M.


Tax Area Codes 013-14

001-049
001-055
072-000

DISCLAIMER
THIS MAP WAS PREPARED FOR LOCAL PROPERTY ASSESSMENT PURPOSES ONLY AND THE PARCELS SHOWN HEREON MAY NOT COMPLY WITH STATE AND LOCAL SUBDIVISION ORDINANCES, AND NO LIABILITY IS ASSUMED FOR THE USE OF THE INFORMATION SHOWN HEREON.

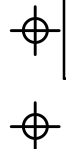

BASIS OF BEARINGS:
L.S. 26-40

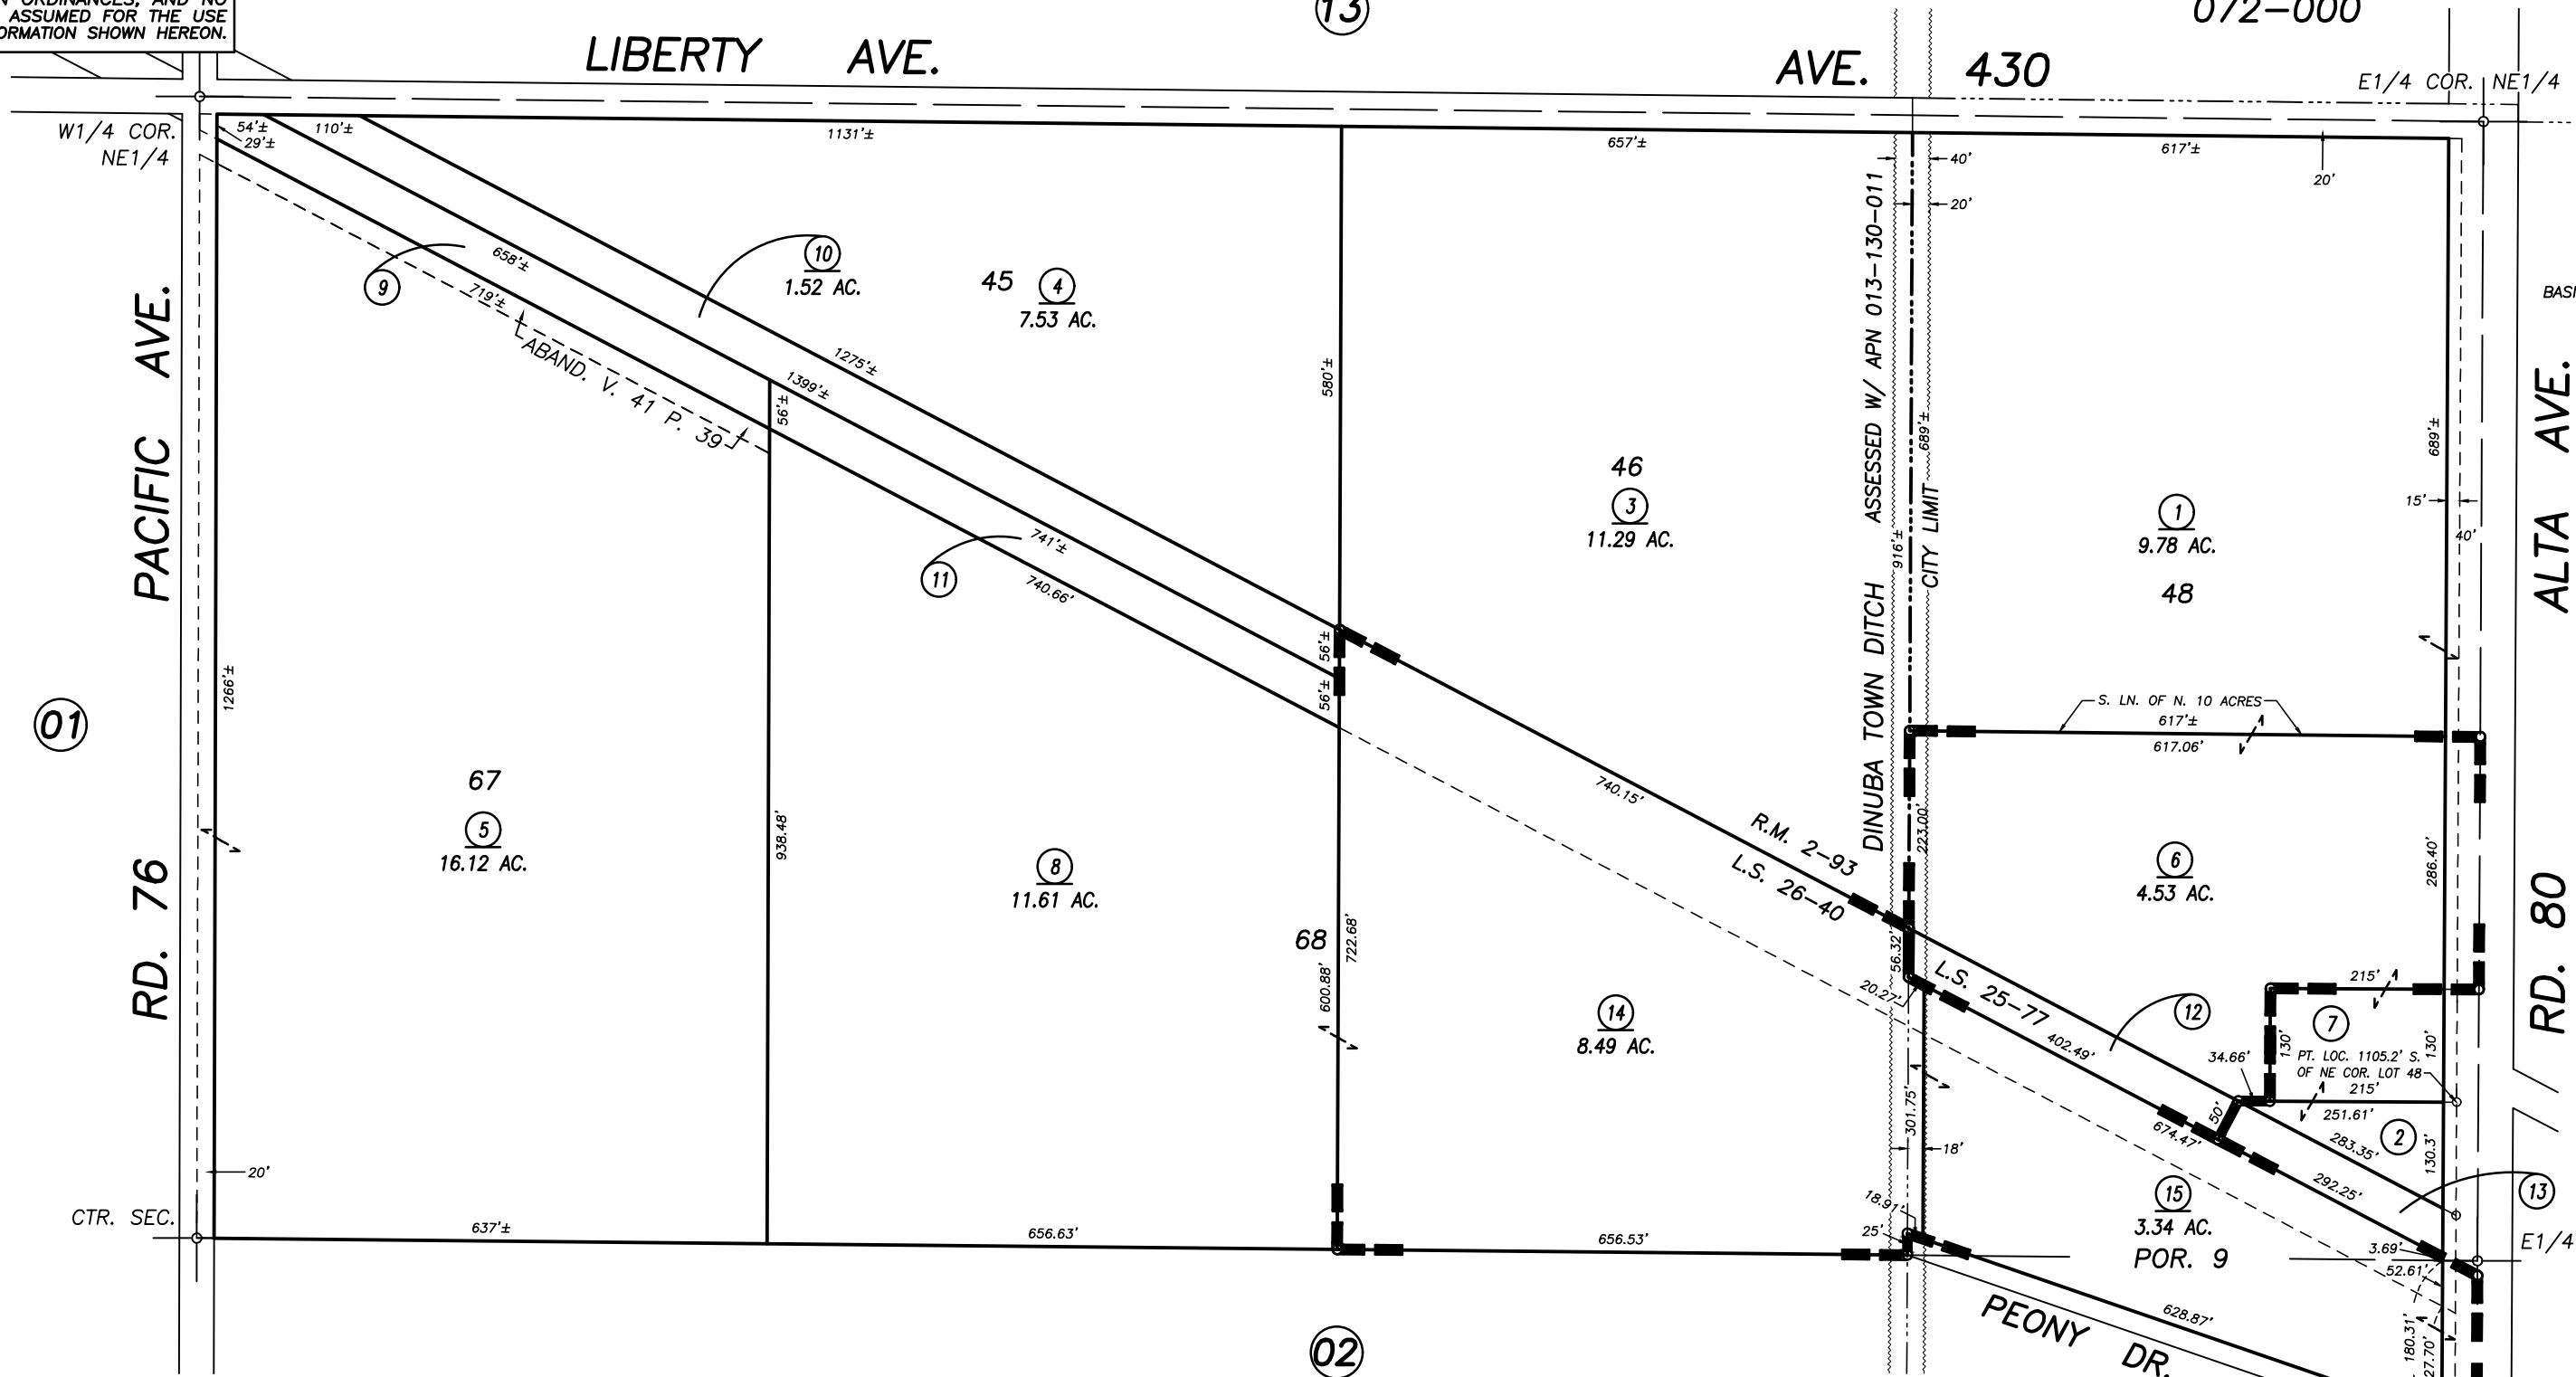

POR. BELLA VISTA COLONY, R.M. 2-93
RECORD OF SURVEY, L.S. 25-77
RECORD OF SURVEY, L.S. 26-40

VICINITY OF DINUBA
ASSESSOR'S MAPS BK. 013 , PG. 14
COUNTY OF TULARE, CALIFORNIA, U.S.A.