


DISCLAIMER

THIS MAP WAS PREPARED FOR LOCAL PROPERTY ASSESSMENT PURPOSES ONLY. THE PARCELS SHOWN HEREON MAY NOT COMPLY WITH STATE AND LOCAL SUBDIVISION ORDINANCES. NO LIABILITY IS ASSUMED FOR THE USE OF THE INFORMATION HEREON.

REVISED: 2/12/2013
REASON: 2012-0008030
CAD TECH: CMB

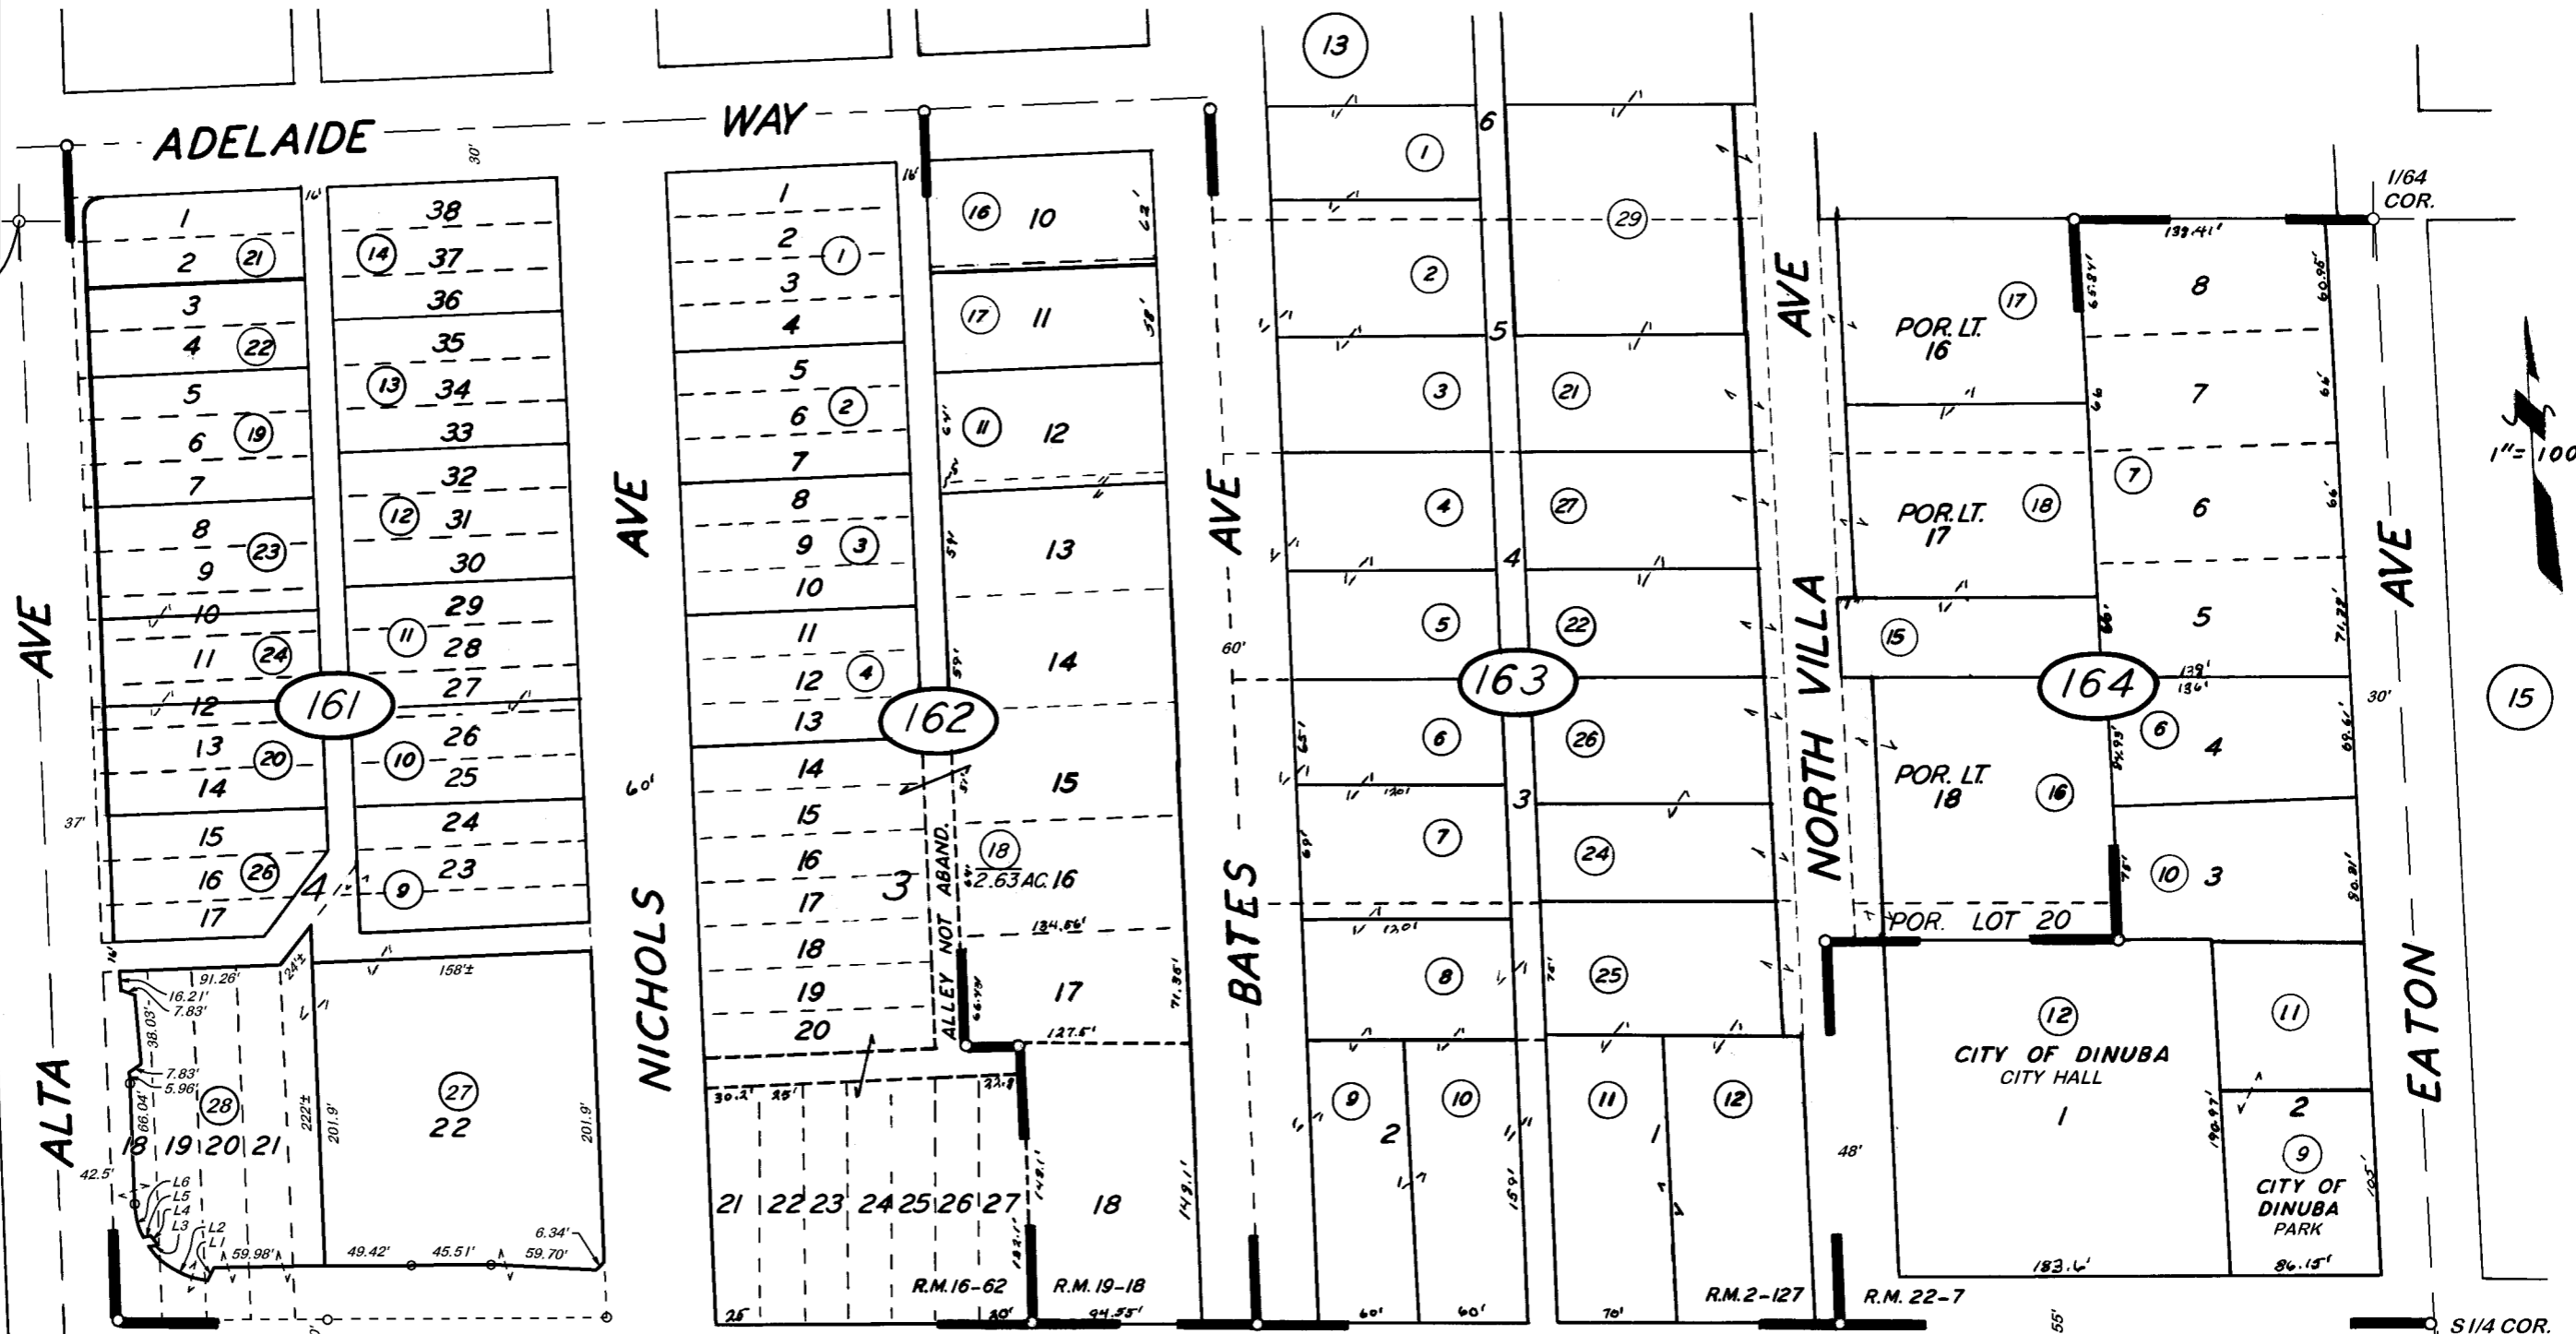

- L1 = 7.68'
- L2 = 39.01'
- L3 = 4.71'
- L4 = 5.75'
- L5 = 4.38'
- L6 = 19.36'

POR. THE CLOISTER SUB., R.M. 16-62
 POR. NICHOLS SUB., R.M. 19-18
 POR. NORTH VILLA TRACT, R.M. 2-127
 POR. GREEN ACRES SUB., R.M. 22-7
 POR. RECORD OF SURVEY, L.S. 25-65 (RD. 80, ETC.)

CITY OF DINUBA
 ASSESSOR'S MAPS BK. 014, PG. 16.
 COUNTY OF TULARE, CALIF.

NOTE - ASSESSOR'S BLOCK NUMBERS SHOWN IN ELLIPSES
 ASSESSOR'S PARCEL NUMBERS SHOWN IN CIRCLES