






**DISCLAIMER**  
 THIS MAP WAS PREPARED FOR LOCAL PROPERTY ASSESSMENT PURPOSES ONLY AND THE PARCELS SHOWN HEREON MAY NOT COMPLY WITH STATE AND LOCAL SUBDIVISION ORDINANCES, AND NO LIABILITY IS ASSUMED FOR THE USE OF THE INFORMATION SHOWN HEREON.

S 1/2 NW 1/4 OF SE 1/4 SECTION 8, T.16S., R.24E., M.D.B. & M.

Tax Area Code

14-19

1-001  
 1-012  
 1-033

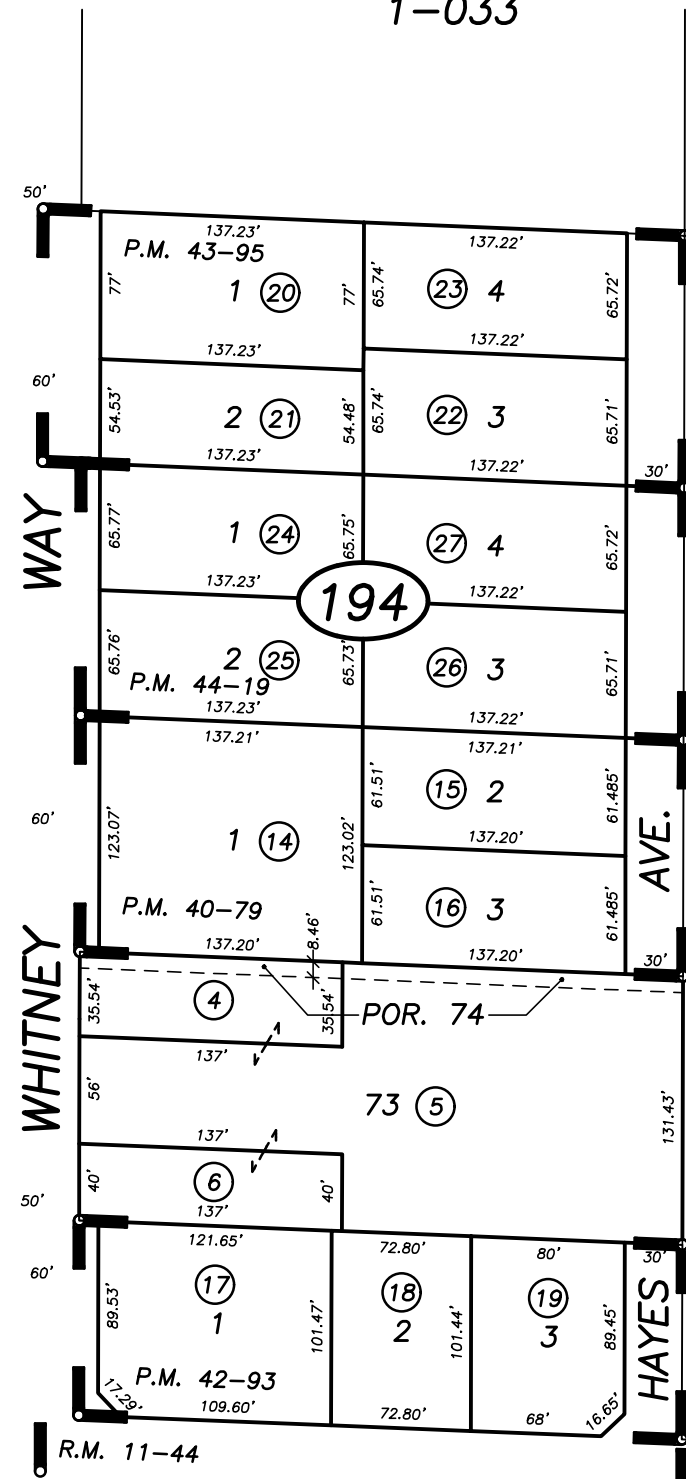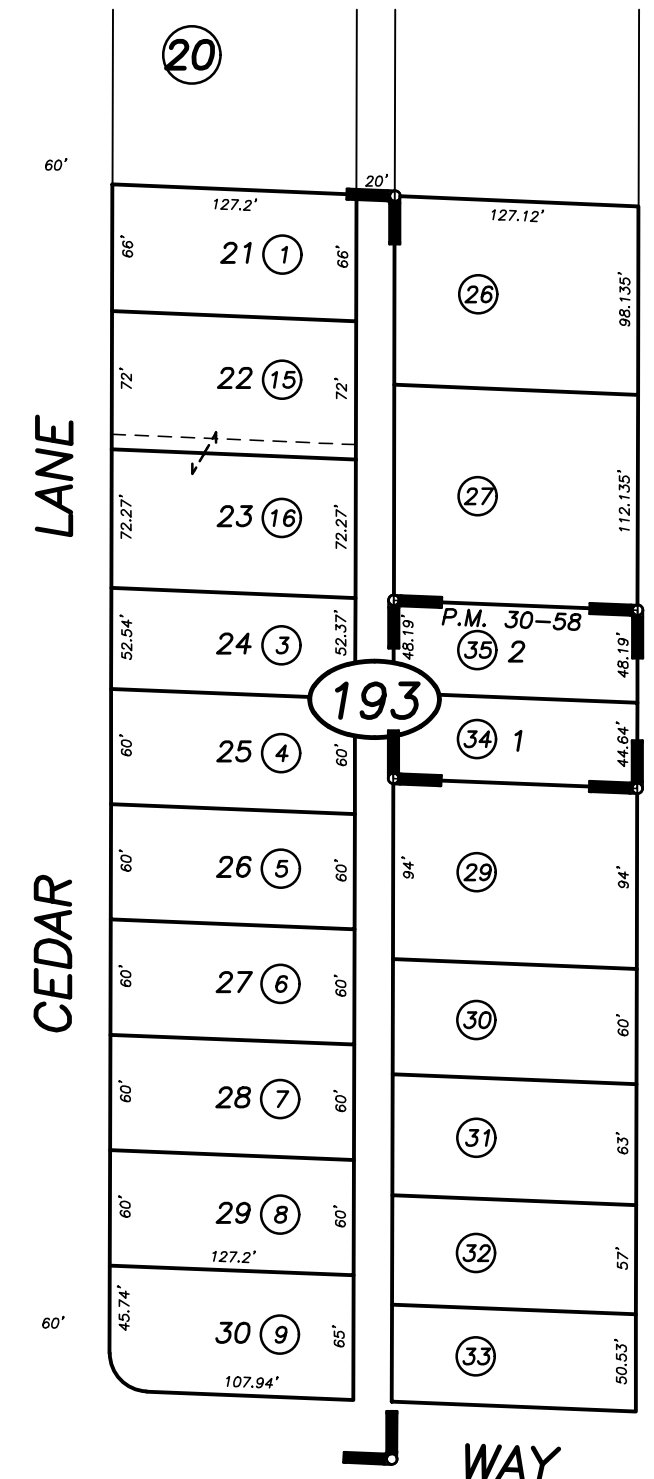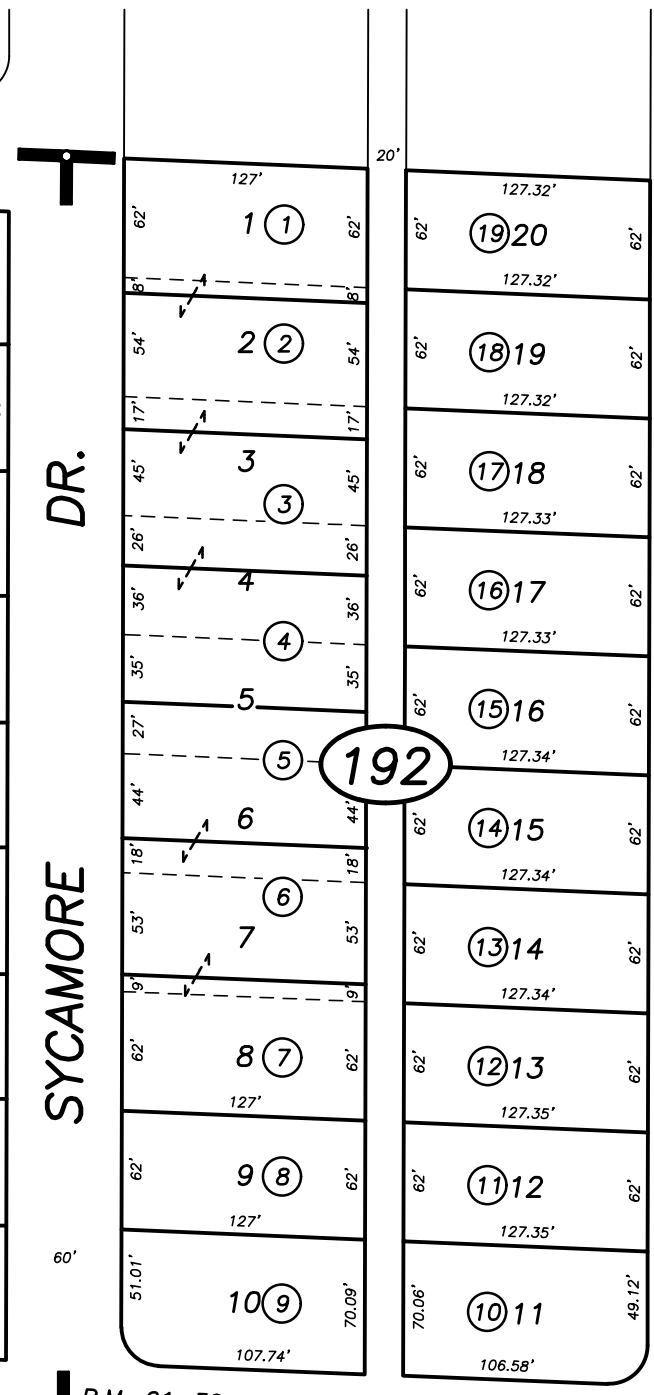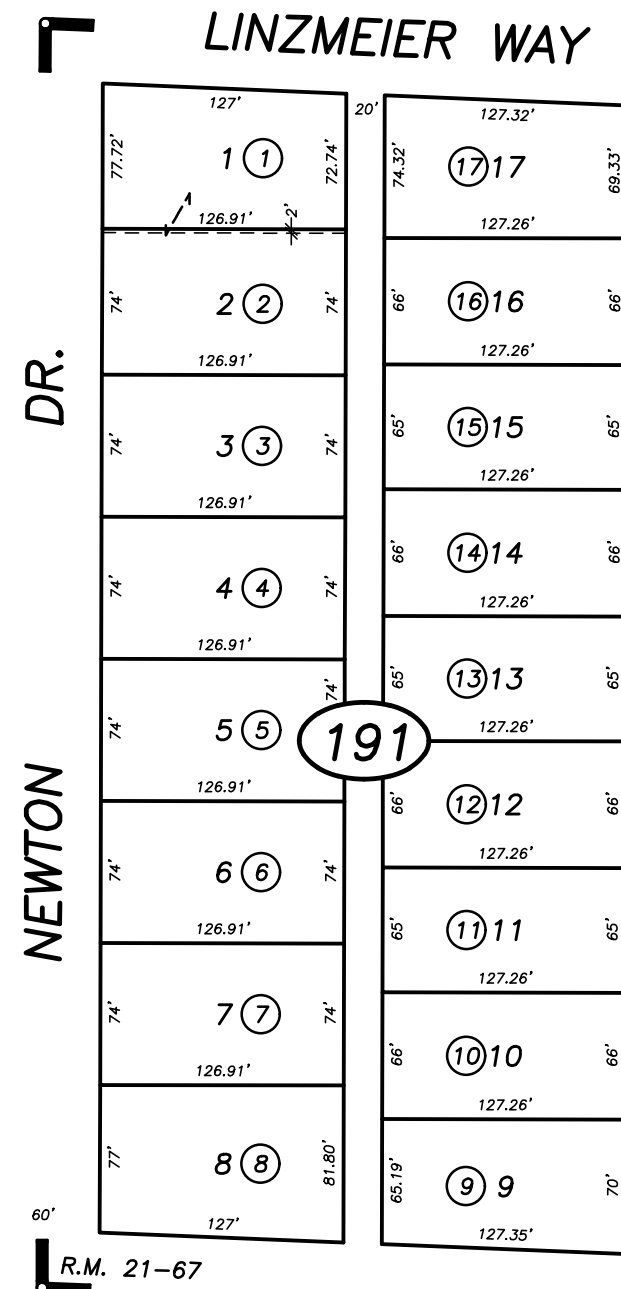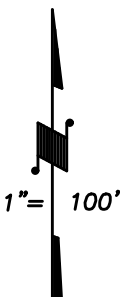

P.M. 44-19  
 REVISION  
 8/13/97 KPT  
 DATE BY

POR. EL MONTE VILLA, R.M. 11-44  
 LINDA MESA TRACT, R.M. 21-30  
 GLENWOOD VILLAGE, R.M. 21-67  
 PARCEL MAP 2957, P.M. 30-58  
 PARCEL MAP 3975, P.M. 40-79  
 PARCEL MAP 4189, P.M. 42-93  
 PARCEL MAP 4291, P.M. 43-95

PARCEL MAP 4315, P.M. 44-19

CITY OF DINUBA  
 ASSESSOR'S MAPS BK. 014, PG. 19.  
 COUNTY OF TULARE, CALIF.

NOTE: Assessor's Block Numbers Shown in Ellipses  
 Assessor's Parcel Numbers Shown in Circles

98/99