



DISCLAIMER
 THIS MAP WAS PREPARED FOR LOCAL PROPERTY ASSESSMENT PURPOSES ONLY. THE PARCELS SHOWN HEREON MAY NOT COMPLY WITH STATE AND LOCAL SUBDIVISION ORDINANCES. NO LIABILITY IS ASSUMED FOR THE USE OF THE INFORMATION HEREON.

REVISED: 01/09/2008
 REASON: ADJ. MAP NAME
 TECHNICIAN: JRS

E 1/2 OF SE 1/4 OF SE 1/4 SEC.7, T. 16S., R.24E., M.D.B.&M.

TAX CODE AREA
 001-015

14-29

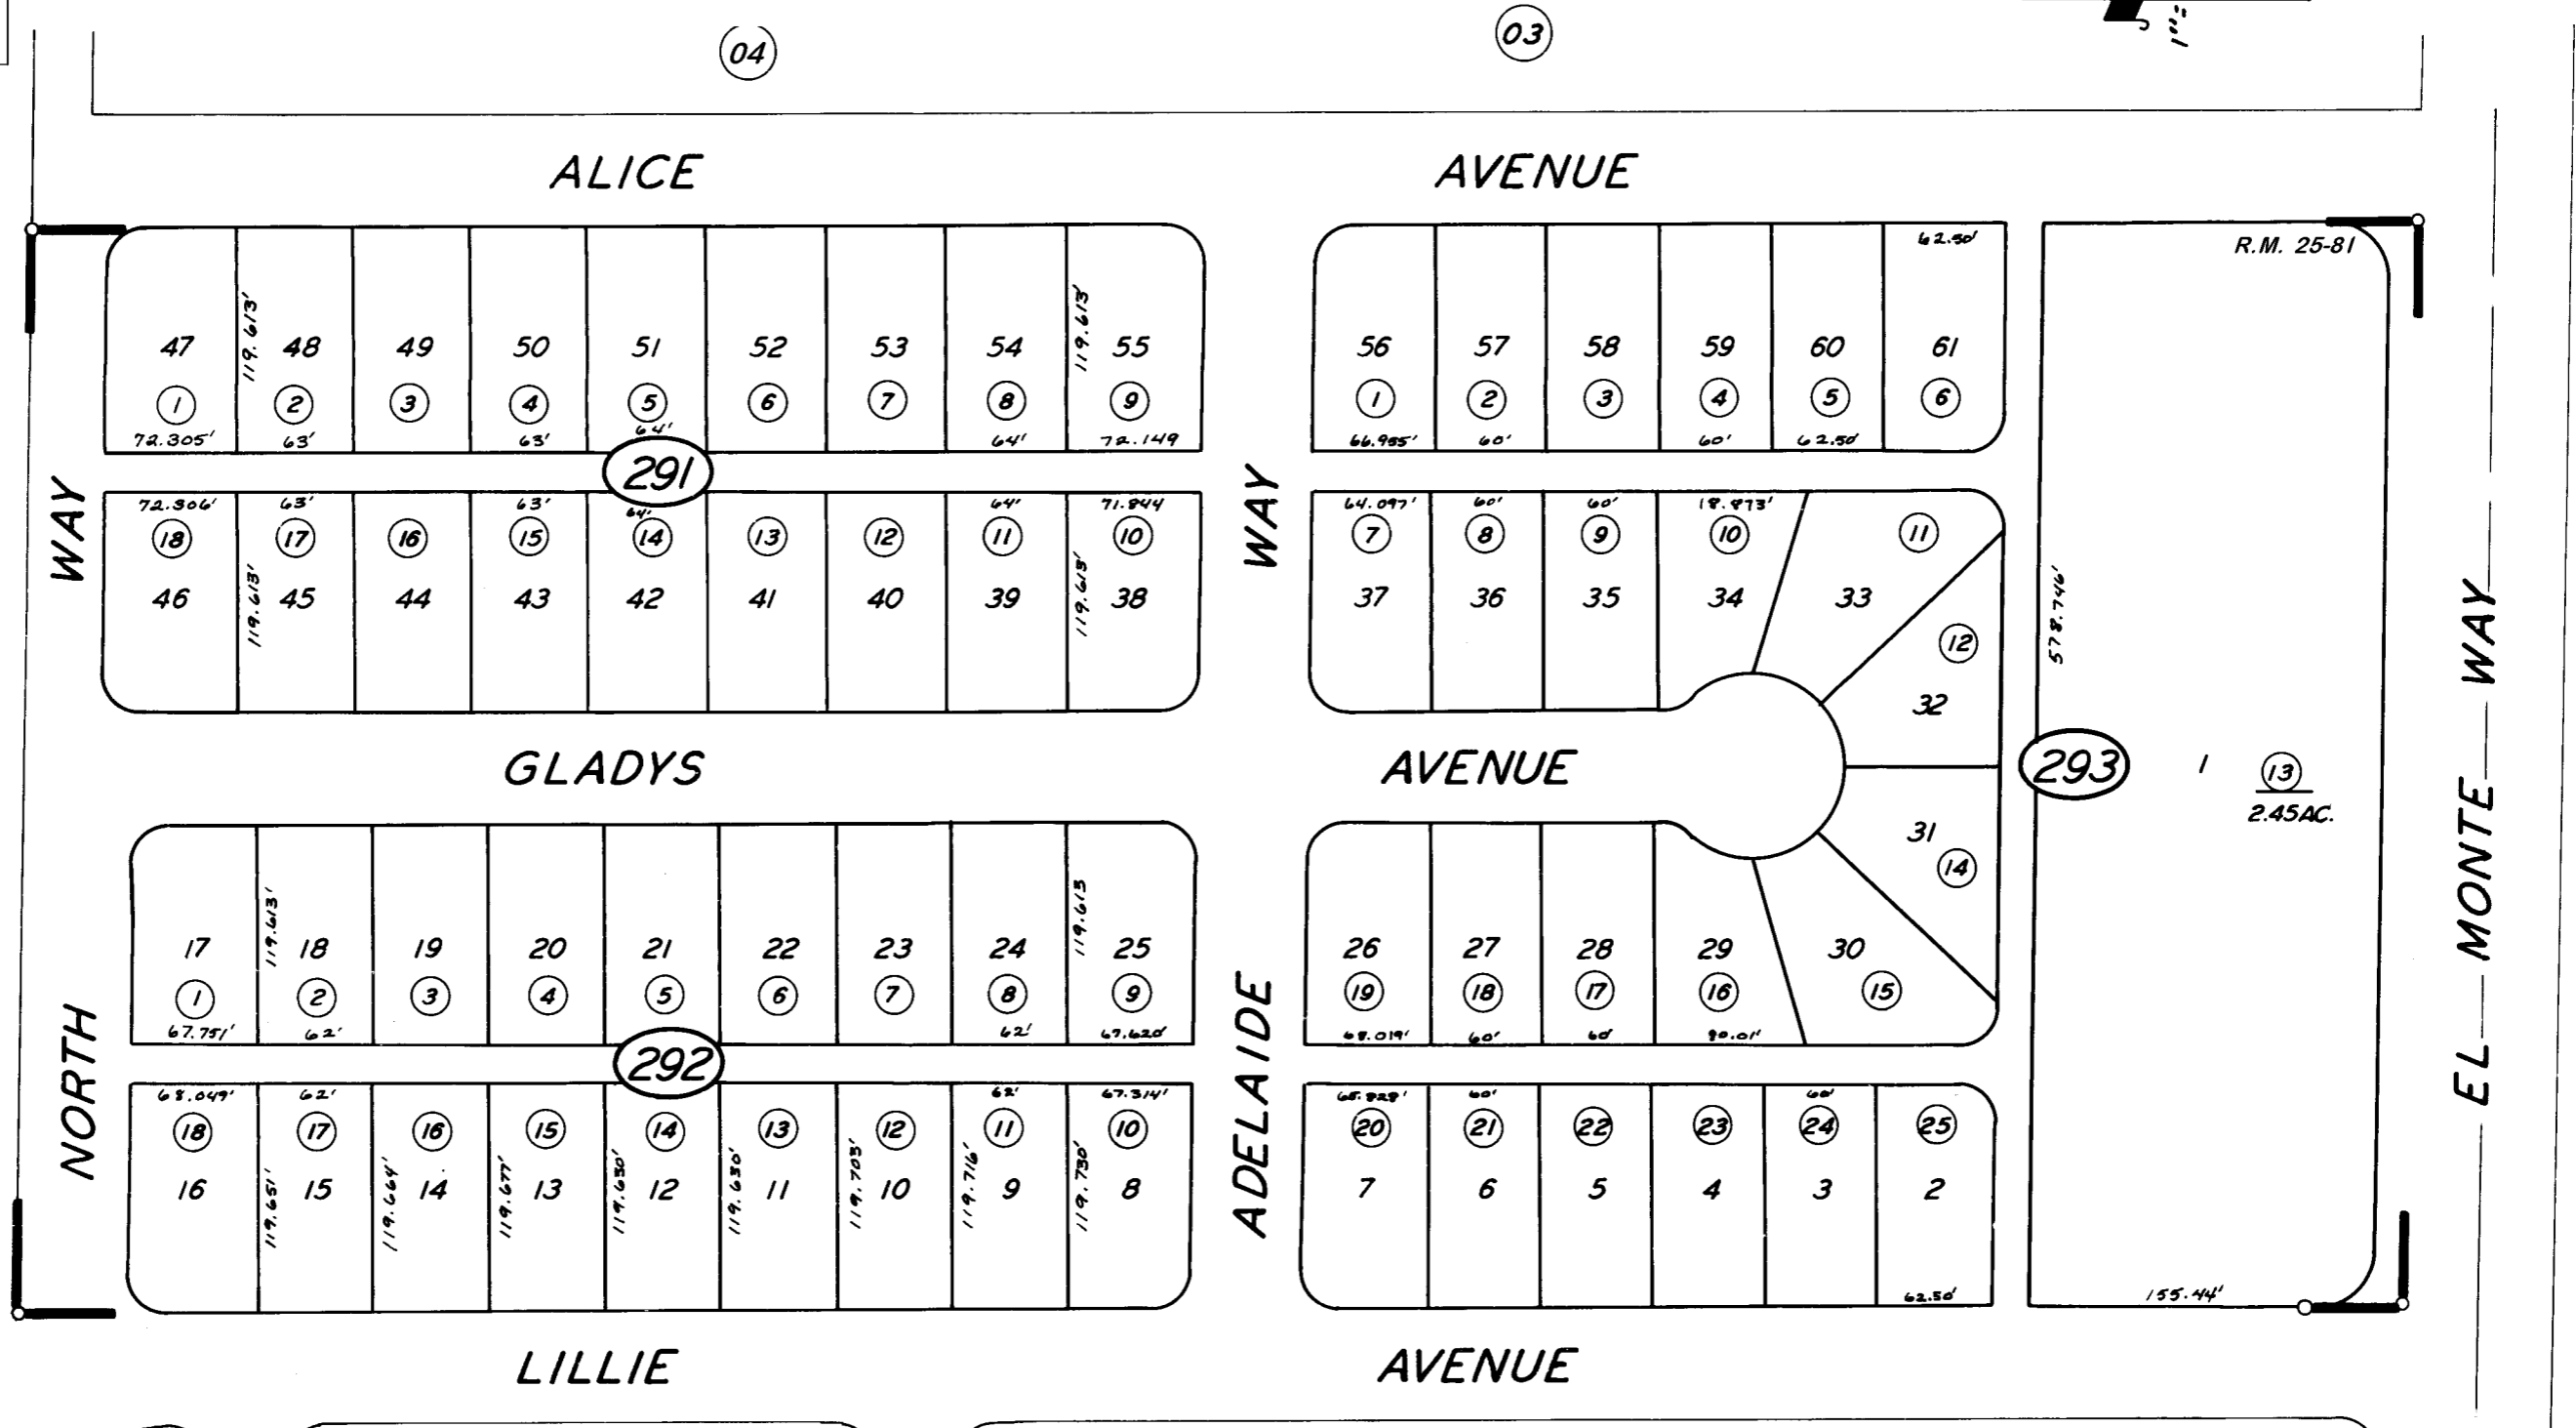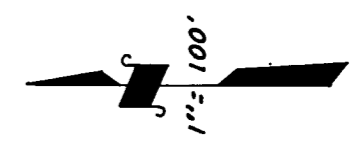

TRACT NO. 70-1, EL MONTE ESTATES, R.M. 25-81

CITY OF VISALIA
 ASSESSOR'S MAPS BK. 93, PG. 31.
 COUNTY OF TULARE, CALIF.

NOTE — ASSESSOR'S BLOCK NUMBERS SHOWN IN ELLIPSES
 ASSESSOR'S PARCEL NUMBERS SHOWN IN CIRCLES

