



DISCLAIMER

THIS MAP WAS PREPARED FOR LOCAL PROPERTY ASSESSMENT PURPOSES ONLY AND THE PARCELS SHOWN HEREON MAY NOT COMPLY WITH STATE AND LOCAL SUBDIVISION ORDINANCES, AND NO LIABILITY IS ASSUMED FOR THE USE OF THE INFORMATION SHOWN HEREON.

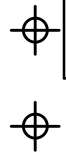


W1/4 COR. NW1/4

CTR. NW1/4

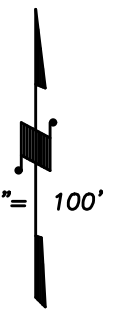


BASIS OF BEARINGS:
R.M. 41-70

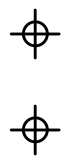

1/64 COR.

POR. AMENDED MAP OF VISCAYA I TRACT - PHASE III, R.M. 43-5

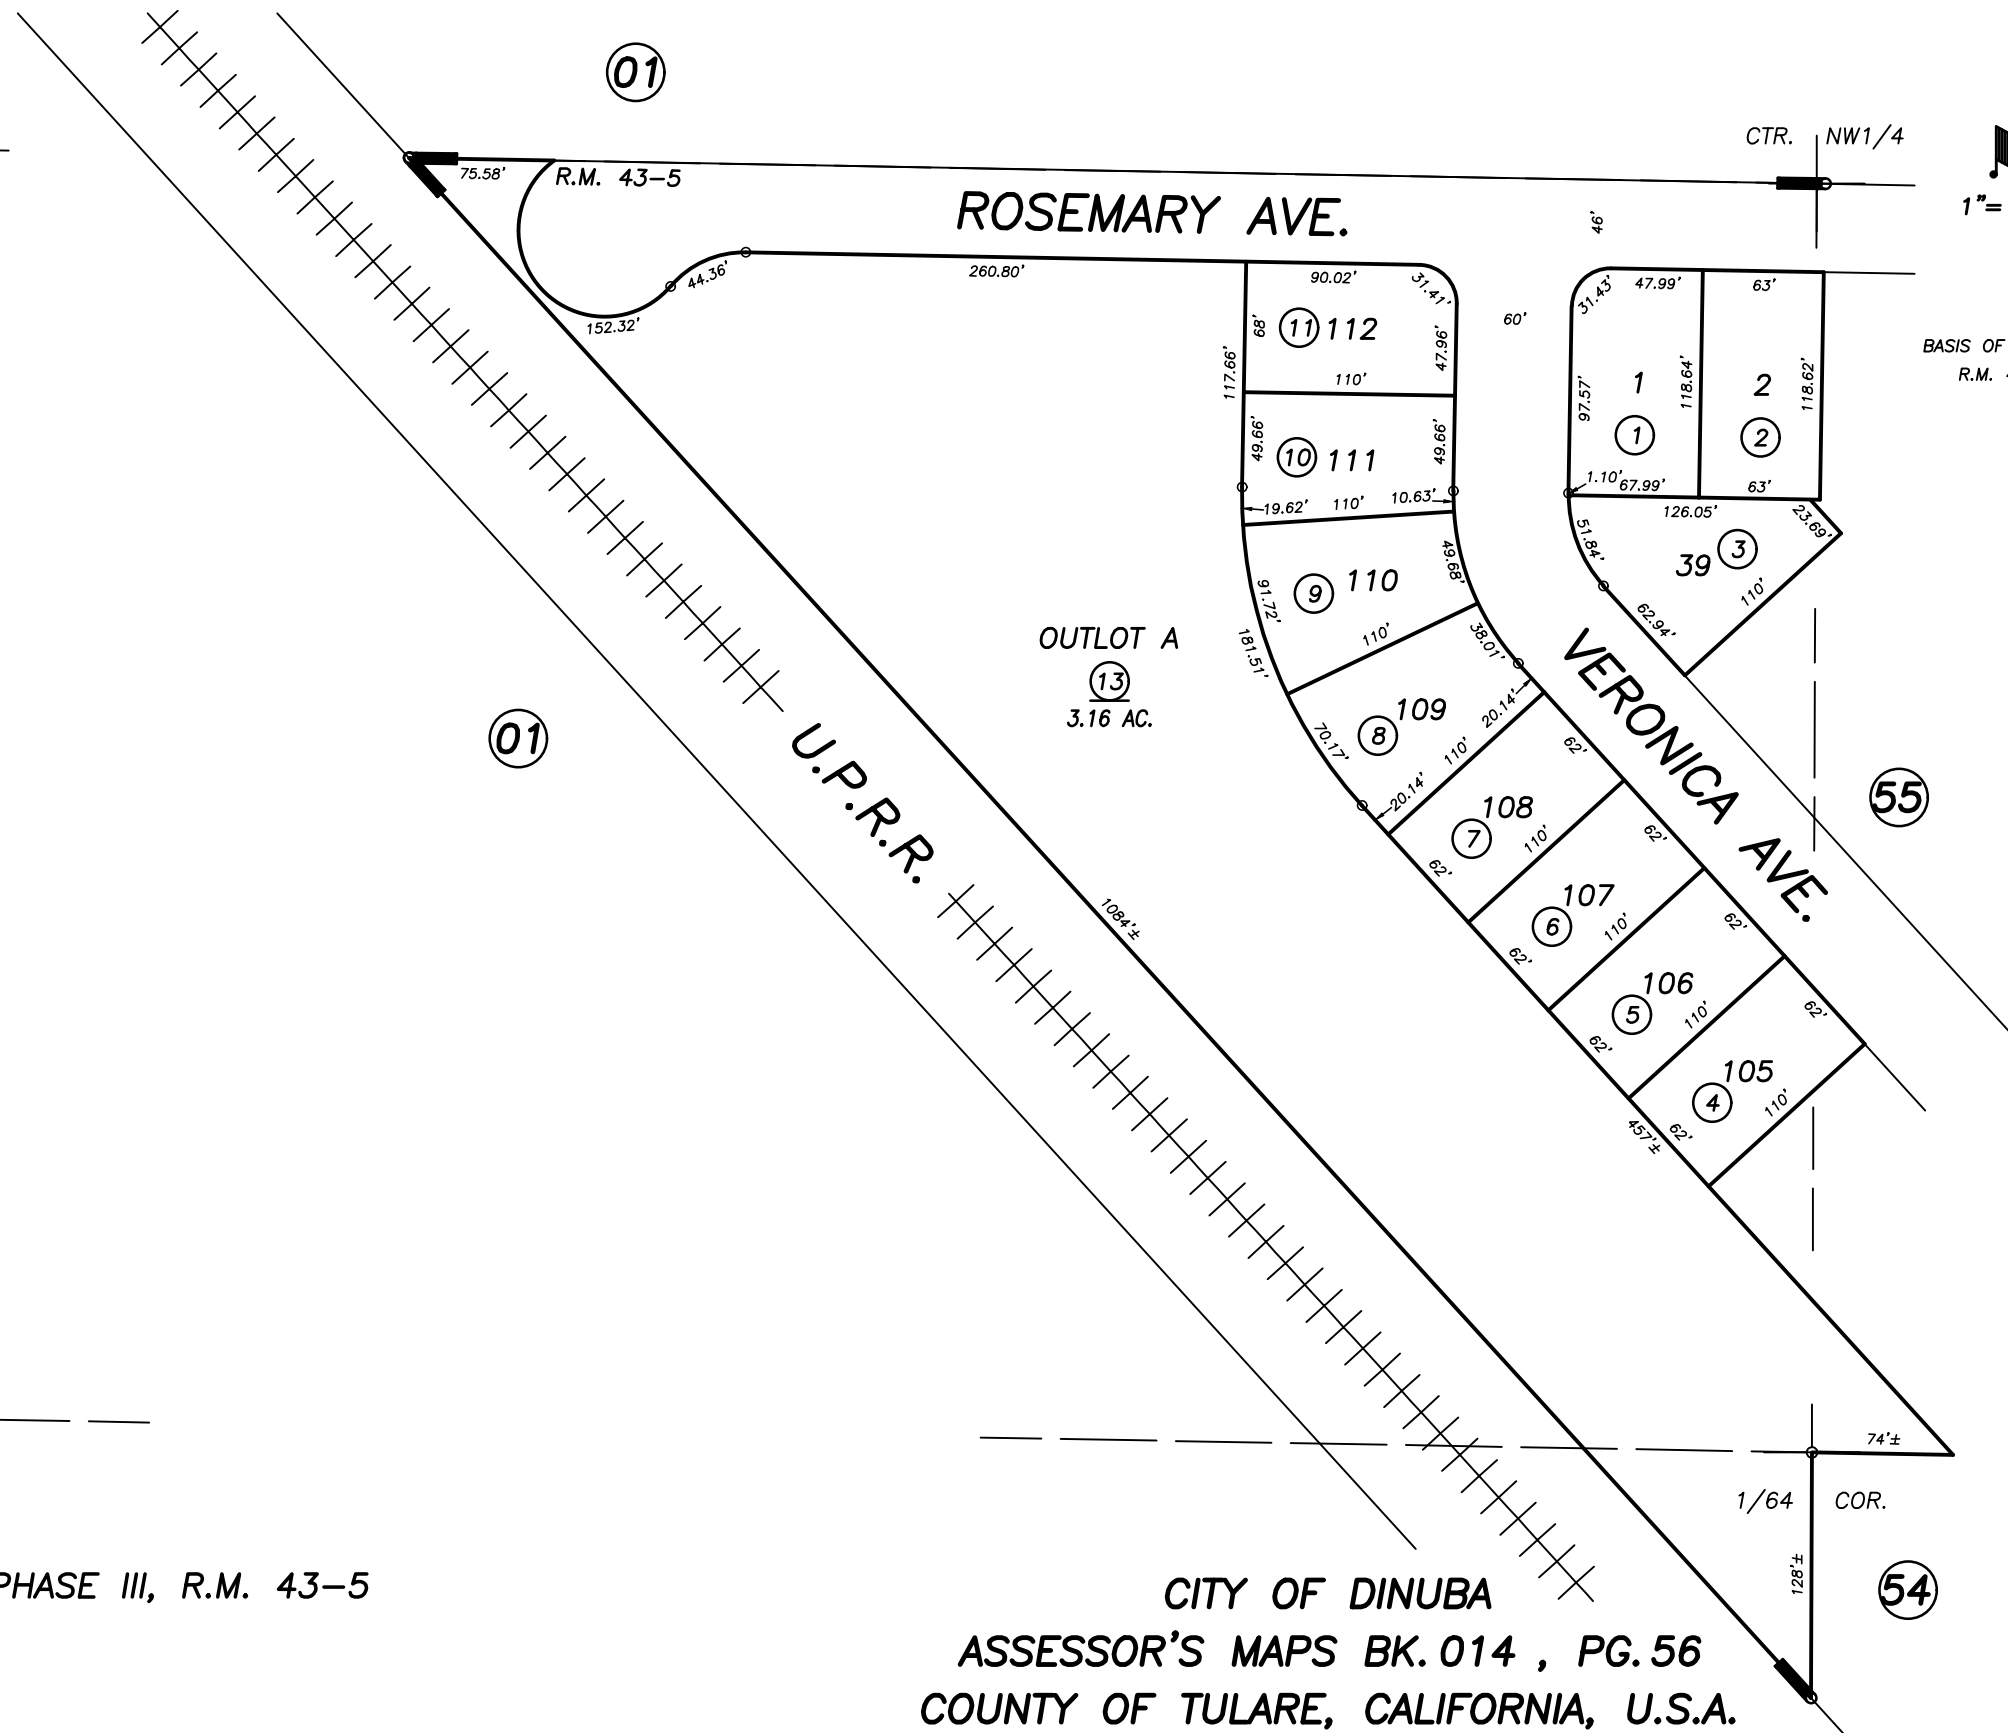

CITY OF DINUBA
ASSESSOR'S MAPS BK. 014 , PG. 56
COUNTY OF TULARE, CALIFORNIA, U.S.A.

NOTE: Assessor's Parcel Numbers Shown in Circles ① 123
Assessor's Block Numbers Shown in Elipses ① 123

2009-0042234	10/18/2010	JRS
REVISION	DATE	TECH