

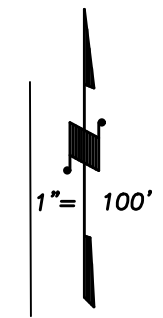


001-001  
001-033  
001-043

DISCLAIMER  
THIS MAP WAS PREPARED FOR LOCAL PROPERTY ASSESSMENT PURPOSES ONLY AND THE PARCELS SHOWN HEREON MAY NOT COMPLY WITH STATE AND LOCAL SUBDIVISION ORDINANCES, AND NO LIABILITY IS ASSUMED FOR THE USE OF THE INFORMATION SHOWN HEREON.

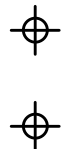

BASIS OF BEARINGS:  
L.S. 29-64

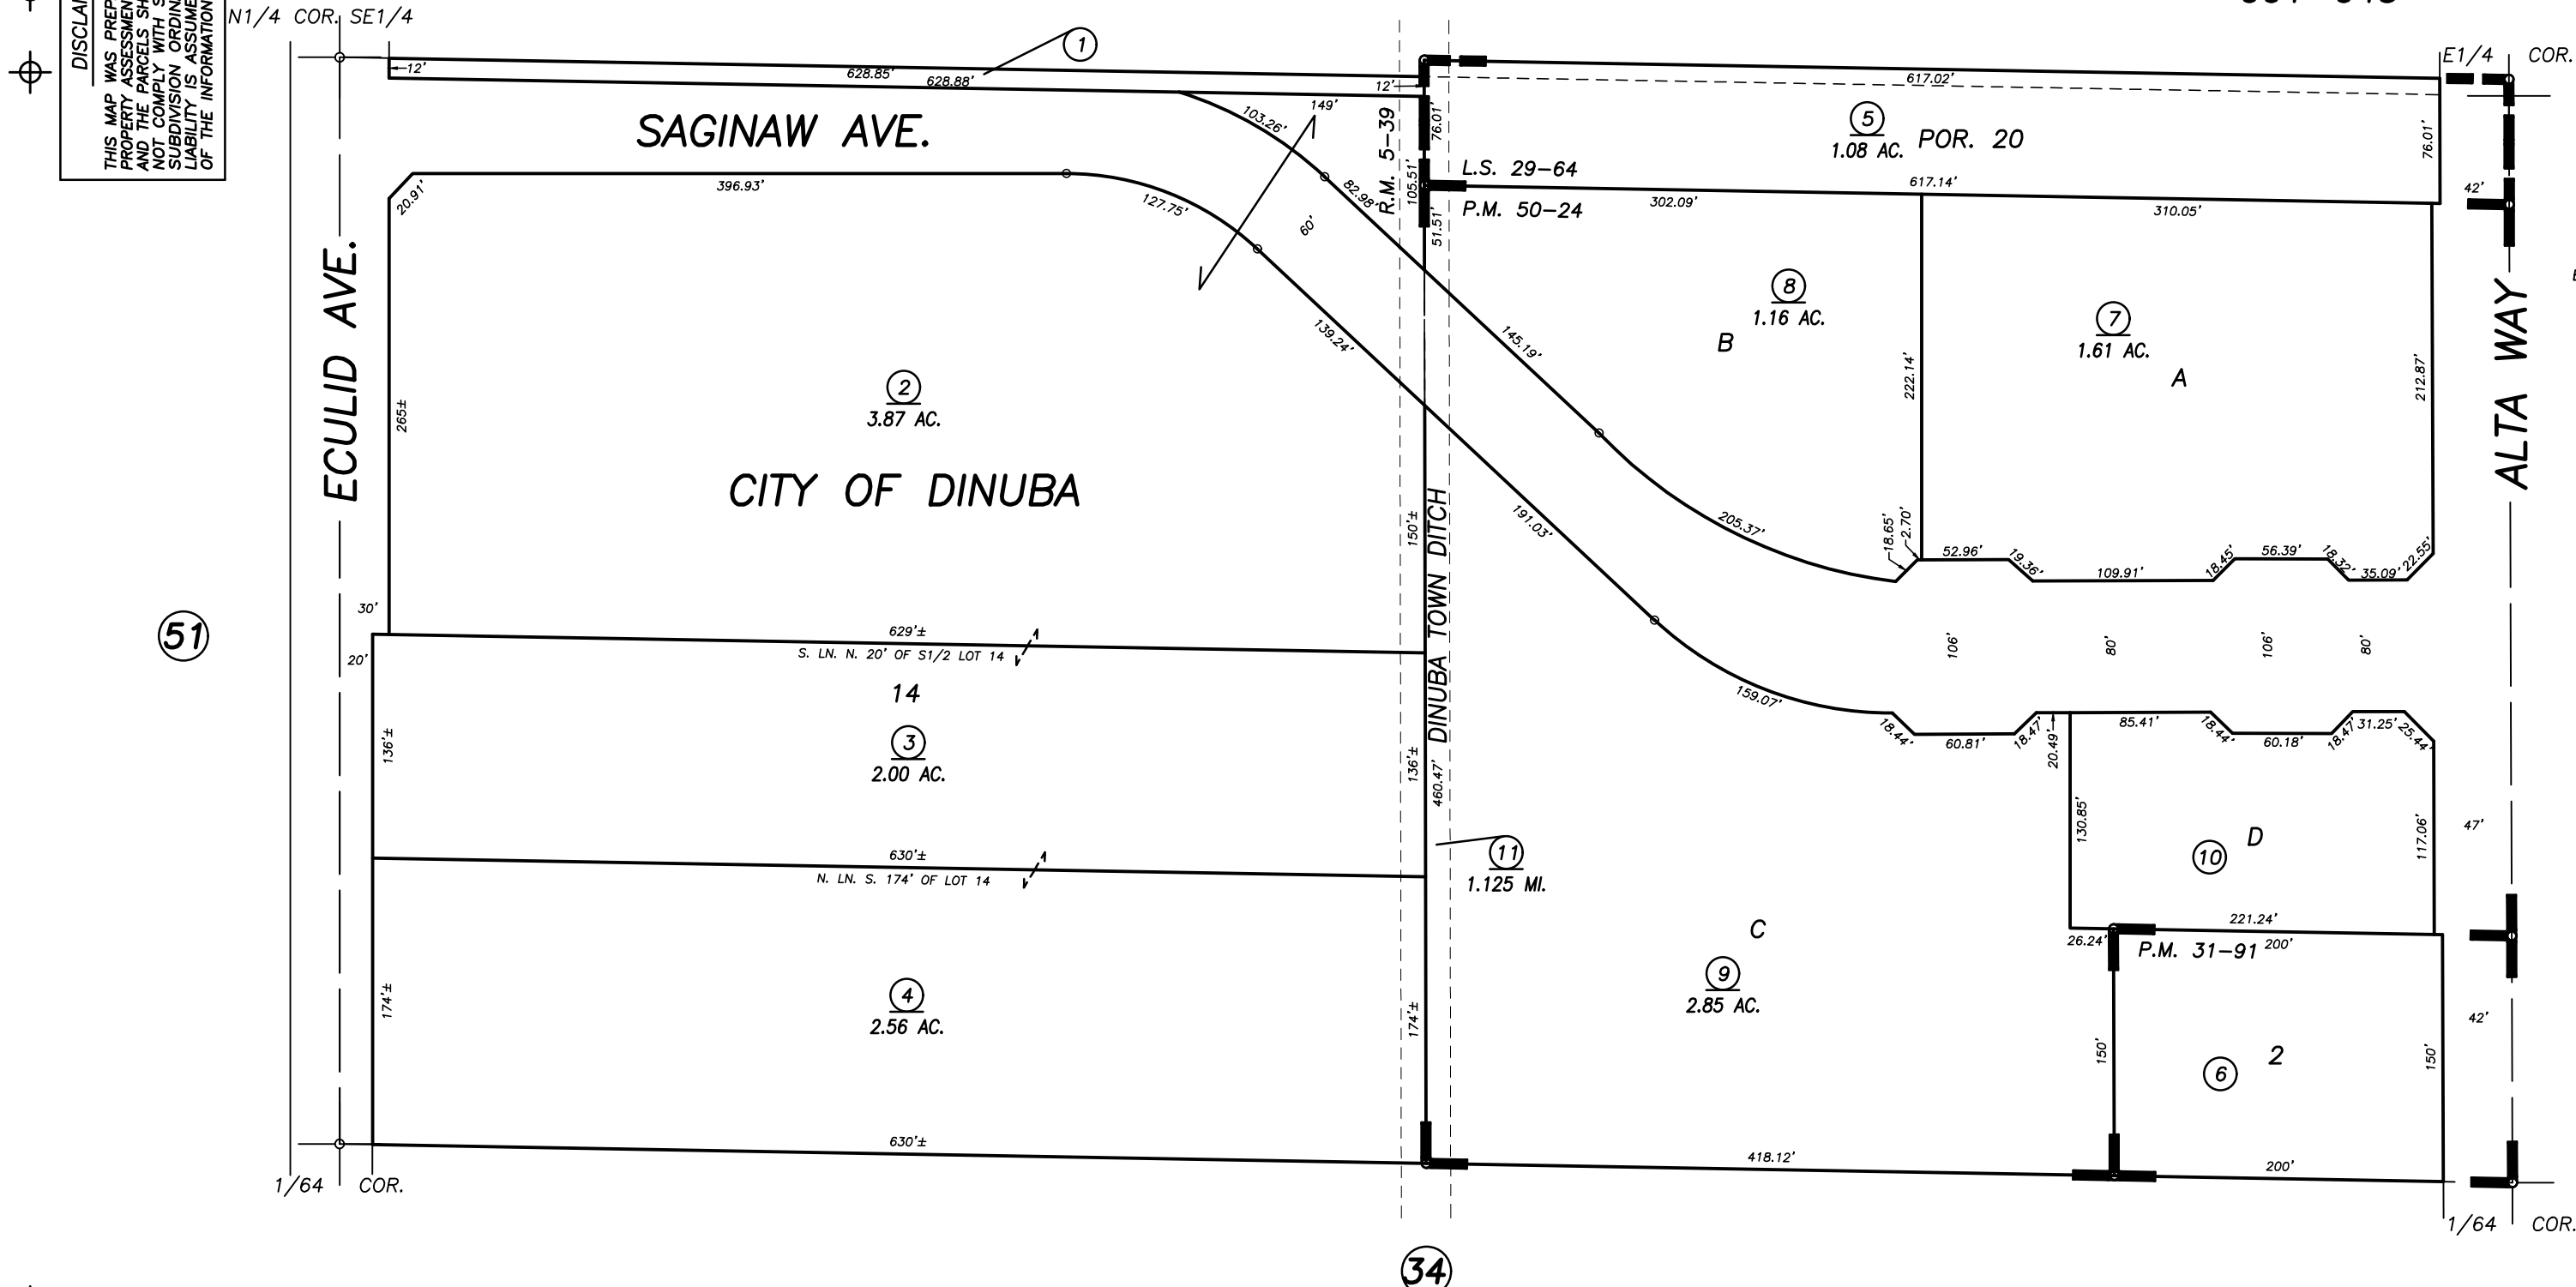

POR. MT. WHITNEY COLONY, R.M. 5-39  
POR. PARCEL MAP NO.3090, P.M. 31-91  
PARCEL MAP NO. 4919, P.M. 50-24  
RECORD OF SURVEY, L.S. 29-64

CITY OF DINUBA  
ASSESSOR'S MAPS BK.014 , PG.59  
COUNTY OF TULARE, CALIFORNIA, U.S.A.