
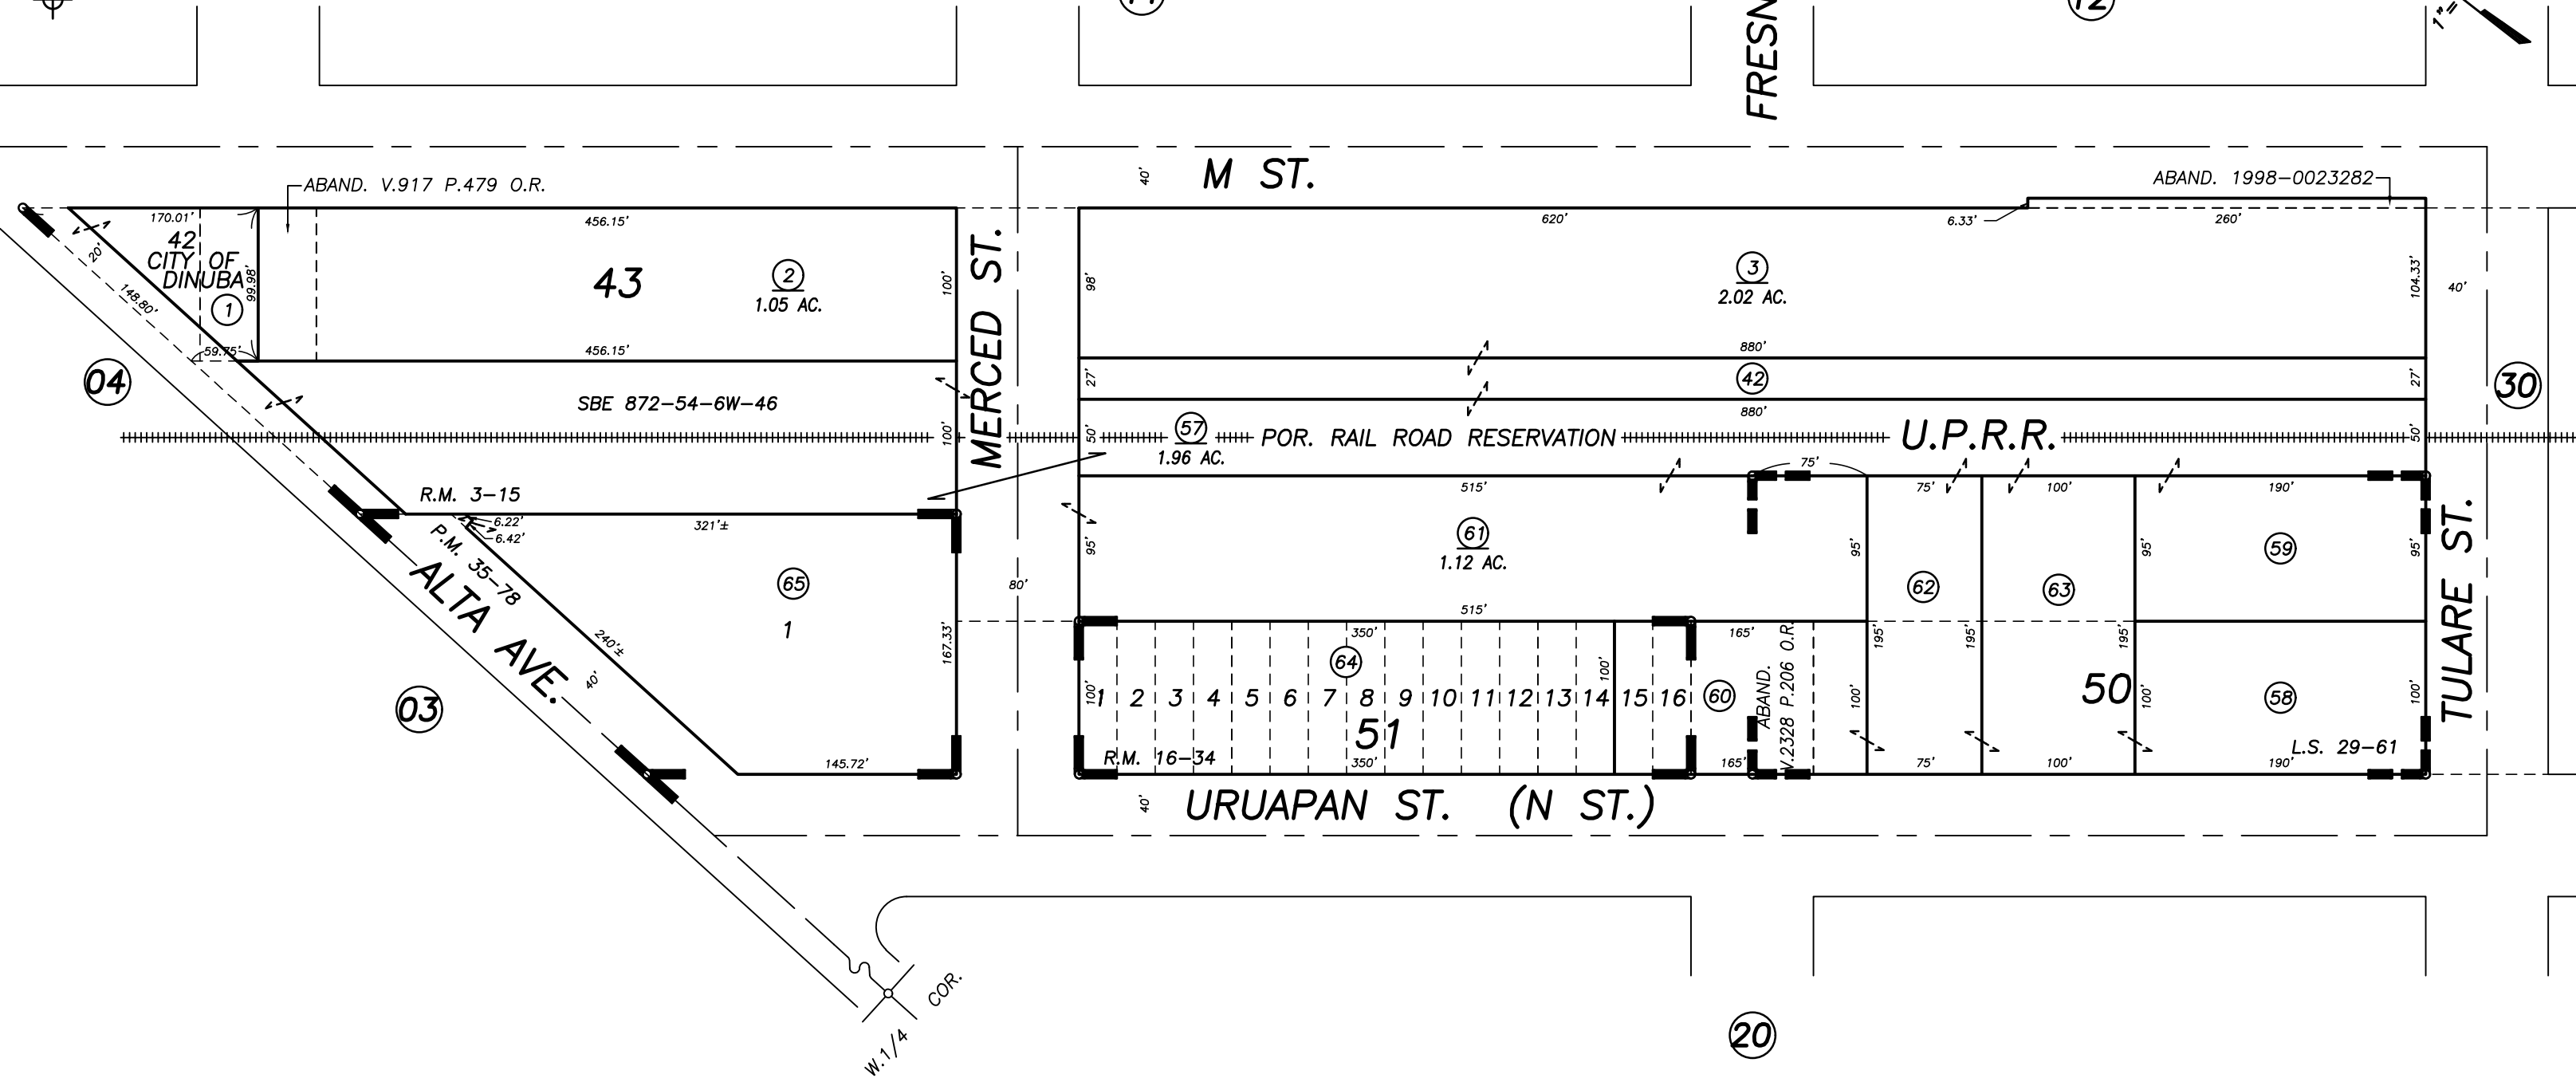
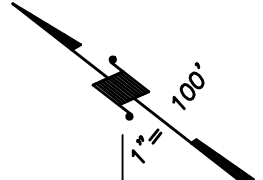


DISCLAIMER
 THIS MAP WAS PREPARED FOR LOCAL PROPERTY ASSESSMENT PURPOSES ONLY AND THE PARCELS SHOWN HEREON MAY NOT COMPLY WITH STATE AND LOCAL SUBDIVISION ORDINANCES, AND NO LIABILITY IS ASSUMED FOR THE USE OF THE INFORMATION SHOWN HEREON. R & T CODE SEC. 327, 408.3, ETC.

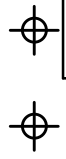

POR. TOWN OF DINUBA, R.M. 1-105 & 3-15
 SUBDIVISION OF BLOCK 51 CITY OF DINUBA, R.M. 16-34
 PARCEL MAP NO. 3476, P.M. 35-78
 RECORD OF SURVEY, L.S. 29-61

CITY OF DINUBA
 ASSESSOR'S MAPS BK. 017 , PG. 01
 COUNTY OF TULARE, CALIFORNIA, U.S.A.