

N1/2 OF NW1/4 OF NW1/4, SEC. 17, T. 16, R. 24, M.D.B. & M.


TAX CODE AREA 017-05

001-007

DISCLAIMER
 THIS MAP WAS PREPARED FOR LOCAL PROPERTY ASSESSMENT PURPOSES ONLY. THE PARCELS SHOWN HEREON MAY NOT COMPLY WITH STATE AND LOCAL SUBDIVISION ORDINANCES. NO LIABILITY IS ASSUMED FOR THE USE OF THE INFORMATION HEREON.

REVISED: 12/14/2017
 REASON: 2017-0042830
 CAD TECH: NFL

(CO. AVE. 416)

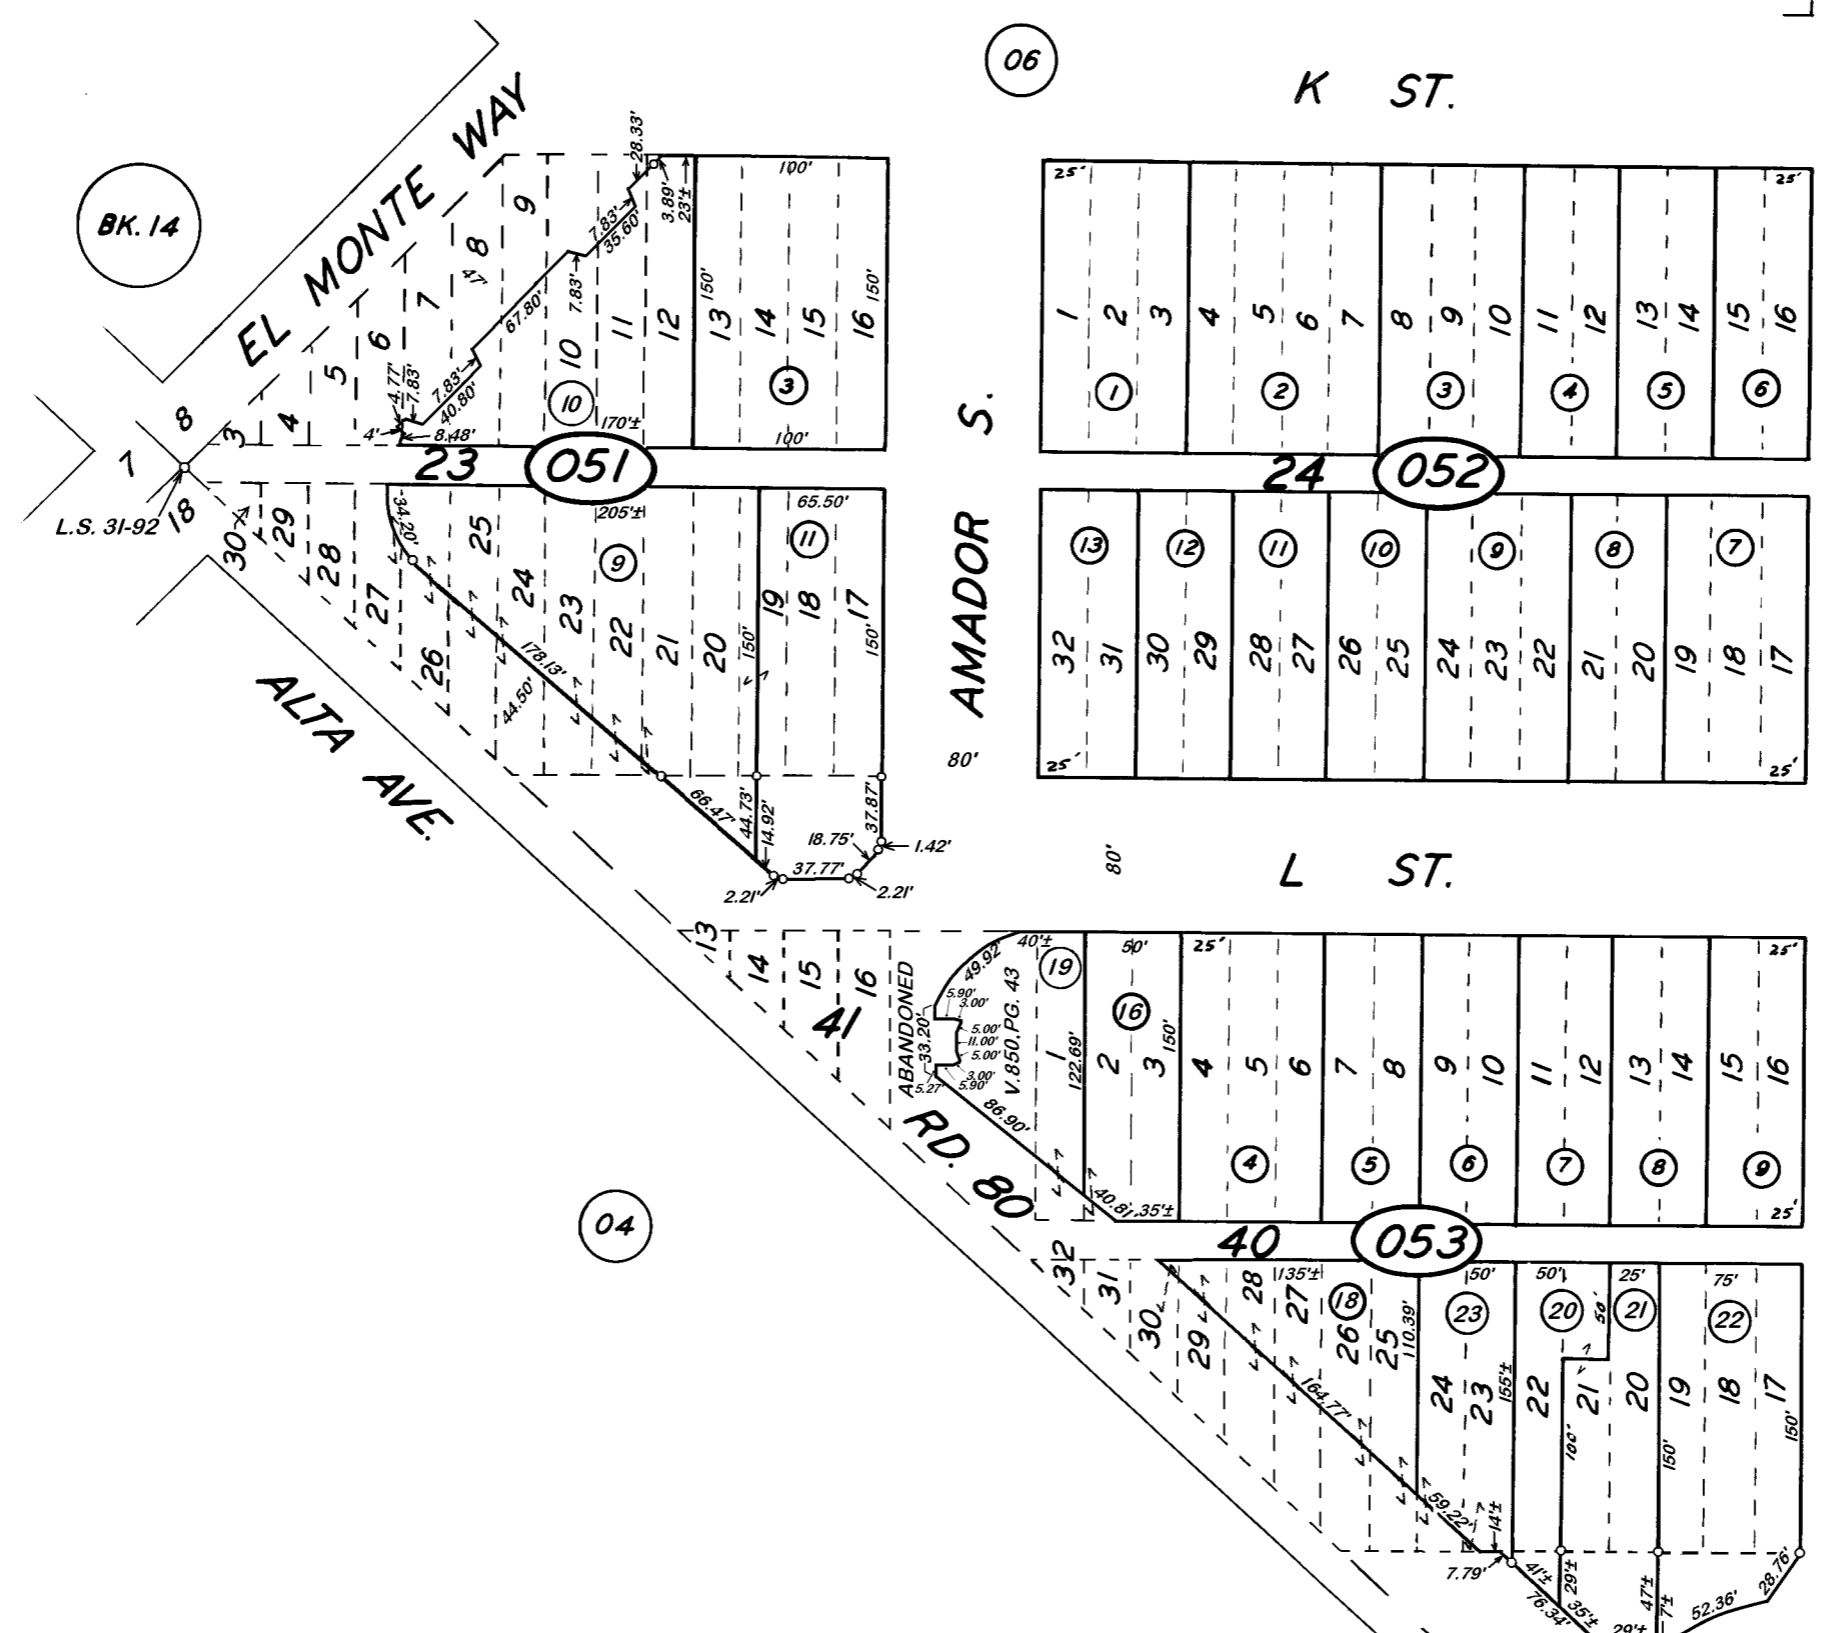

POR. TOWN OF DINUBA, R.M. 1-105
 POR. RECORD OF SURVEY, L.S. 25-65 (AVE. 416)
 POR. RECORD OF SURVEY, L.S. 31-81 (RD. 80)
 RECORD OF SURVEY, L.S. 31-92

01 M ST. CITY OF DINUBA
 ASSESSOR'S MAPS BK. 17, PG. 05.
 COUNTY OF TULARE, CALIF.

NOTE- ASSESSOR'S BLOCK NUMBERS SHOWN IN ELLIPSES
 ASSESSOR'S PARCEL NUMBERS SHOWN IN CIRCLES

