
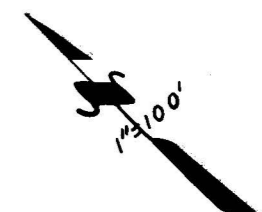


ORIGINAL TOWNSITE BLKS. 69,70,71

TAX CODE AREA 17-17

DISCLAIMER
 THIS MAP WAS PREPARED FOR LOCAL PROPERTY ASSESSMENT PURPOSES ONLY. THE PARCELS SHOWN HEREON MAY NOT COMPLY WITH STATE AND LOCAL SUBDIVISION ORDINANCES. NO LIABILITY IS ASSUMED FOR THE USE OF THE INFORMATION HEREON. R & T CODE SEC. 327, 408.3, ETC.
 REVISED: 12/18/2017
 REASON: 2009-0041251
 CAD TECH: NFL

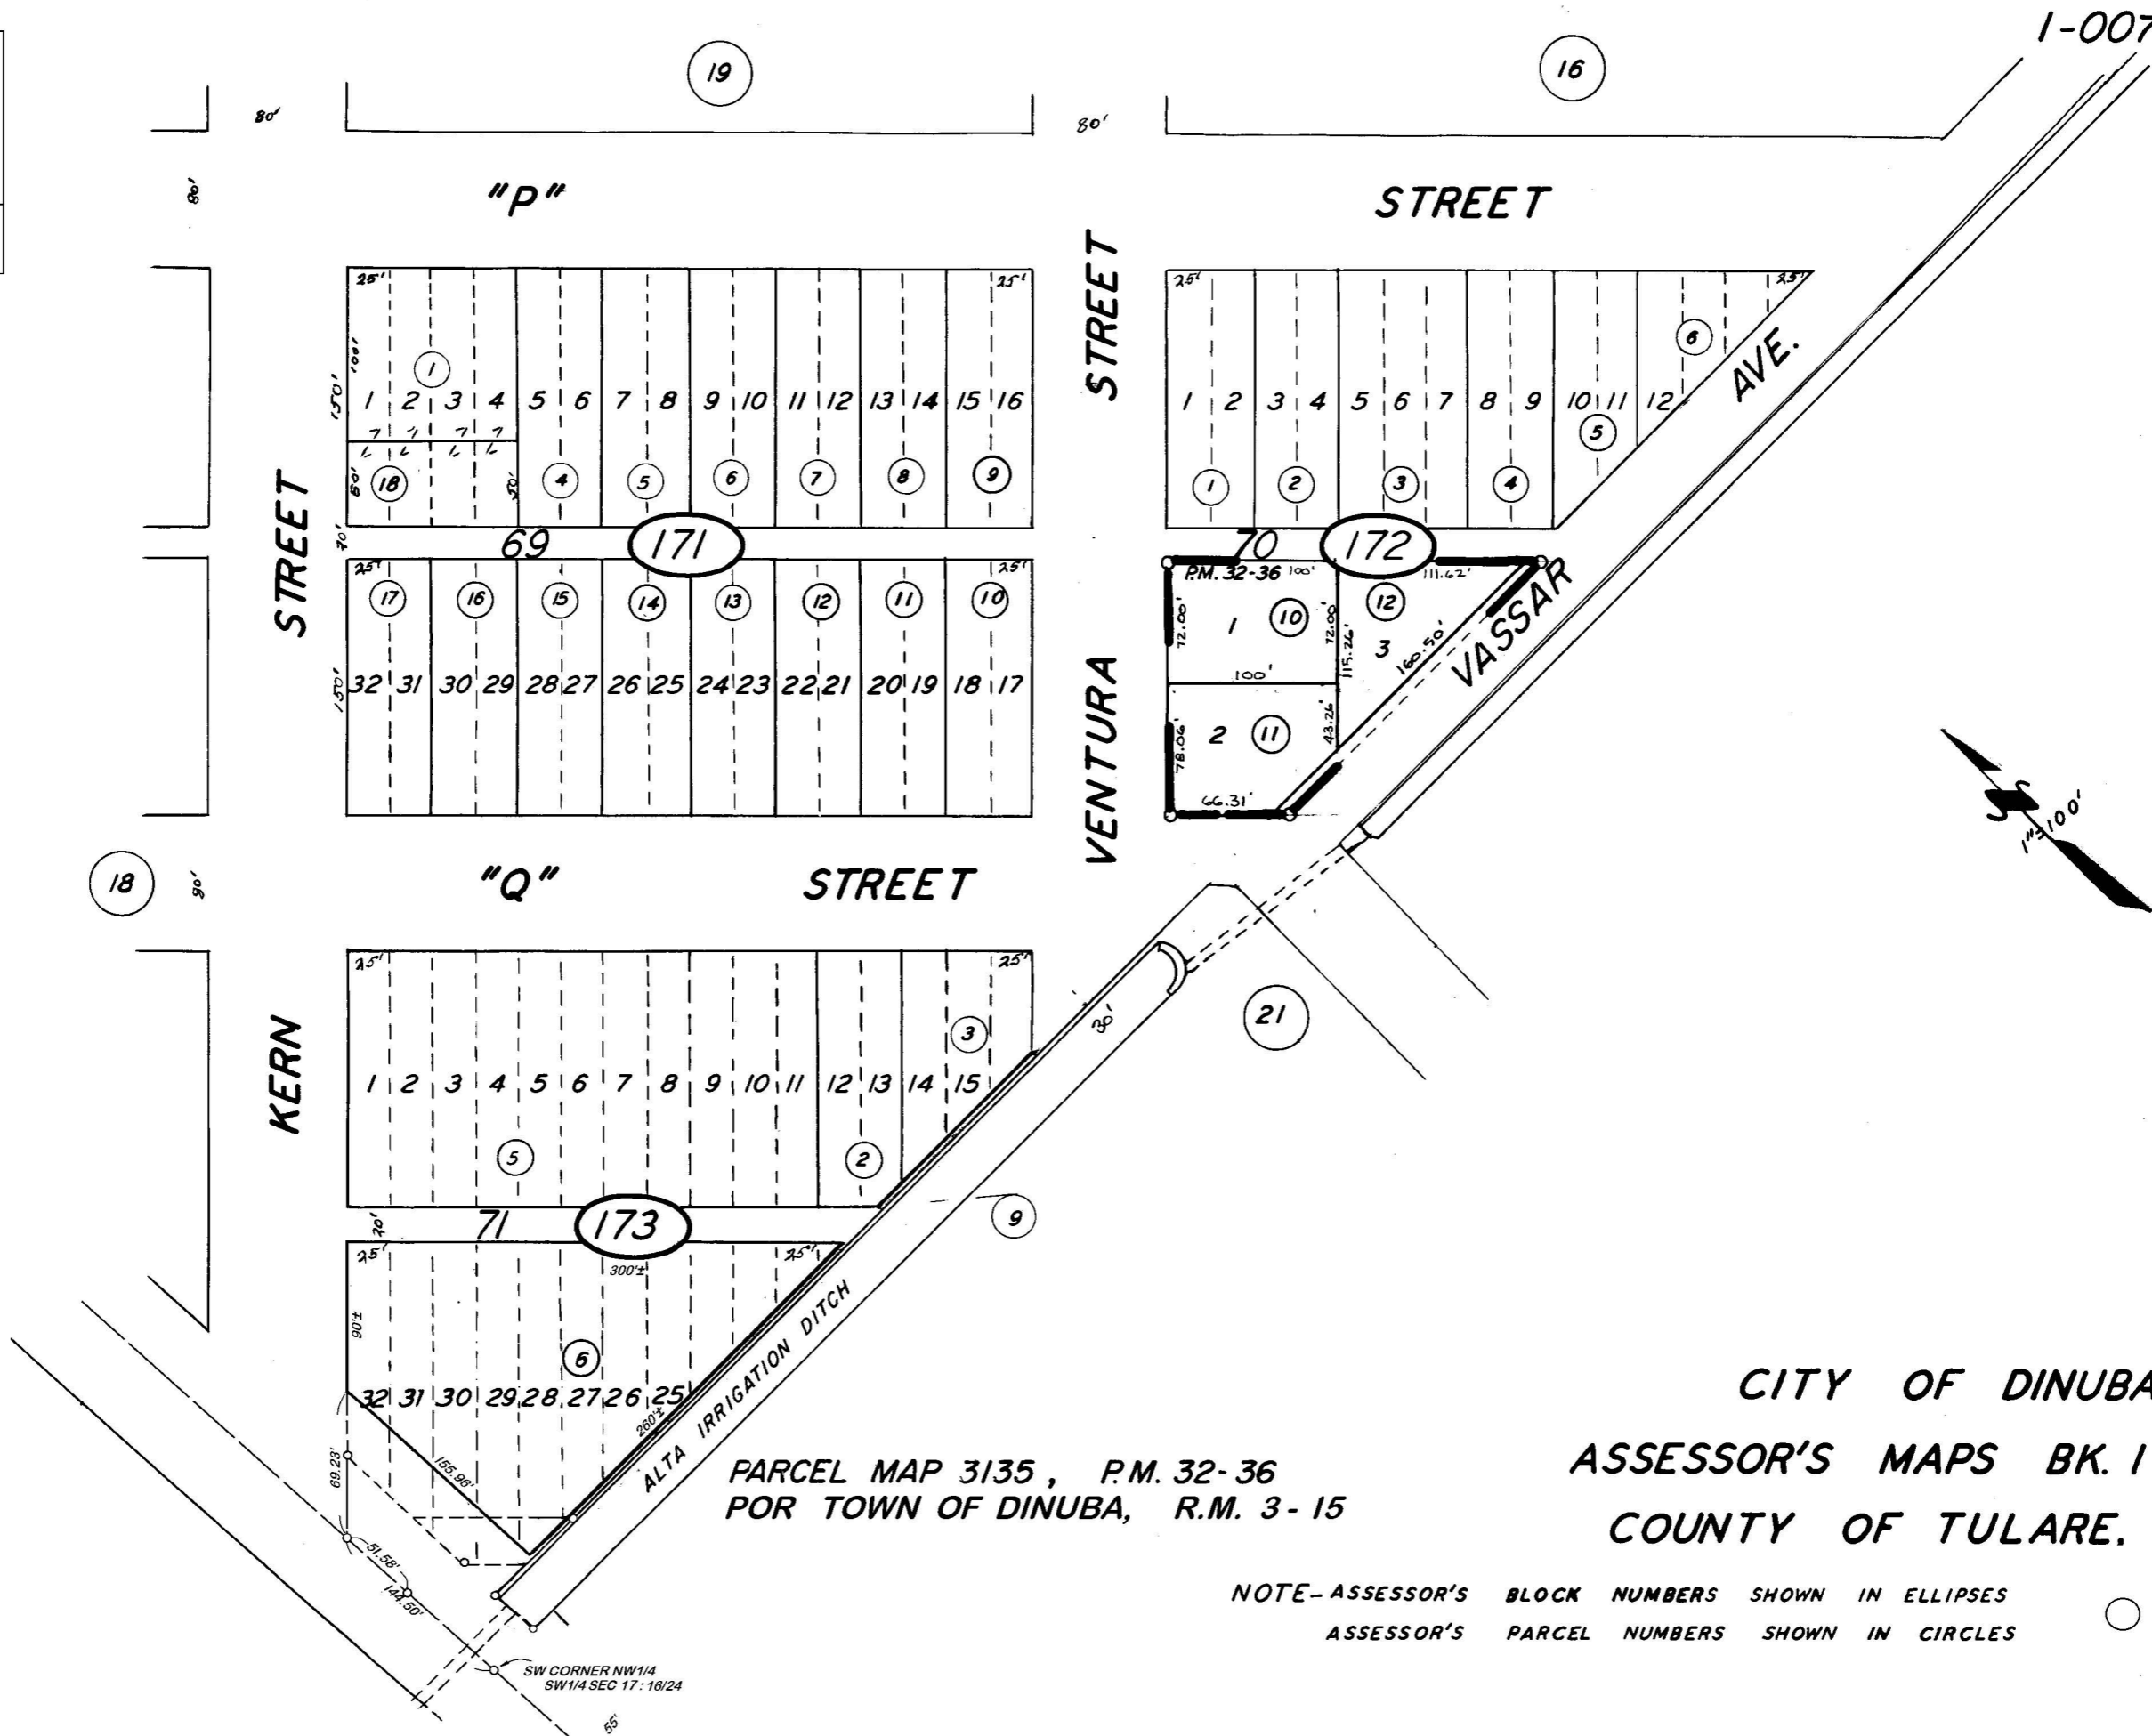

PARCEL MAP 3135, P.M. 32-36
 FOR TOWN OF DINUBA, R.M. 3-15

CITY OF DINUBA
 ASSESSOR'S MAPS BK. 17, PG. 17
 COUNTY OF TULARE, CALIF.

NOTE-ASSESSOR'S BLOCK NUMBERS SHOWN IN ELLIPSES
 ASSESSOR'S PARCEL NUMBERS SHOWN IN CIRCLES

○ 1959