

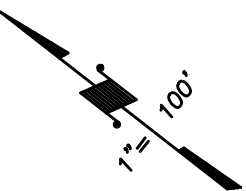


DISCLAIMER
THIS MAP WAS PREPARED FOR LOCAL PROPERTY ASSESSMENT PURPOSES ONLY AND THE PARCELS SHOWN HEREON MAY NOT COMPLY WITH STATE AND LOCAL SUBDIVISION ORDINANCES, AND NO LIABILITY IS ASSUMED FOR THE USE OF THE INFORMATION SHOWN HEREON.

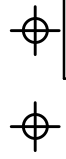

Bk. 018

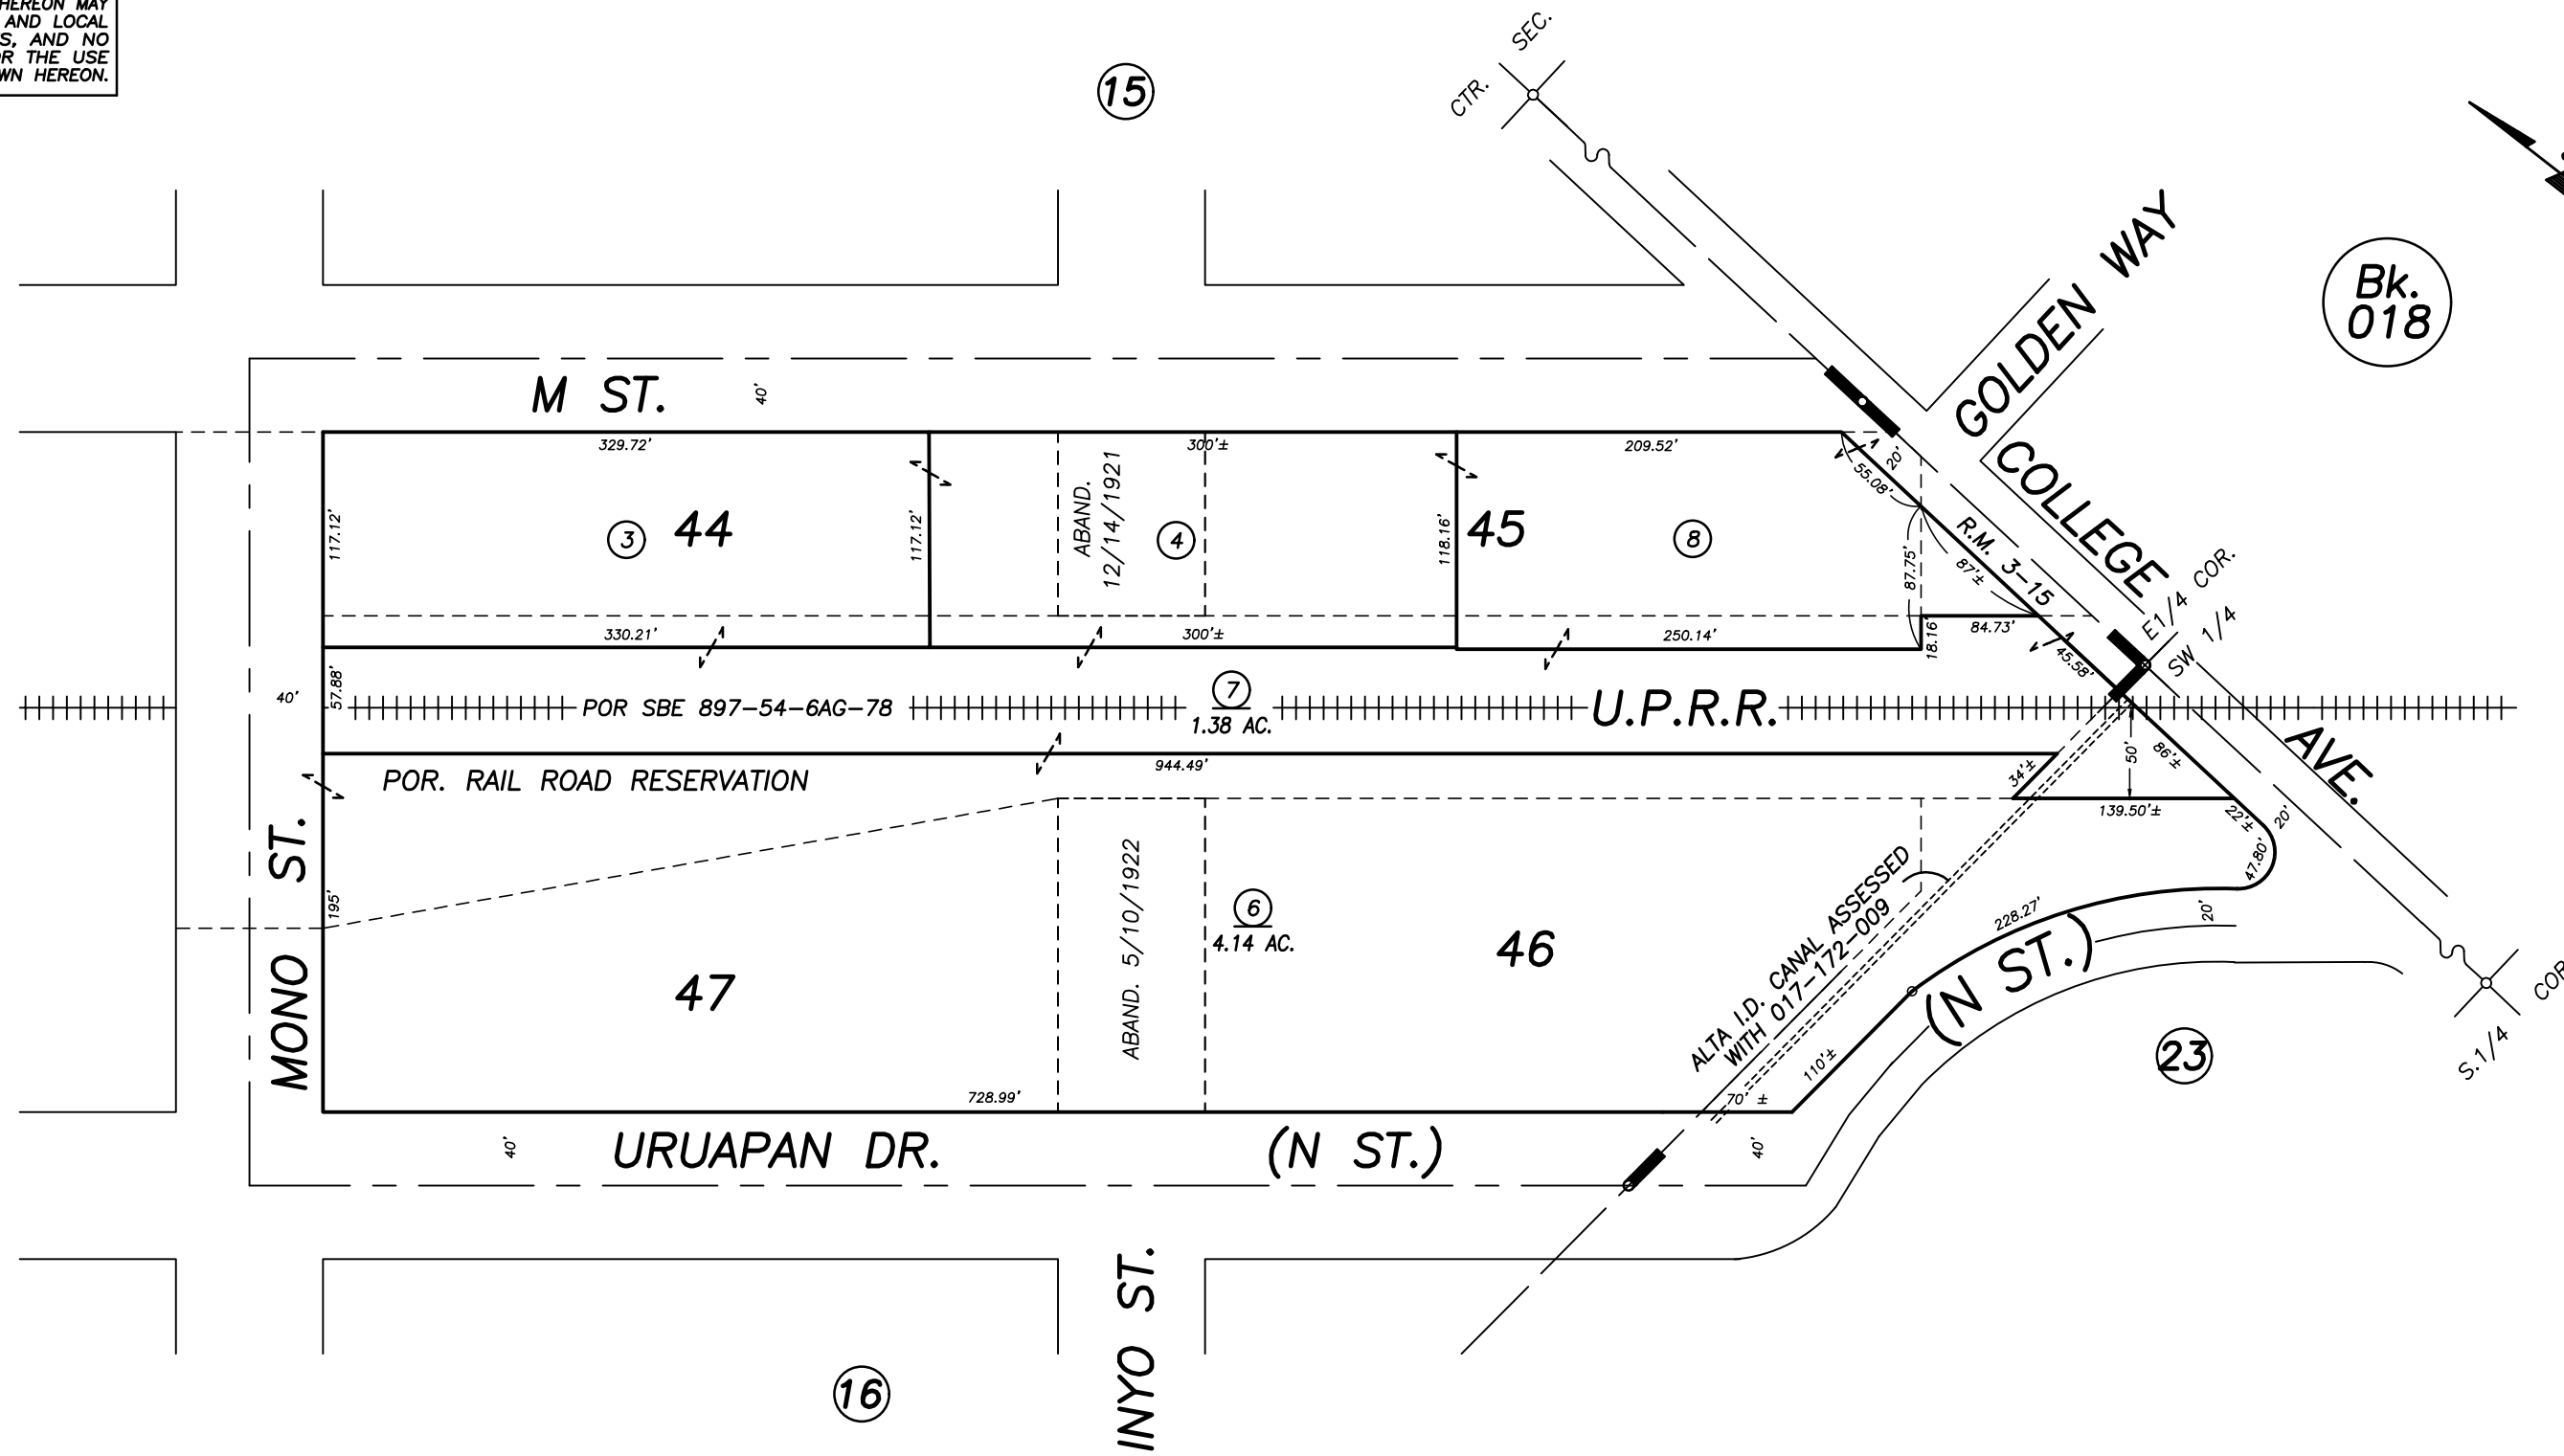

30

15

3 44

4

45

8

7

MONO ST.

47

6


46

23

16

INYO ST.

POR. TOWN OF DINUBA, R.M. 1-105 & 3-15

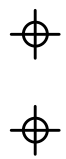

CITY OF DINUBA
ASSESSOR'S MAPS BK. 017 , PG. 31
COUNTY OF TULARE, CALIFORNIA, U.S.A.