

**DISCLAIMER**


THIS MAP WAS PREPARED FOR LOCAL PROPERTY ASSESSMENT PURPOSES ONLY. THE PARCELS SHOWN HEREON MAY NOT COMPLY WITH STATE AND LOCAL SUBDIVISION ORDINANCES. NO LIABILITY IS ASSUMED FOR THE USE OF THE INFORMATION HEREON.

REVISED: 06/26/2013  
REASON: 2012-0078158  
CAD TECH: ASG

S 1/2 OF NE 1/4 OF SE 1/4 SEC. 17, T.16S., R.24E., M. D. B. & M.

TAX CODE AREA  
001-007  
001-033  
001-047

018-11

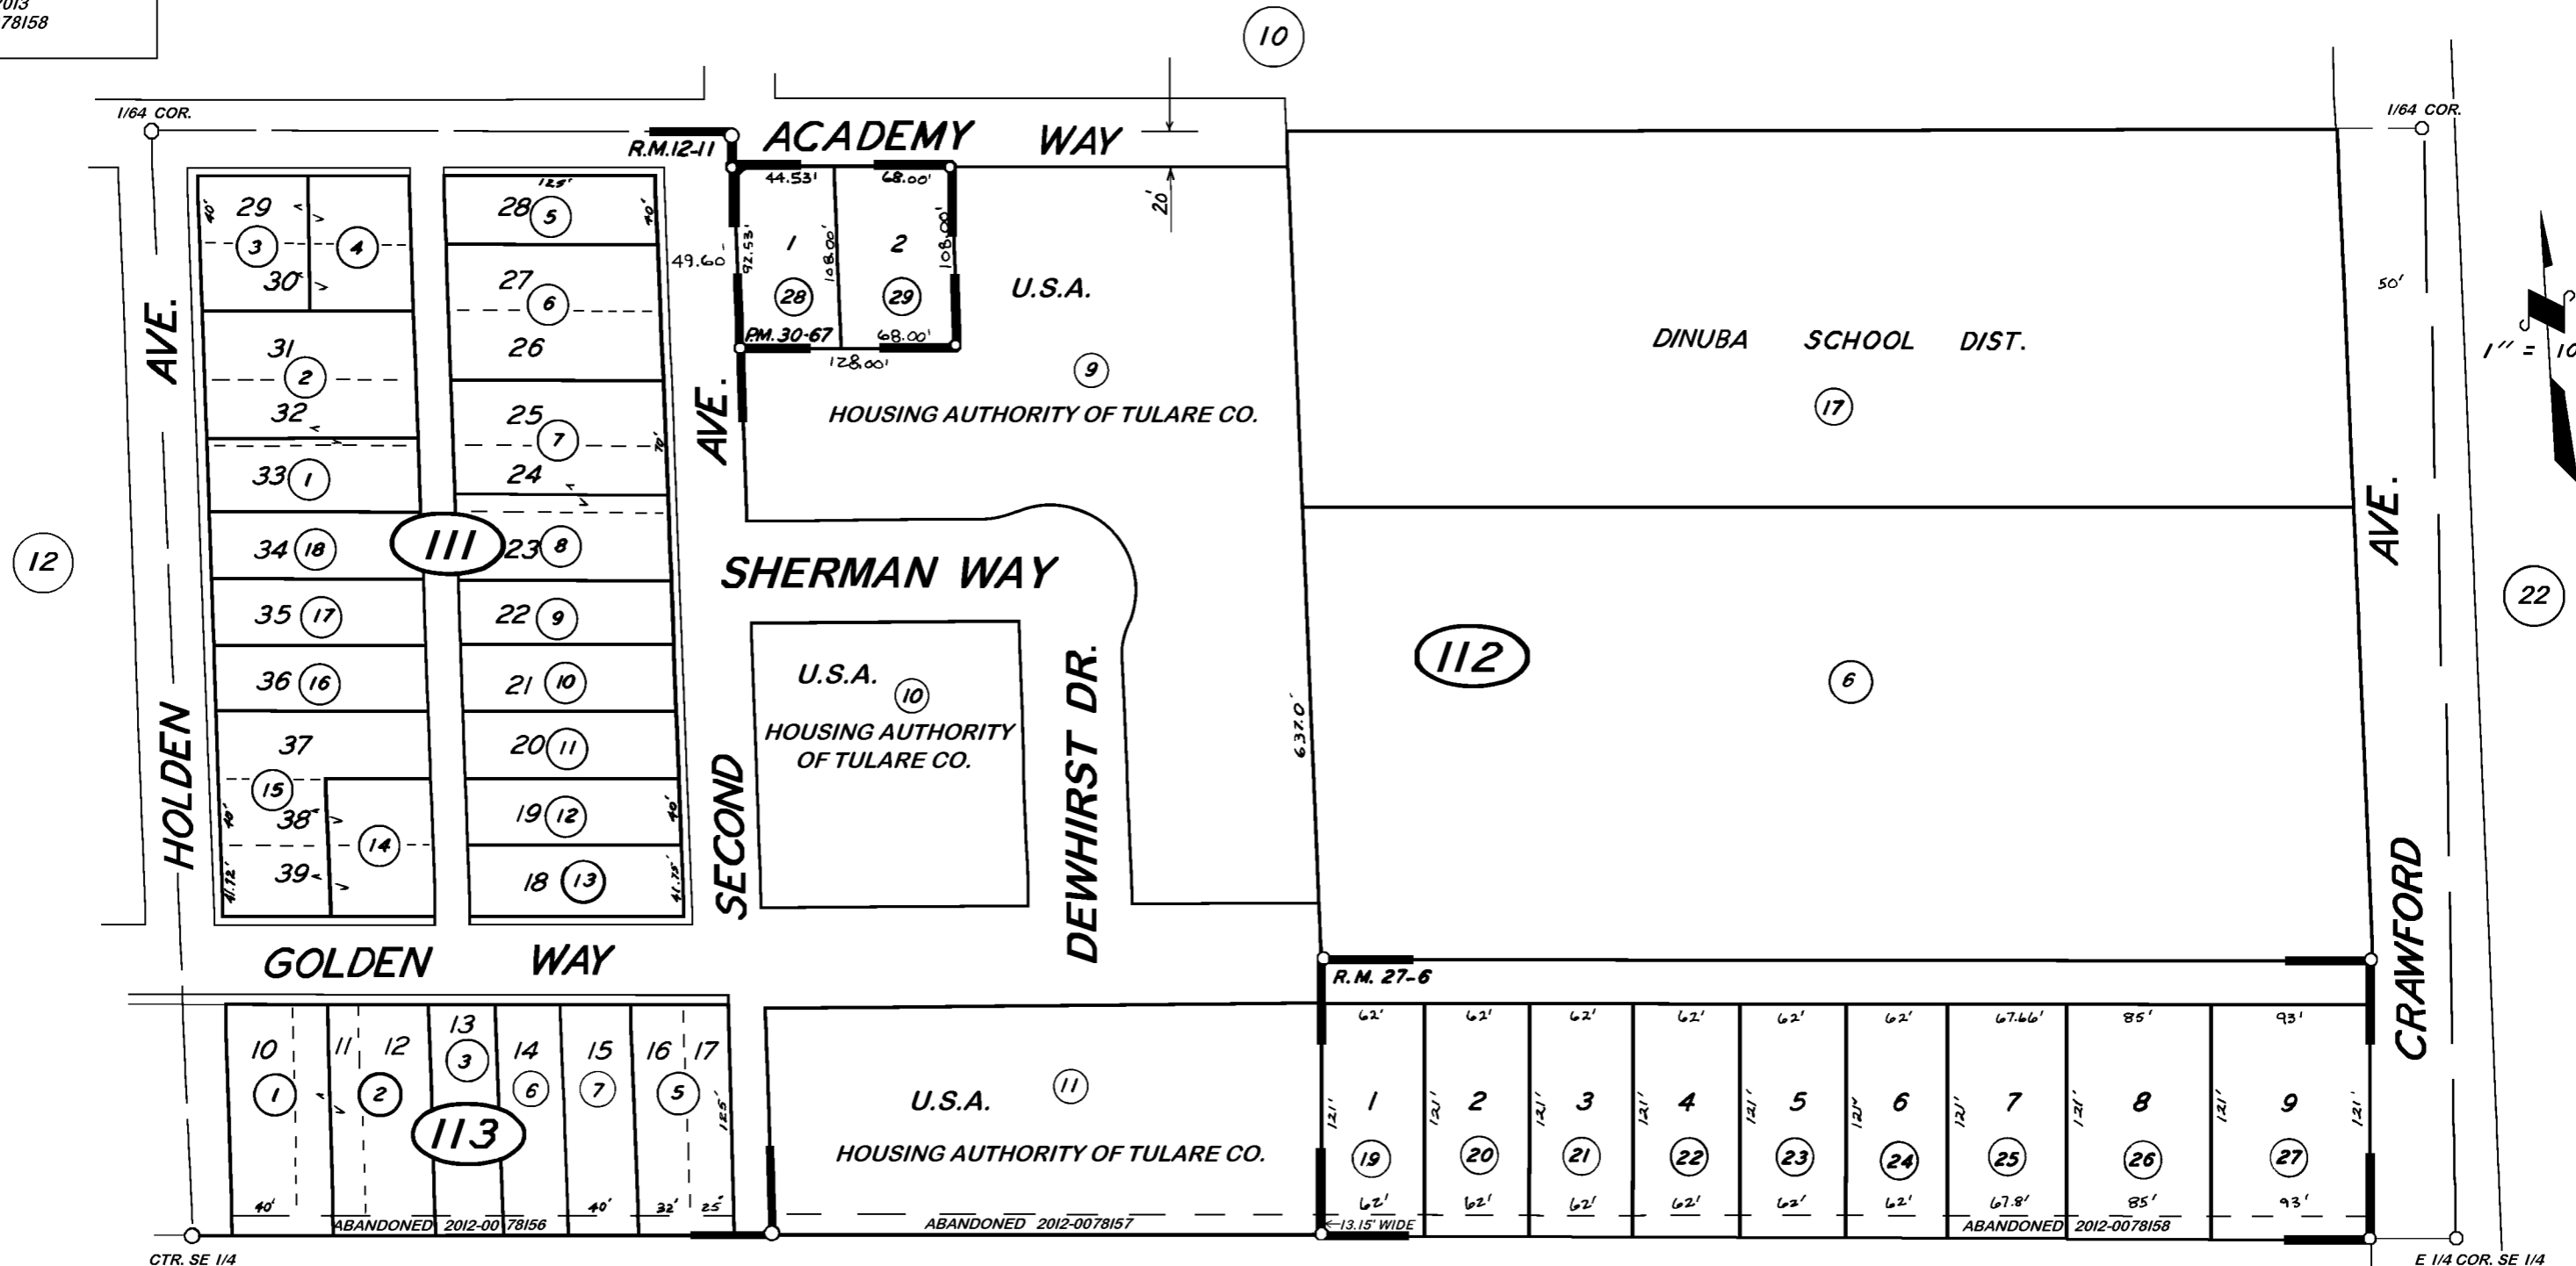

CTR. SE 1/4

E 1/4 COR. SE 1/4

POR. GOLDEN ADD., R.M. 12-11.  
ALINE TRACT, R.M. 27-6  
PARCEL MAP 2966, P.M. 30-67

CITY OF DINUBA  
ASSESSOR'S MAPS BK. 018, PG. 11.  
COUNTY OF TULARE, CALIF.

NOTE — ASSESSOR'S BLOCK NUMBERS SHOWN IN ELLIPSES  
ASSESSOR'S PARCEL NUMBERS SHOWN IN CIRCLES

