



**DISCLAIMER**  
 THIS MAP WAS PREPARED FOR LOCAL PROPERTY ASSESSMENT PURPOSES ONLY. THE PARCELS SHOWN HEREON MAY NOT COMPLY WITH STATE AND LOCAL SUBDIVISION ORDINANCES. NO LIABILITY IS ASSUMED FOR THE USE OF THE INFORMATION HEREON.

REVISED: 11/19/2018  
 REASON: 2018-0021571  
 CAD TECH: CFG

1/2 OF SW 1/4 OF NW 1/4 SEC. 16., T.16S., R.24E., M. D. B. & M.

TAX CODE AREA 018-17

001-033 001-048  
 072-000 072-005

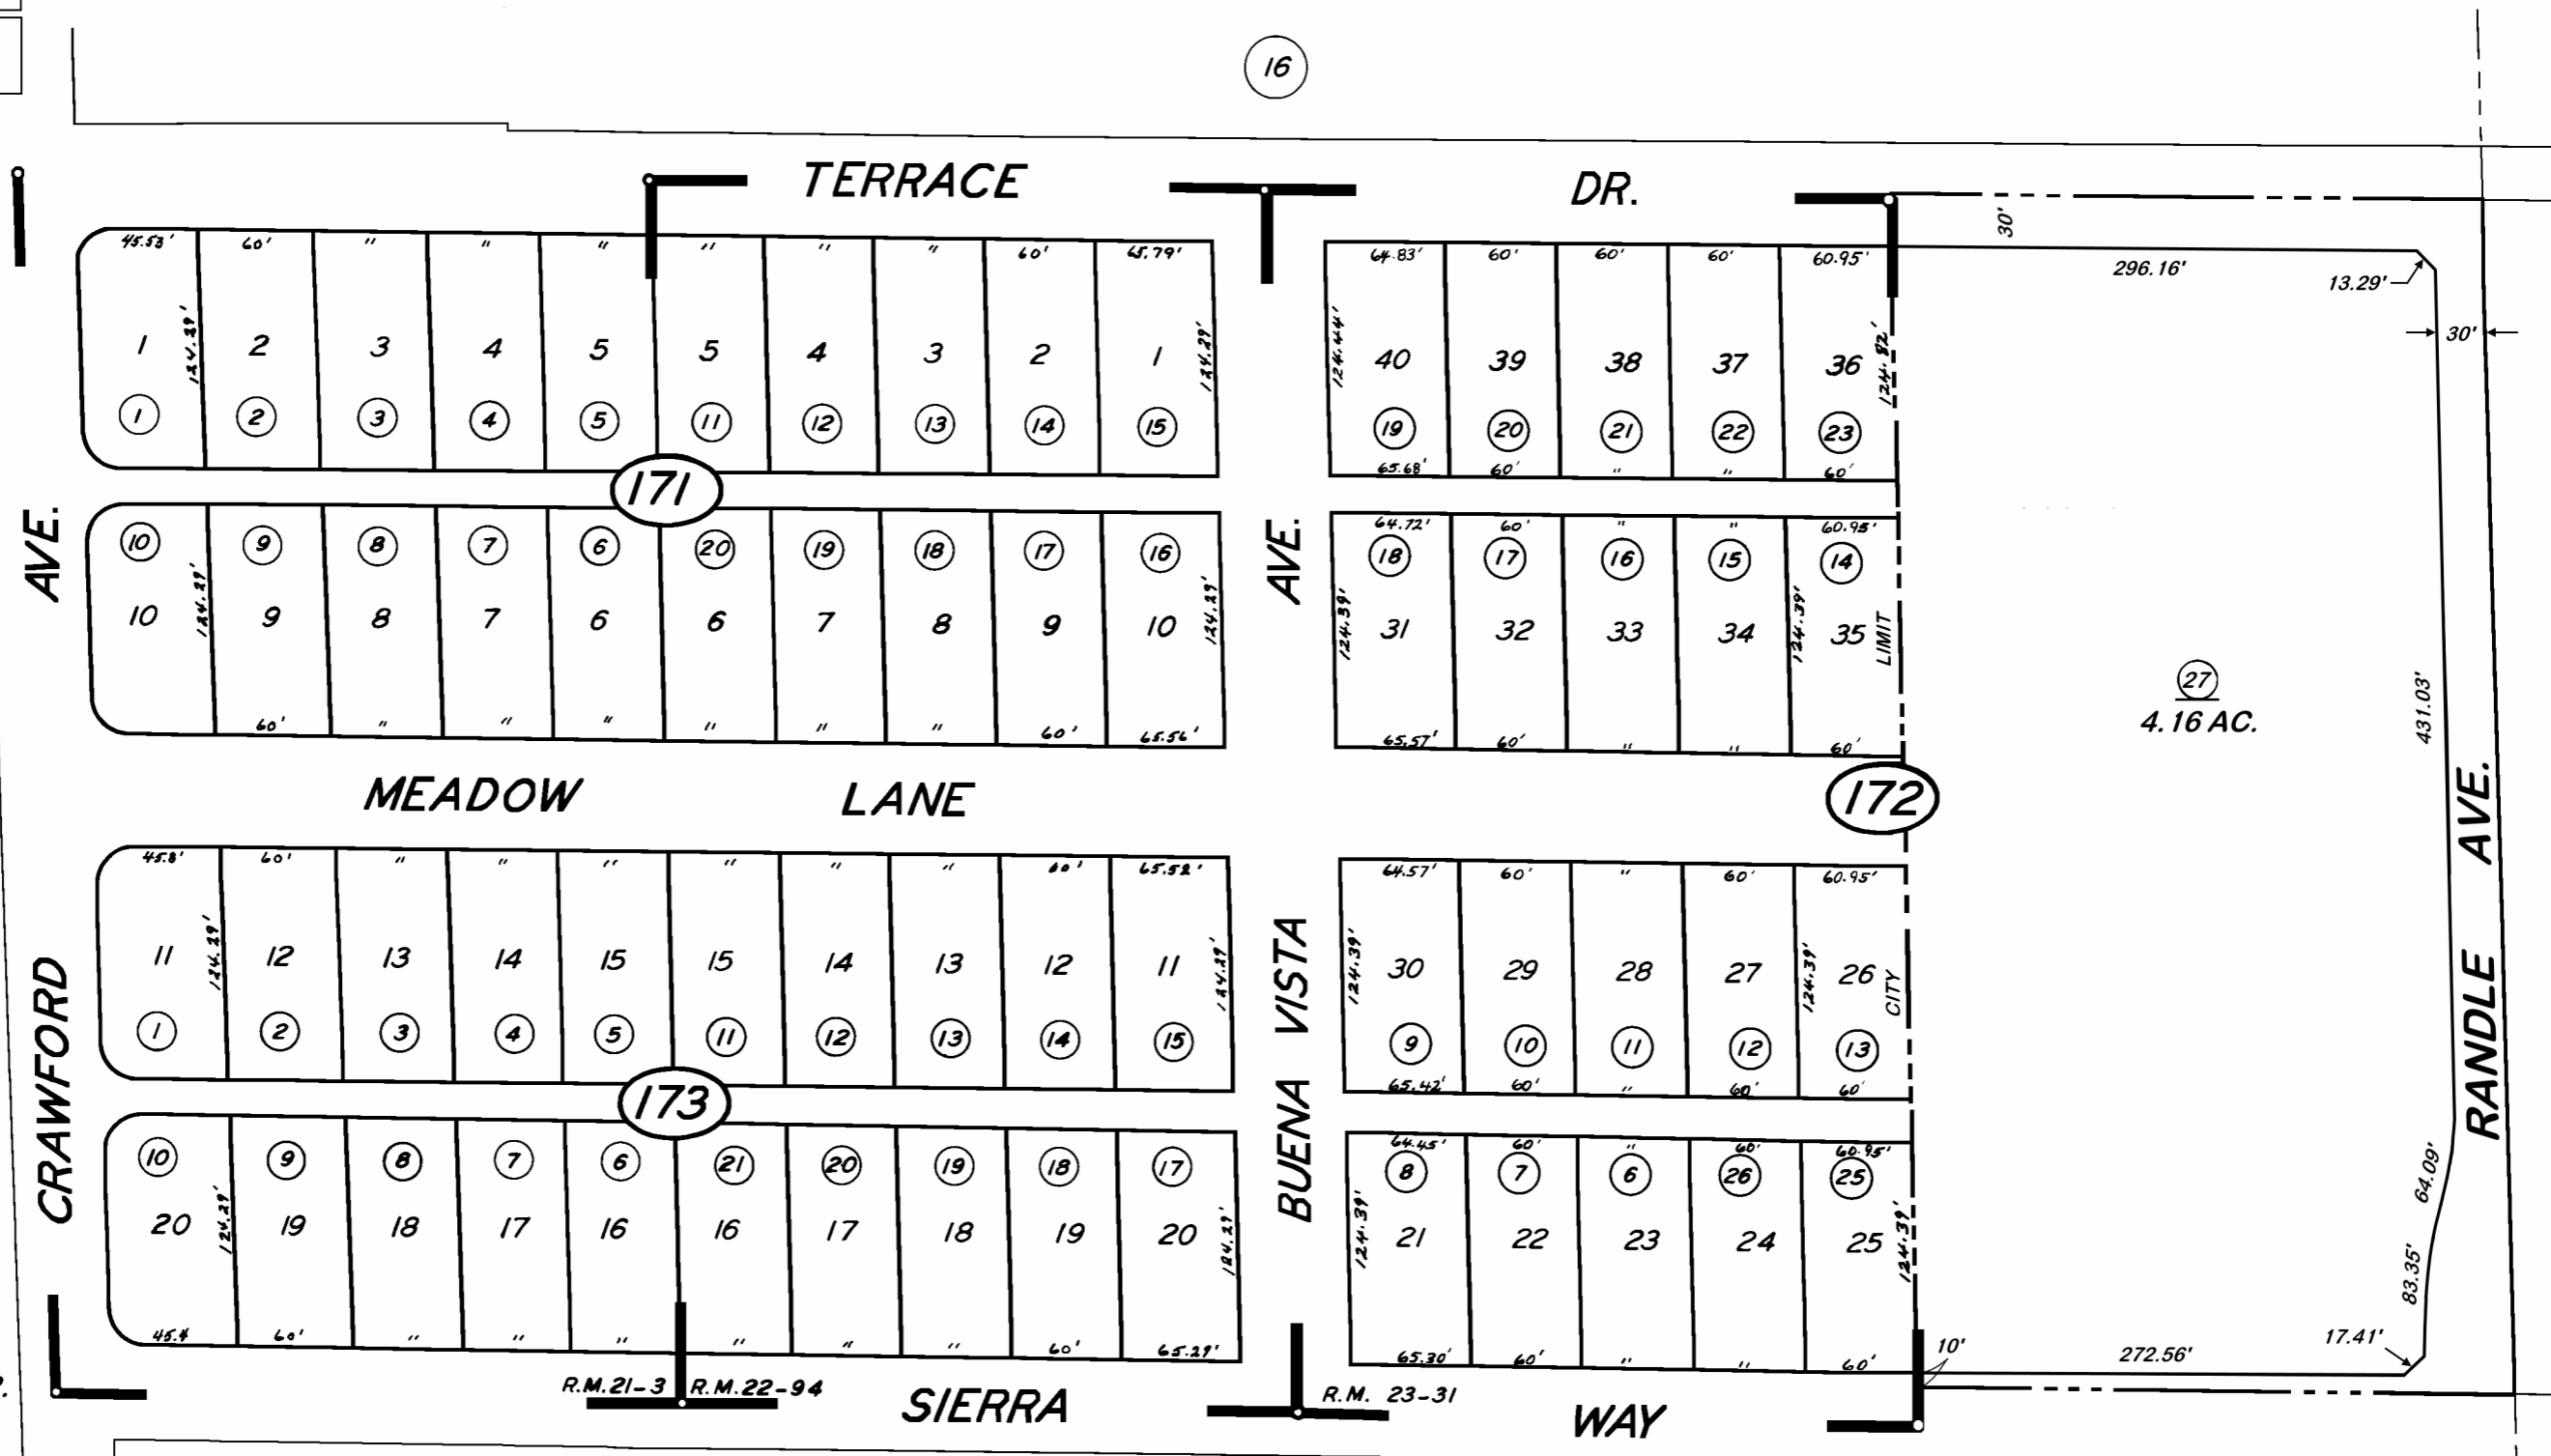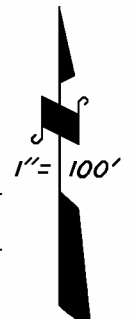

SIERRA HEIGHTS NO. 2, R.M. 23-31  
 POR. SIERRA VISTA TRACT, R.M. 21-3  
 SIERRA HEIGHTS, R.M. 22-94

VICINITY OF DINUBA  
 ASSESSOR'S MAPS BK. 018, PG. 17  
 COUNTY OF TULARE, CALIFORNIA, U.S.A.

NOTE — ASSESSOR'S BLOCK NUMBERS SHOWN IN ELLIPSES  
 ASSESSOR'S PARCEL NUMBERS SHOWN IN CIRCLES

123