
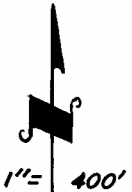


**DISCLAIMER**  
THIS MAP WAS PREPARED FOR LOCAL PROPERTY ASSESSMENT PURPOSES ONLY. THE PARCELS SHOWN HEREON MAY NOT COMPLY WITH STATE AND LOCAL SUBDIVISION ORDINANCES. NO LIABILITY IS ASSUMED FOR THE USE OF THE INFORMATION HEREON.

REVISED: 11/20/2018  
REASON: 2018-0024736  
CAD TECH: CFG

POR. N 1/2 SEC. 16, T.16S., R.24E., M. D. B. & M.

TAX CODE AREA 018-18  
072-000  
001-014

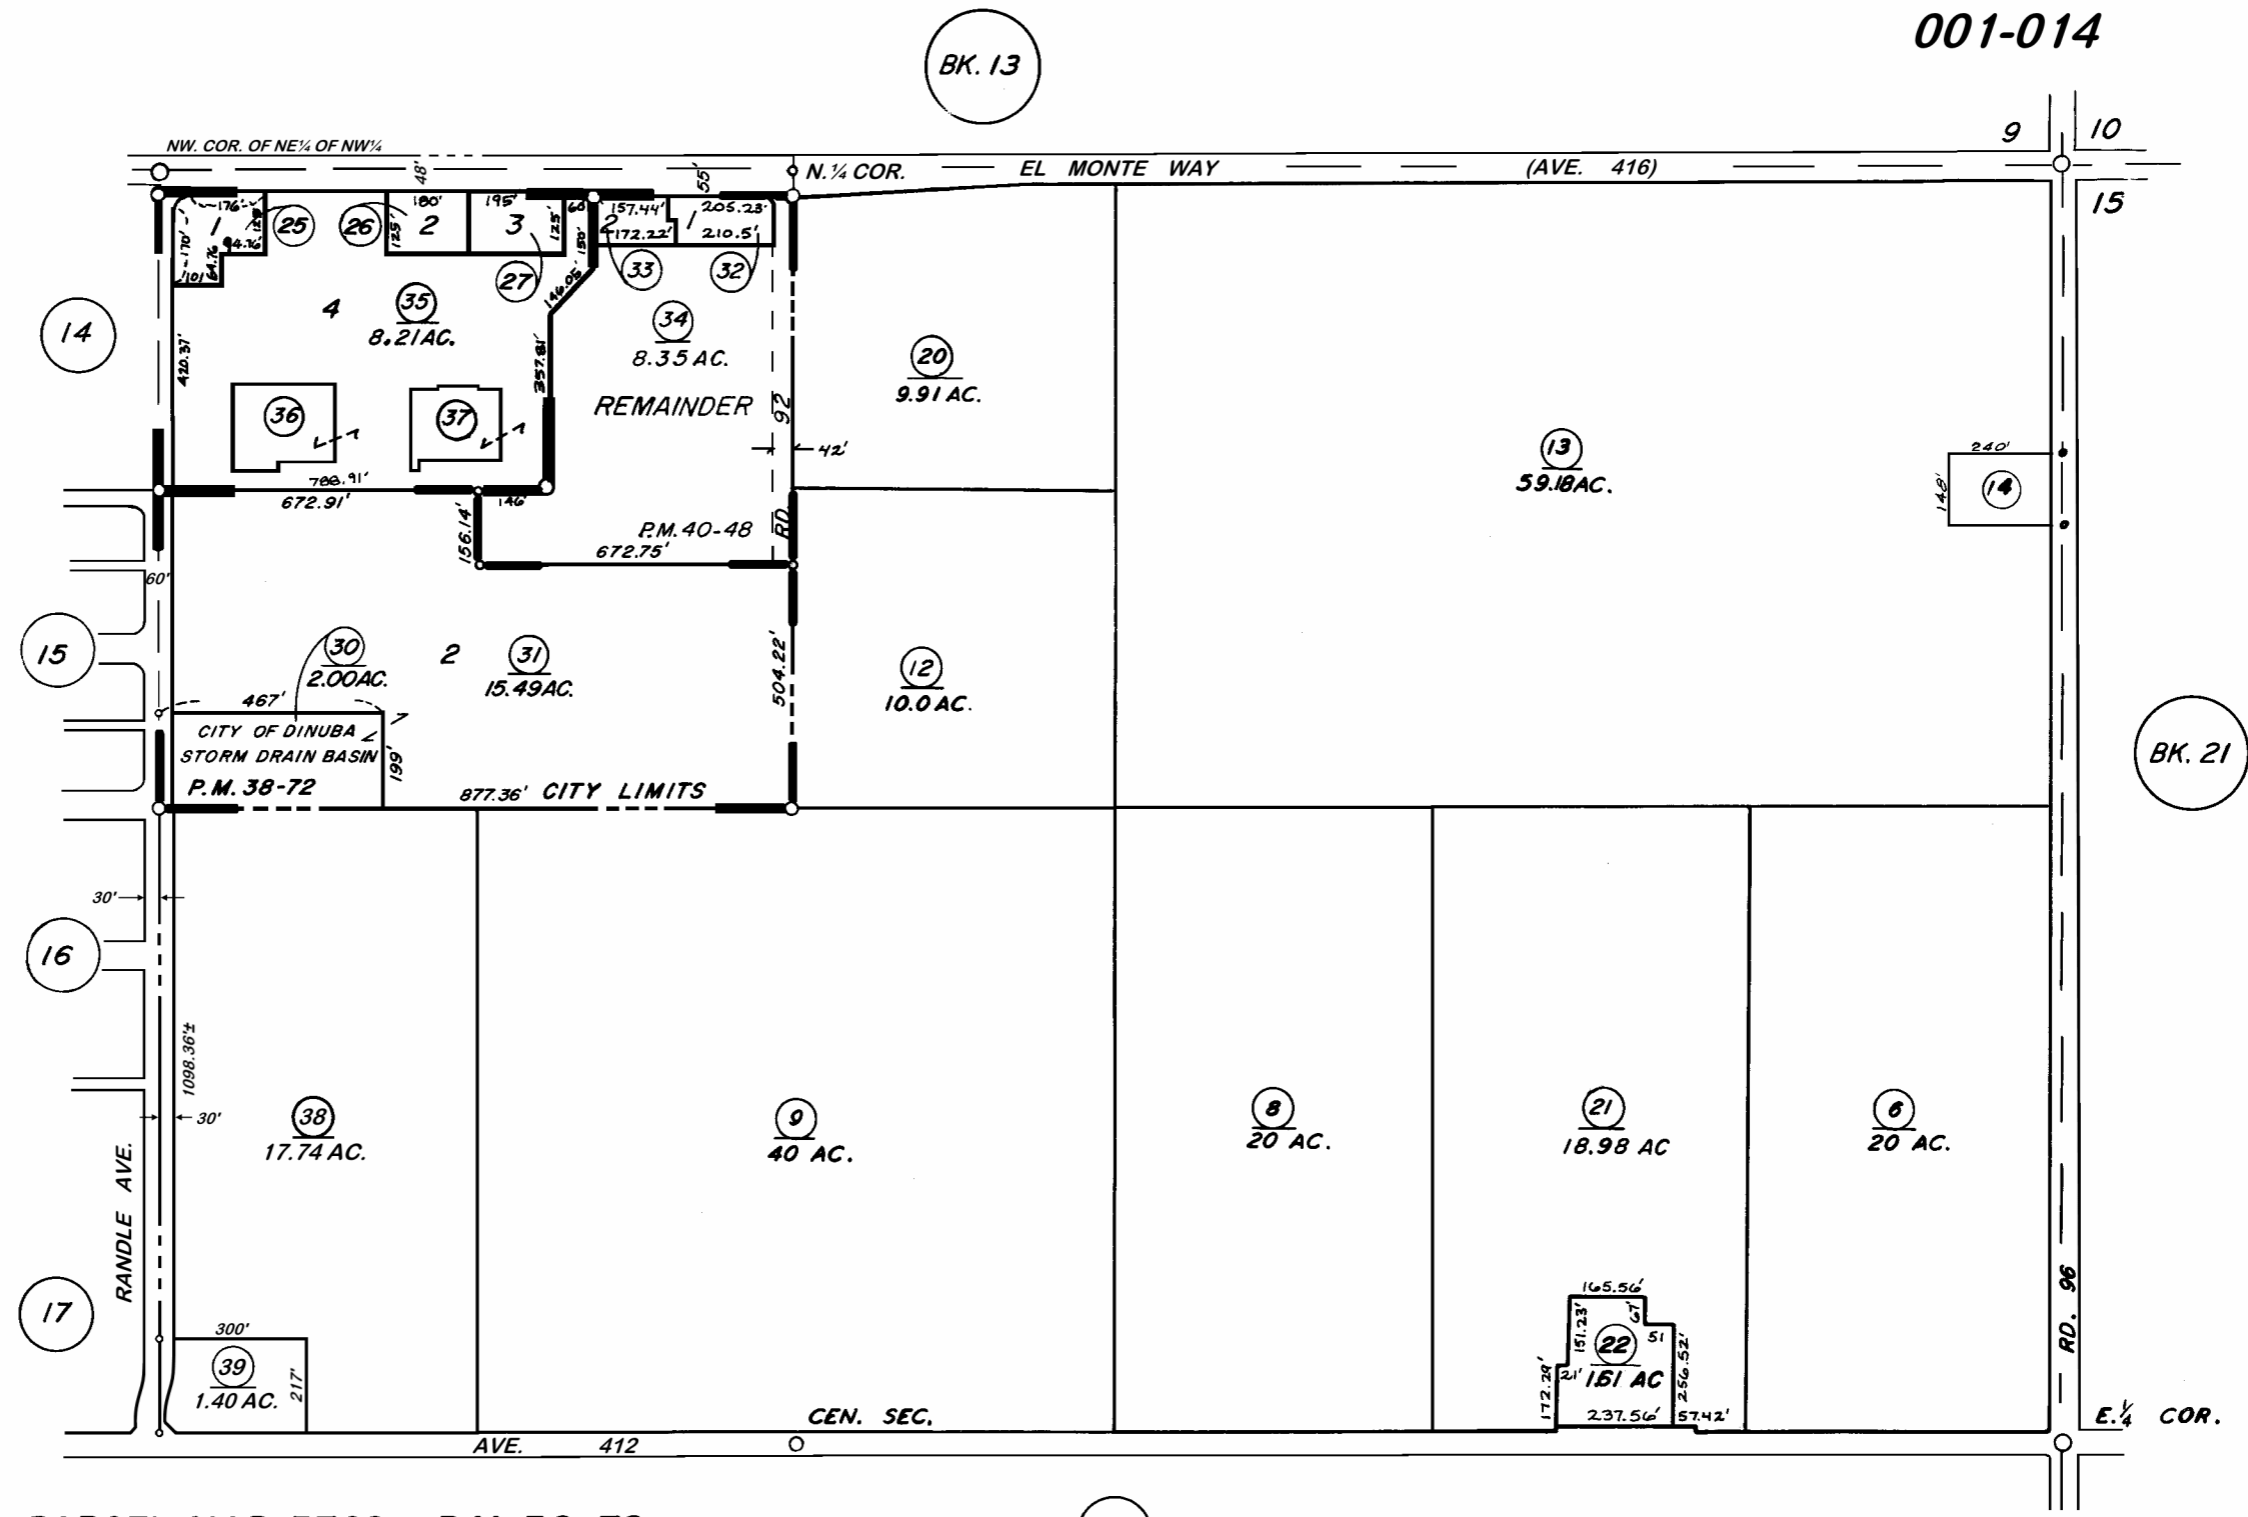

PARCEL MAP 3769 P.M. 38-72  
PARCEL MAP 3796 P.M. 38-99  
PARCEL MAP 3944 P.M. 40-48

VICINITY OF DINUBA  
ASSESSOR'S MAPS BK. 018, PG. 18  
COUNTY OF TULARE, CALIFORNIA, U.S.A.

NOTE - ASSESSOR'S BLOCK NUMBERS SHOWN IN ELLIPSES  
ASSESSOR'S PARCEL NUMBERS SHOWN IN CIRCLES

(1) 123