
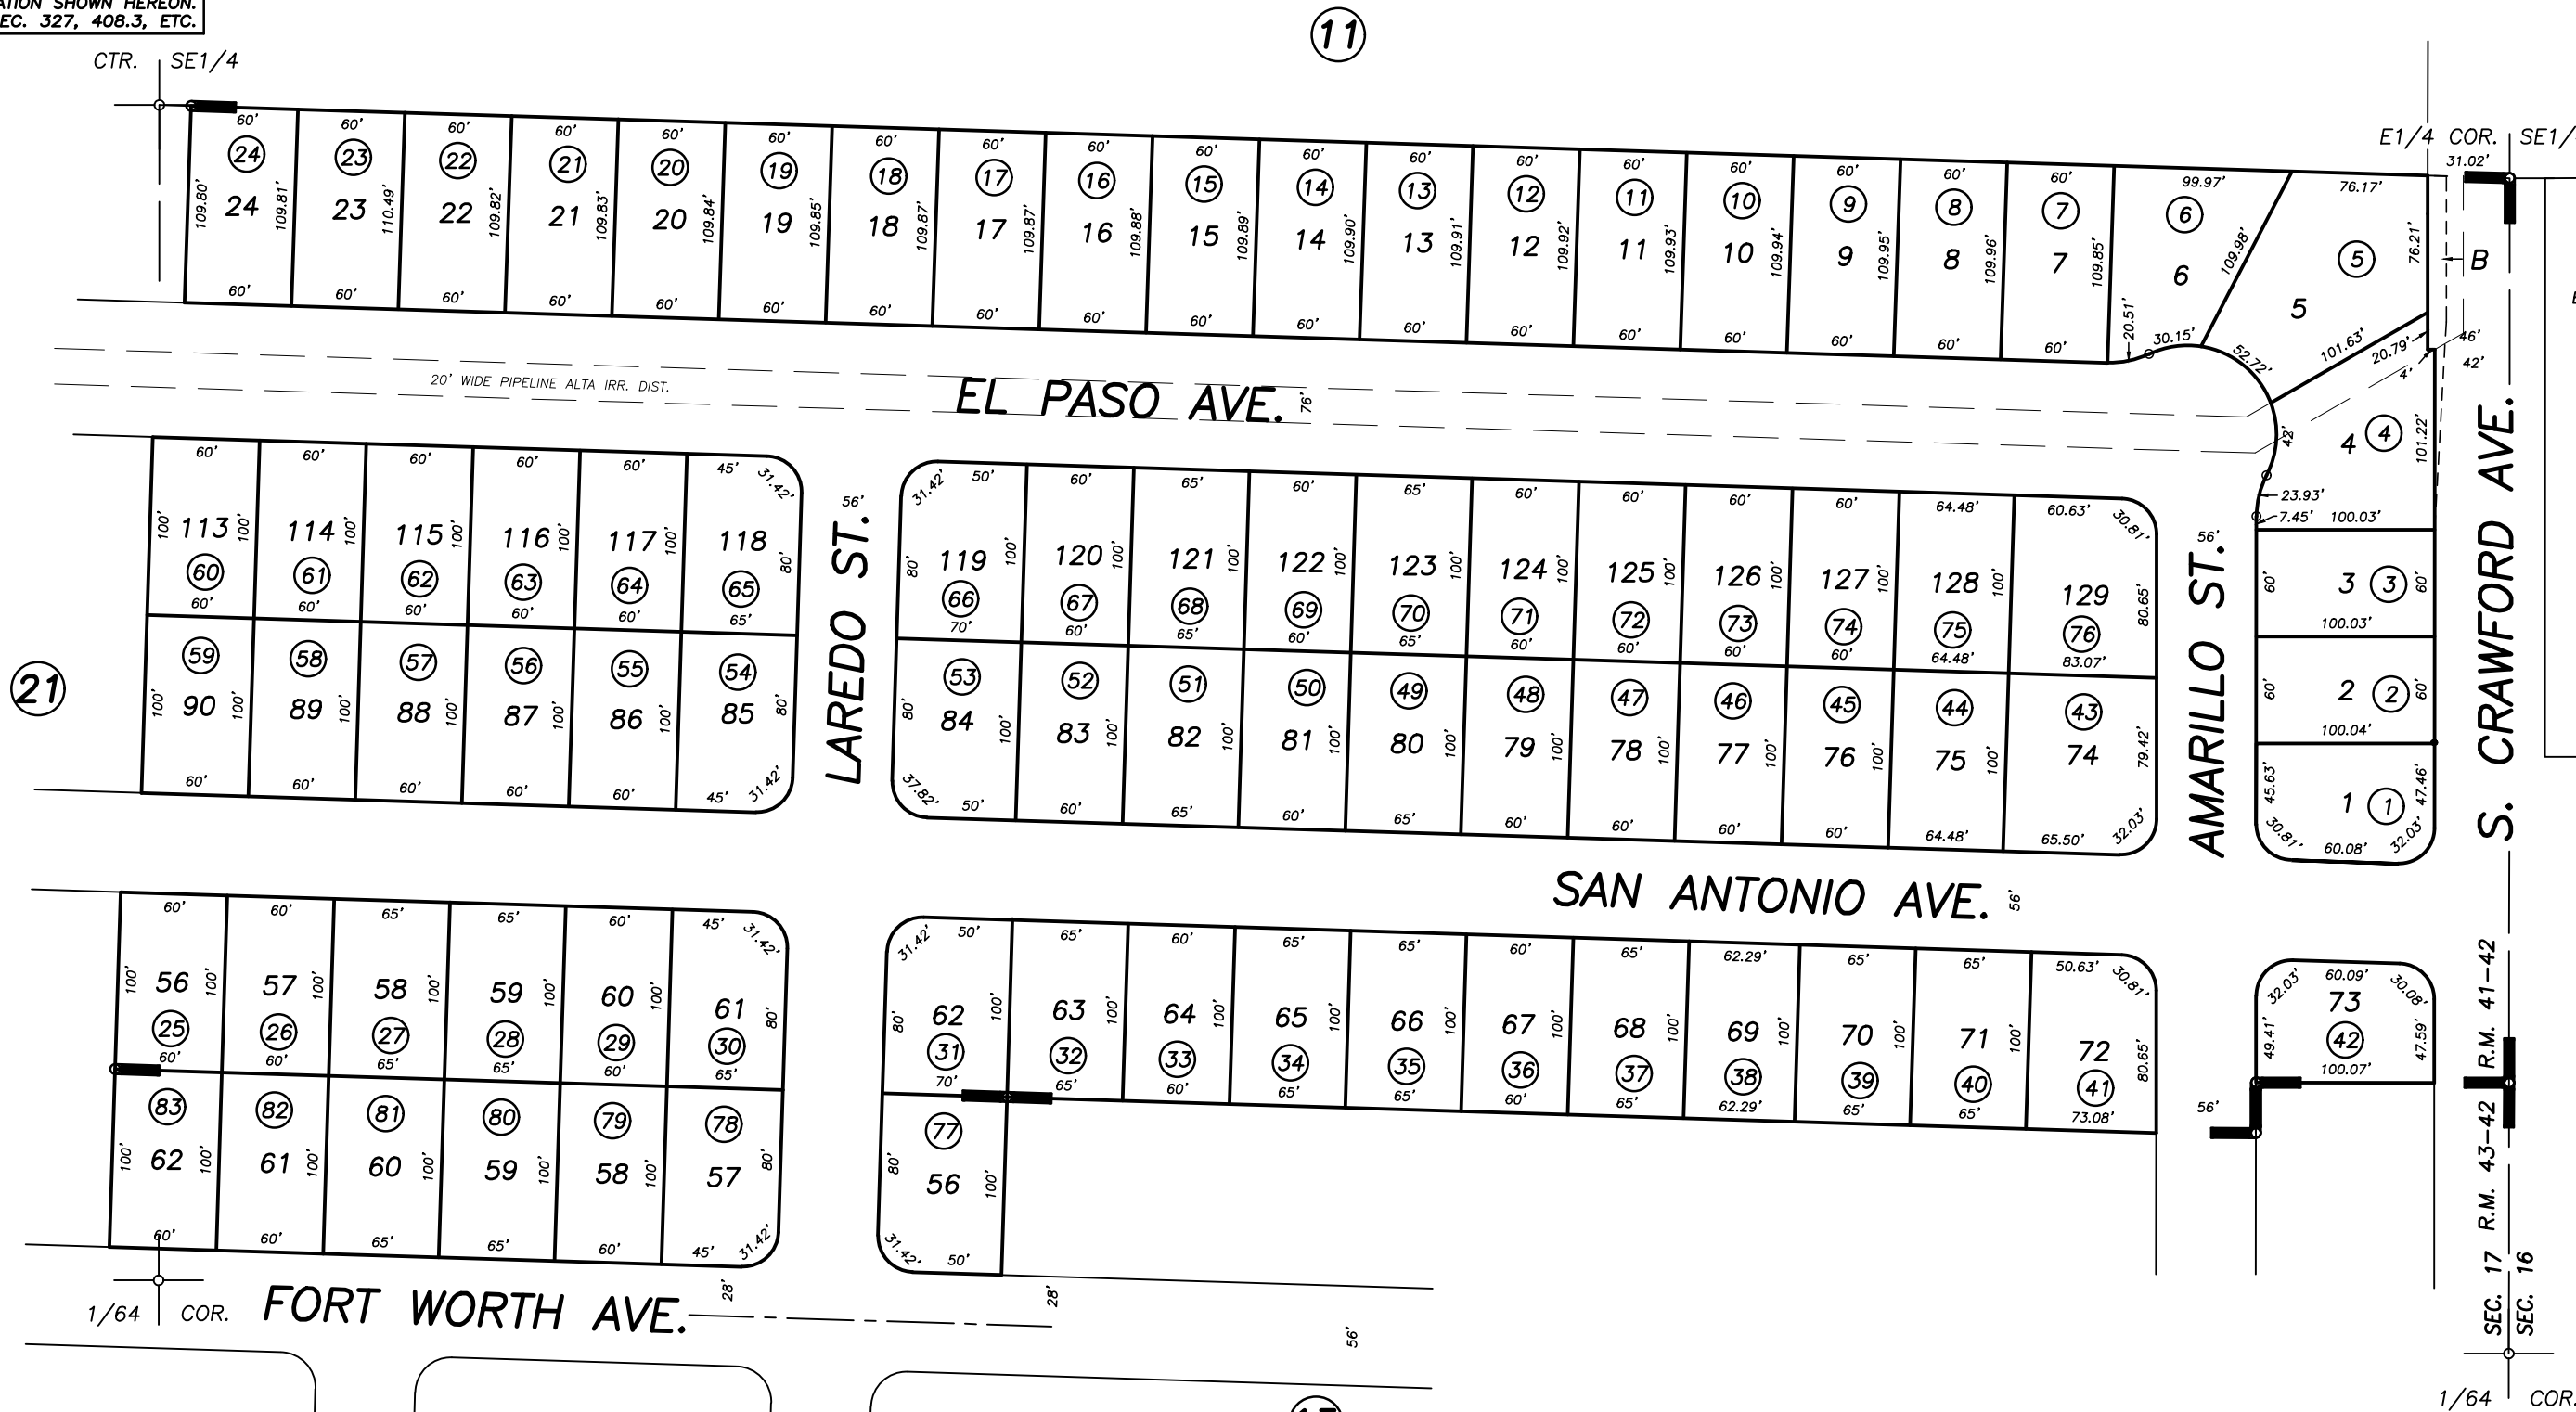
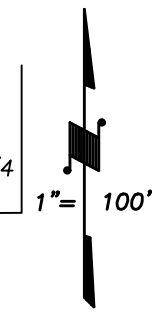


**DISCLAIMER**  
THIS MAP WAS PREPARED FOR LOCAL PROPERTY ASSESSMENT PURPOSES ONLY AND THE PARCELS SHOWN HEREON MAY NOT COMPLY WITH STATE AND LOCAL SUBDIVISION ORDINANCES, AND NO LIABILITY IS ASSUMED FOR THE USE OF THE INFORMATION SHOWN HEREON. R & T CODE SEC. 327, 408.3, ETC.

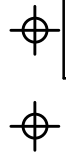

POR. PARKSIDE VILLAGE UNIT NO. 1, R.M. 41-42  
POR. PARKSIDE VILLAGE UNIT NO. 2, R.M. 43-42

CITY OF DINUBA  
ASSESSOR'S MAPS BK. 018 , PG. 20  
COUNTY OF TULARE, CALIFORNIA, U.S.A.

2015-0062684	11/09/2015	GL
REVISION	DATE	TECH