



**DISCLAIMER**

THIS MAP WAS PREPARED FOR LOCAL PROPERTY ASSESSMENT PURPOSES ONLY. THE PARCELS SHOWN HEREON MAY NOT COMPLY WITH STATE AND LOCAL SUBDIVISION ORDINANCES. NO LIABILITY IS ASSUMED FOR THE USE OF THE INFORMATION HEREON.

REVISED: 06/12/2019  
REASON: 2016-0065079  
CAD TECH: CFG

N<sup>1</sup>/<sub>2</sub> SEC. 6, T.16S., R.25E., M.D.B.&M.

TAX CODE AREA 021-07  
068-015  
068-017

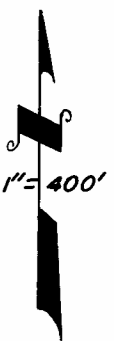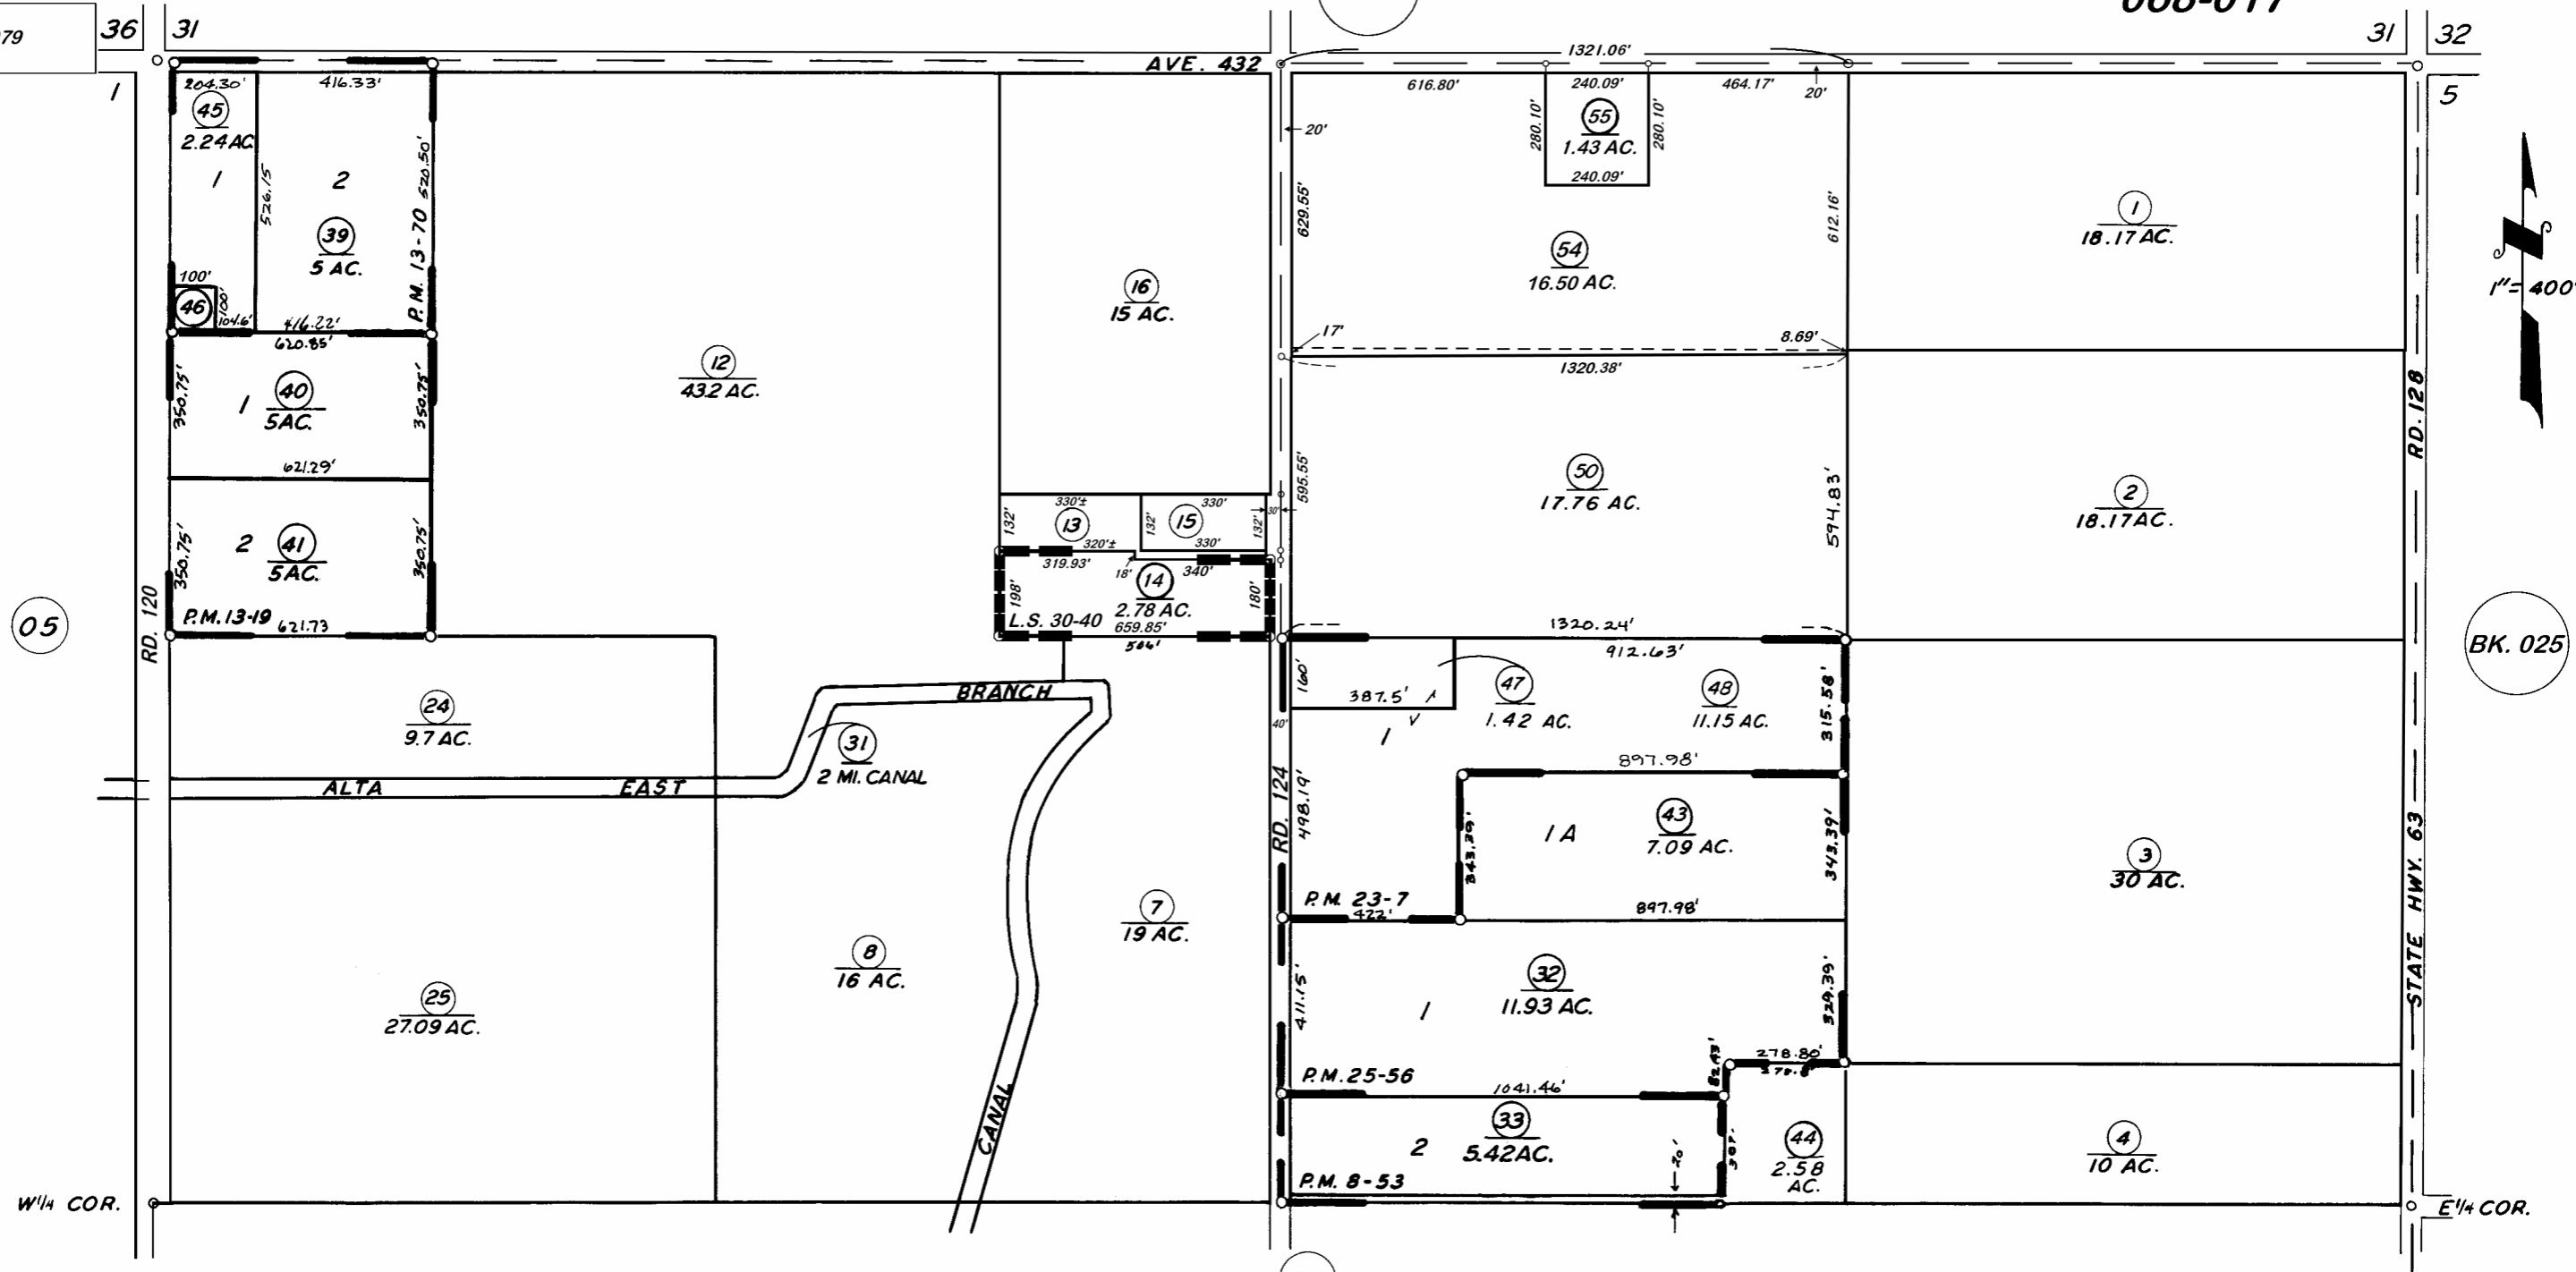

PARCEL MAP NO. 753, P.M. 8-53  
 PARCEL MAP NO. 1218, P.M. 13-19  
 PARCEL MAP NO. 1269, P.M. 13-70  
 PARCEL MAP NO. 2206, P.M. 23-7  
 PARCEL MAP NO. 2455, P.M. 25-56  
 RECORD OF SURVEY, L.S. 30-40

VICINITY OF OROSI  
 ASSESSOR'S MAPS BK. 021, PG.07  
 COUNTY OF TULARE, CALIF.

NOTE-ASSESSOR'S BLOCK NUMBERS SHOWN IN ELLIPSES  
 ASSESSOR'S PARCEL NUMBERS SHOWN IN CIRCLES

