

DISCLAIMER


THIS MAP WAS PREPARED FOR LOCAL PROPERTY ASSESSMENT PURPOSES ONLY. THE PARCELS SHOWN HEREON MAY NOT COMPLY WITH STATE AND LOCAL SUBDIVISION ORDINANCES. NO LIABILITY IS ASSUMED FOR THE USE OF THE INFORMATION HEREON.

REVISED: 11/03/2011
REASON: 2011-0047719
CAD TECH: LLB

S 1/2 SEC. 10, T. 16 S., R. 24 E., M. D. B. & M.

TAX CODE AREA 021-17

167-000
167-002
167-001

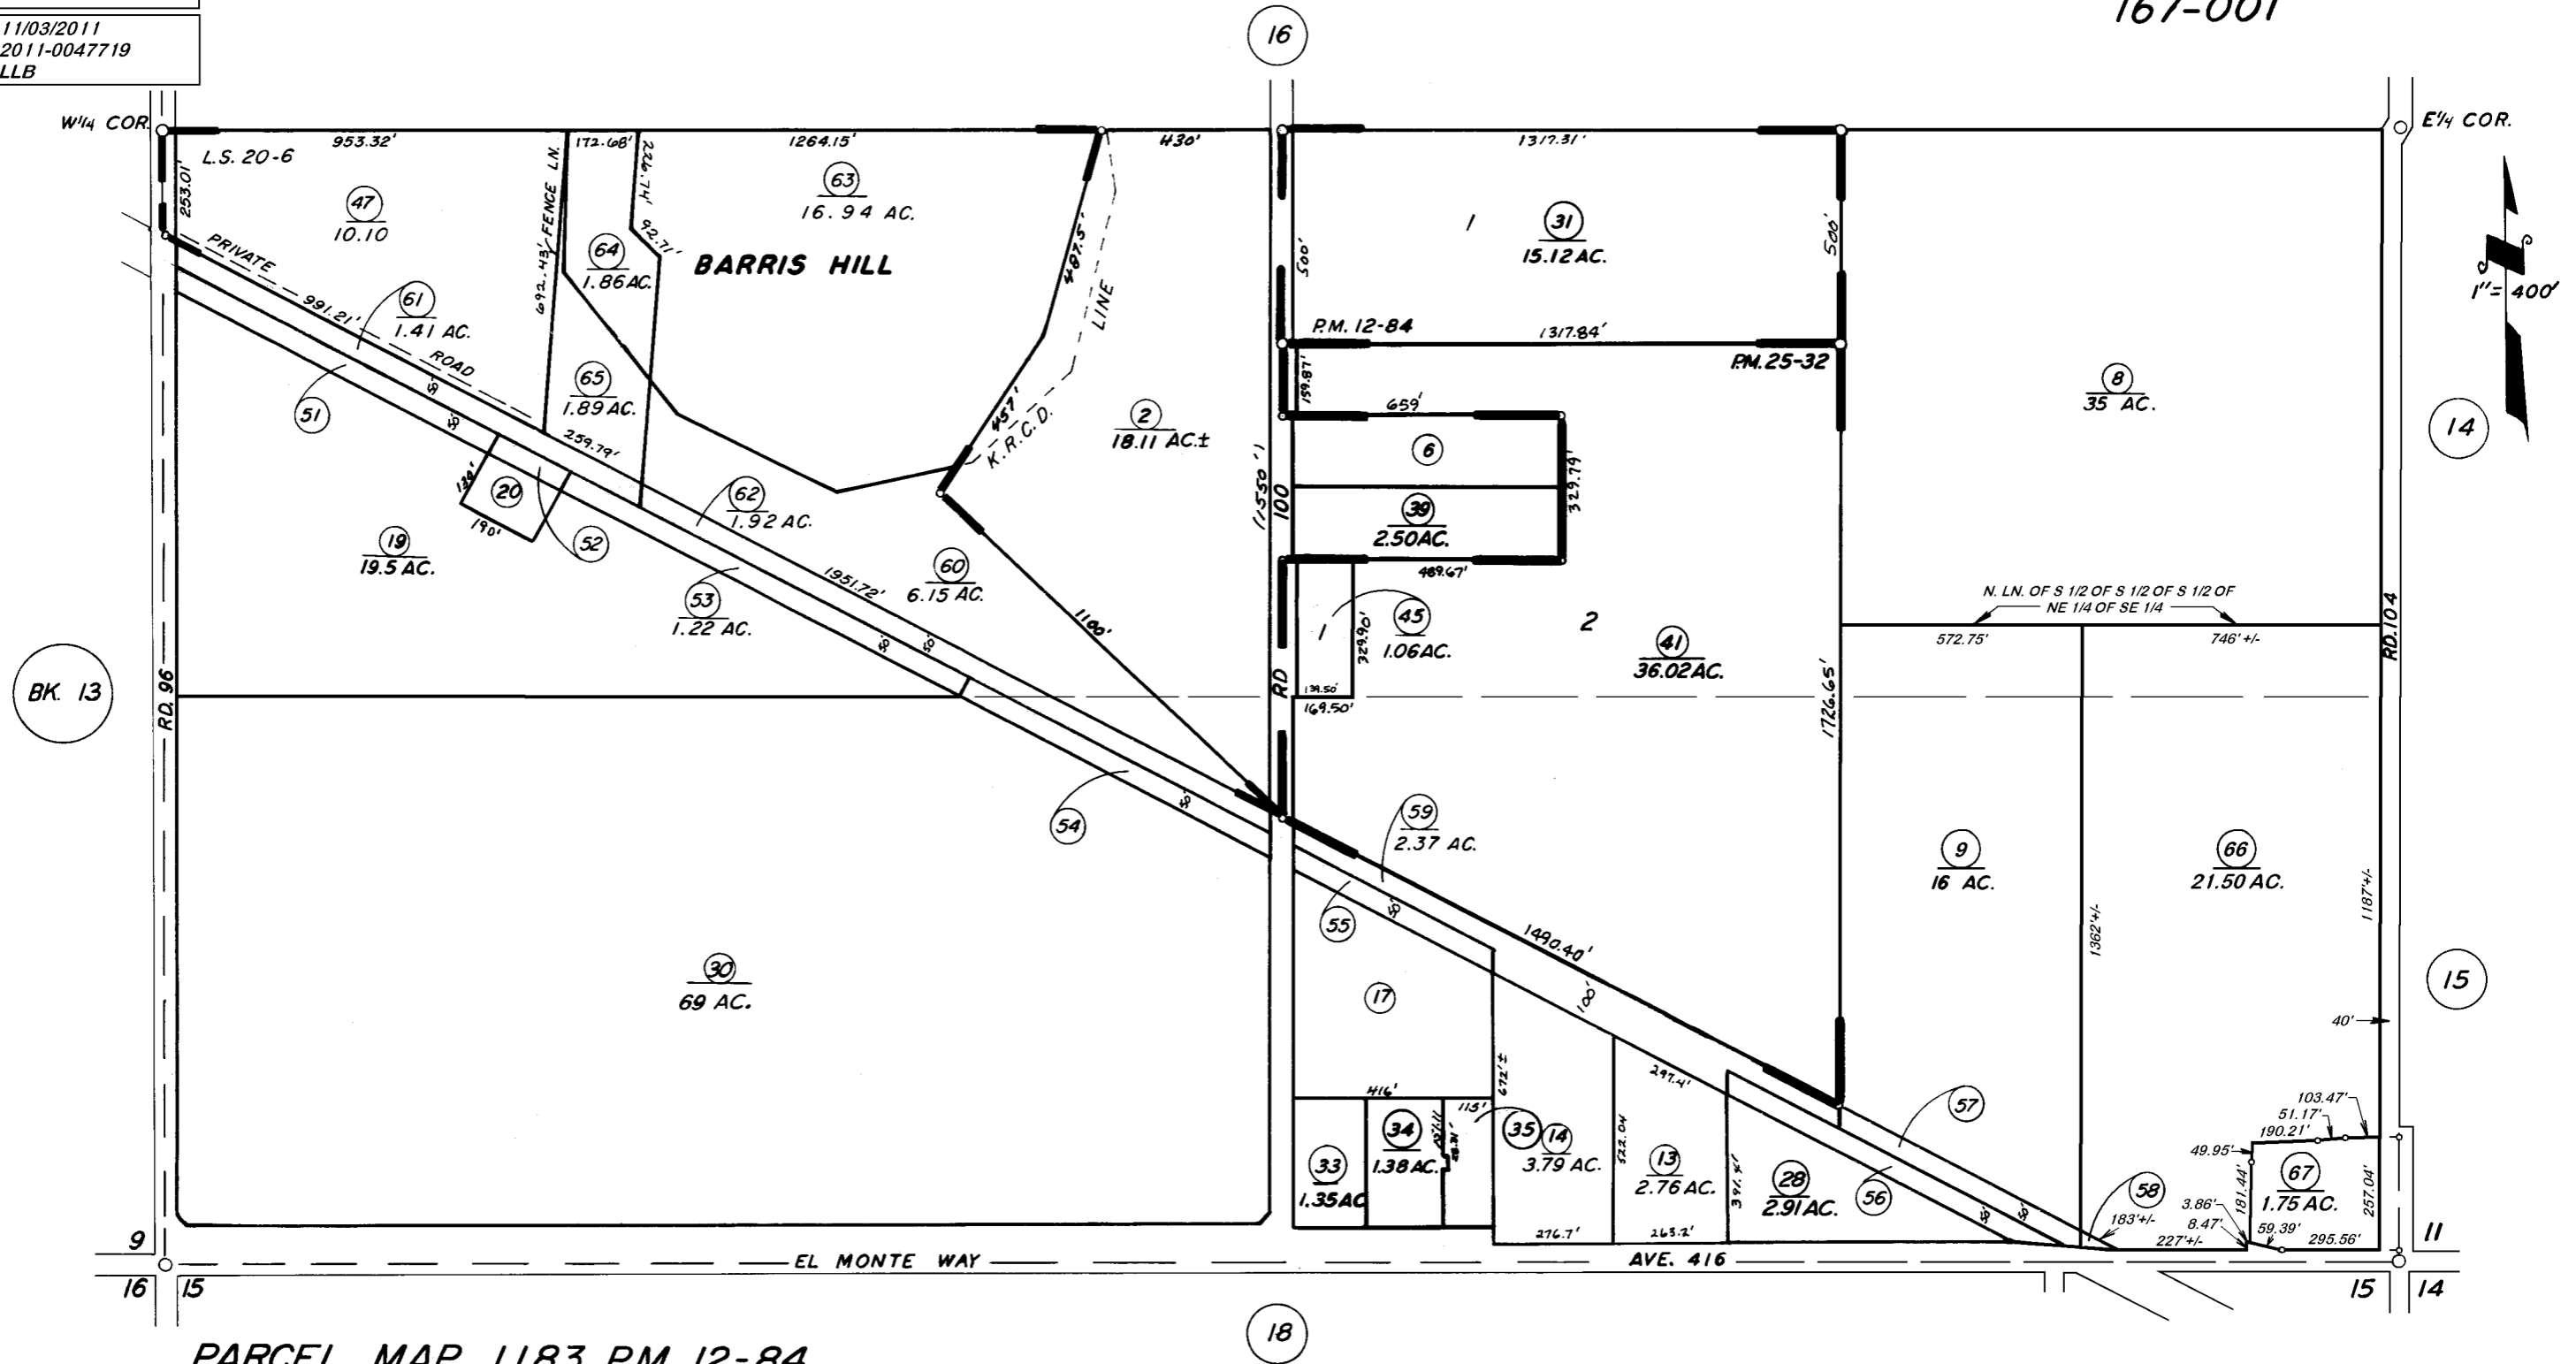

PARCEL MAP 1183 P.M. 12-84
PARCEL MAP 2431 P.M. 25-32
RECORD OF SURVEY L.S. 20-6

VICINITY OF SULTANA
ASSESSOR'S MAPS BK. 021, PG. 17
COUNTY OF TULARE, CALIF.

NOTE-ASSESSOR'S BLOCK NUMBERS SHOWN IN ELLIPSES
ASSESSOR'S PARCEL NUMBERS SHOWN IN CIRCLES