
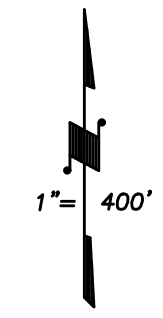


N1/2 SEC.14, T.16S., R.24E., M.D.B.&M.


Tax Area Codes 021-21

167-000
167-001

DISCLAIMER
THIS MAP WAS PREPARED FOR LOCAL PROPERTY ASSESSMENT PURPOSES ONLY AND THE PARCELS SHOWN HEREON MAY NOT COMPLY WITH STATE AND LOCAL SUBDIVISION ORDINANCES, AND NO LIABILITY IS ASSUMED FOR THE USE OF THE INFORMATION SHOWN HEREON. R & T CODE SEC. 327, 408.3, ETC.

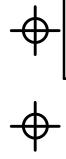

BASIS OF BEARINGS:
L.S. 26-49

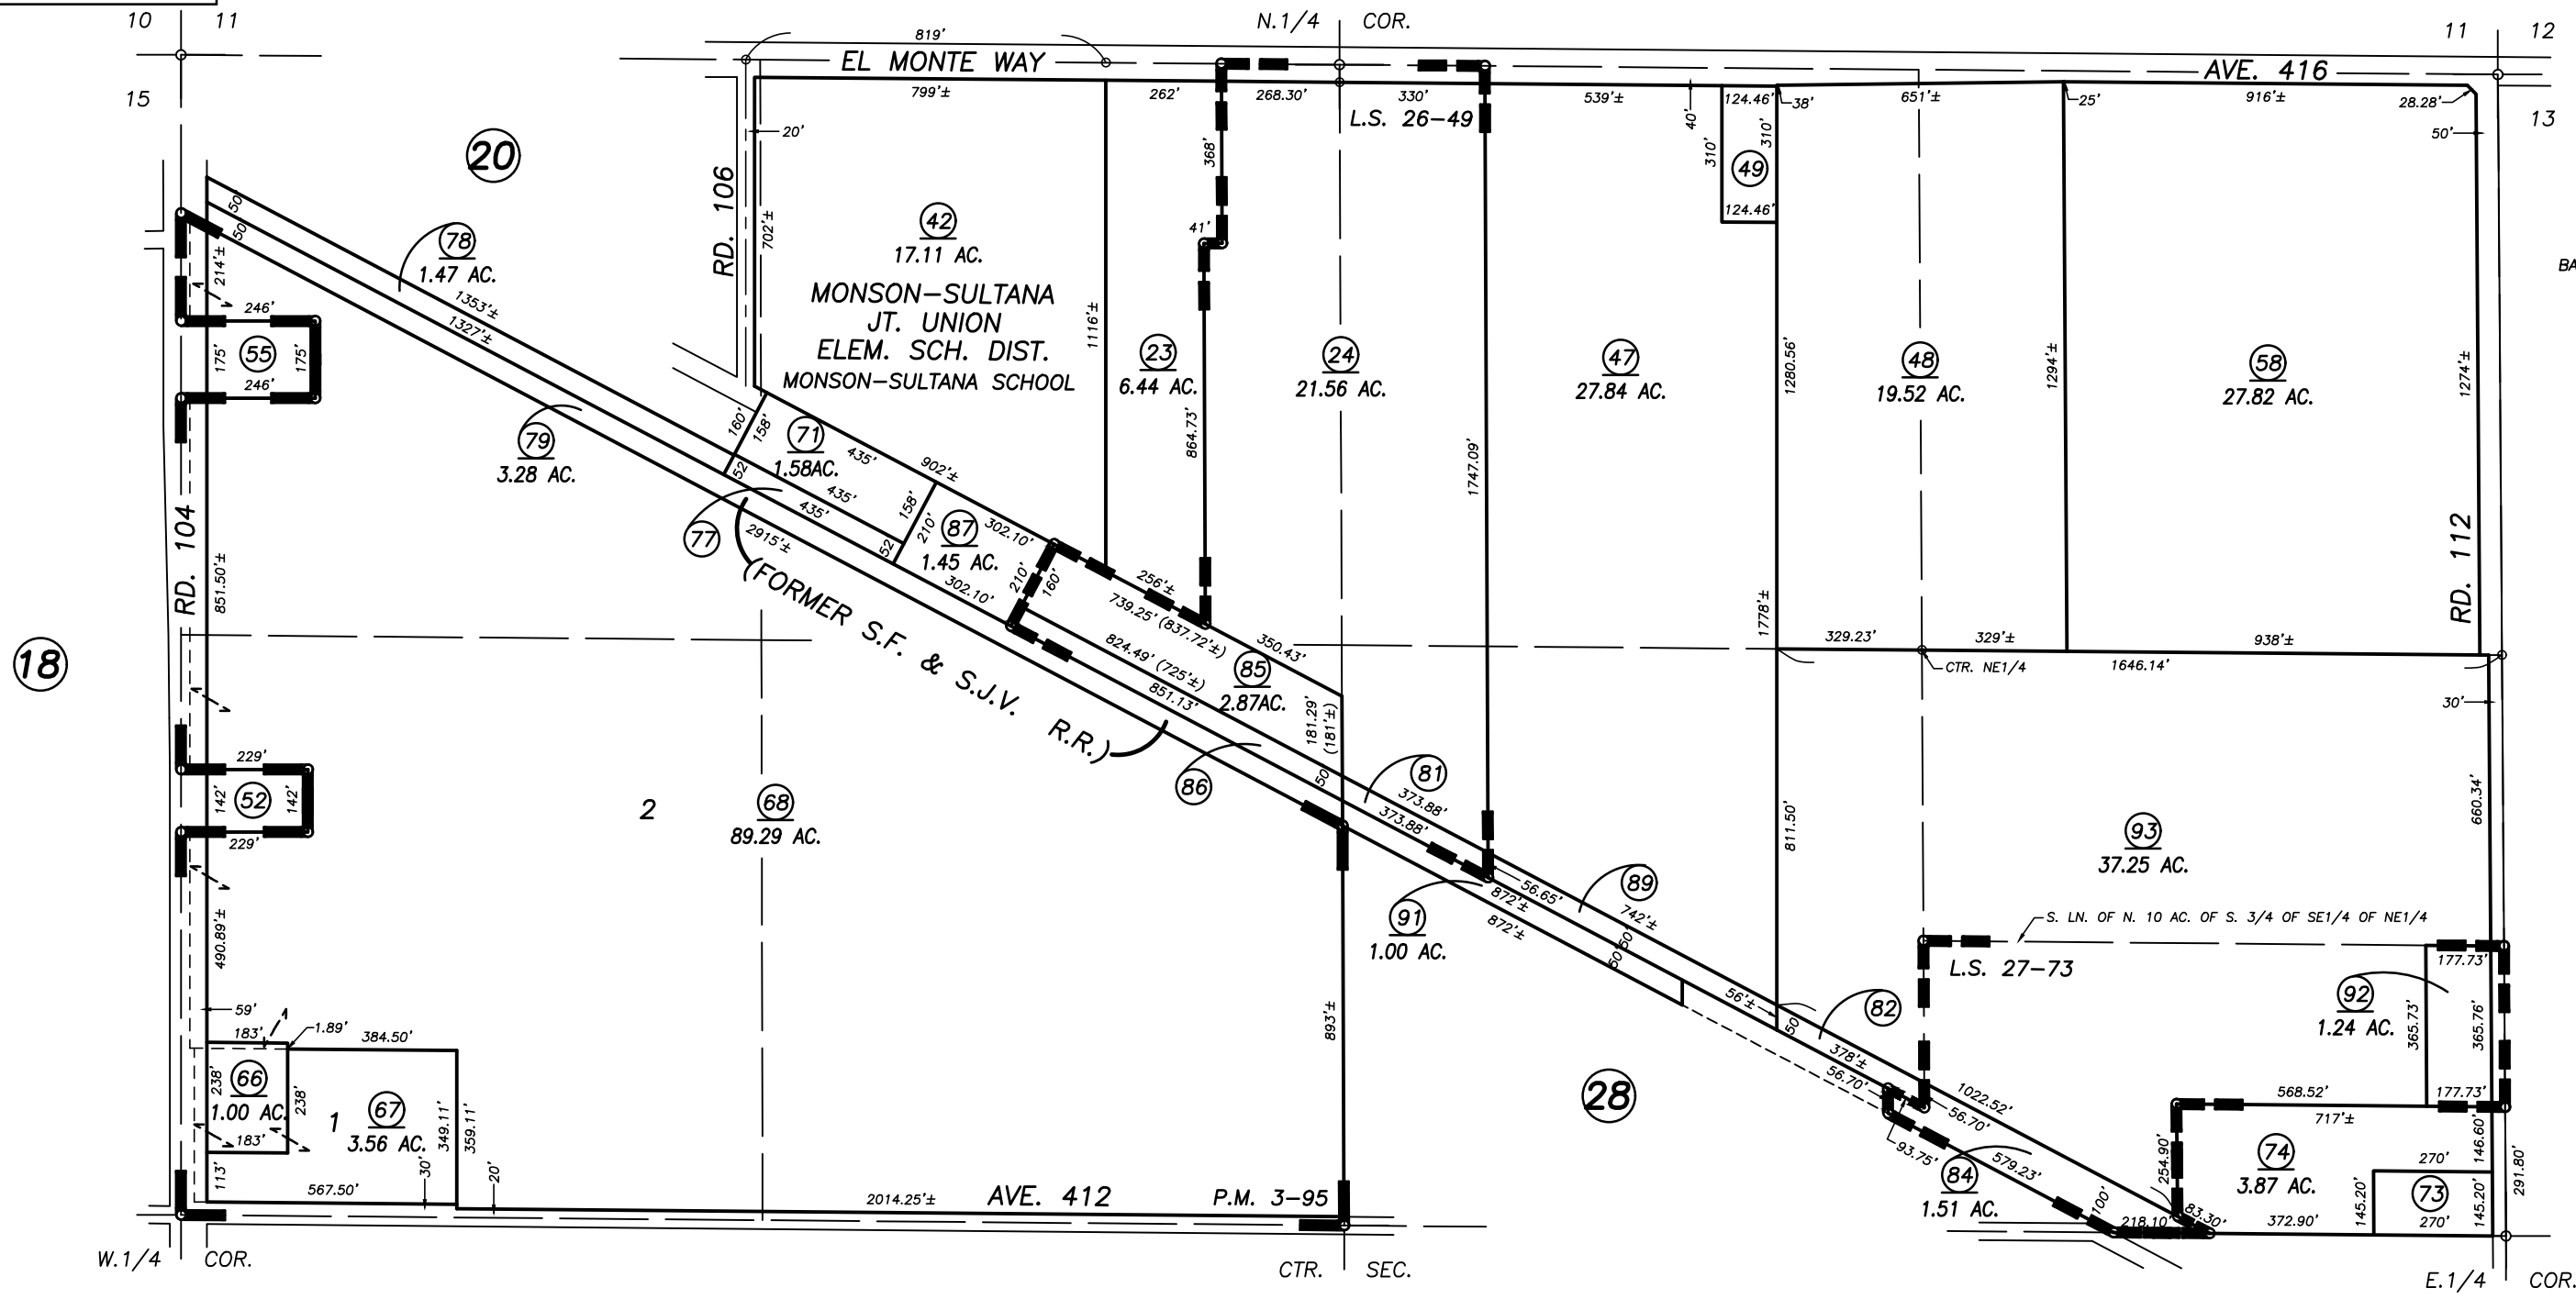

PARCEL MAP NO. 295, P.M. 3-95
RECORD OF SURVEY, L.S. 26-49
RECORD OF SURVEY, L.S. 27-73

VICINITY OF SULTANA
ASSESSOR'S MAPS BK. 021 , PG. 21
COUNTY OF TULARE, CALIFORNIA, U.S.A.

NOTE: Assessor's Parcel Numbers Shown in Circles (1) (123)
Assessor's Block Numbers Shown in Ellipses

2016-0028851	05/27/2016	ARL
REVISION	DATE	TECH