
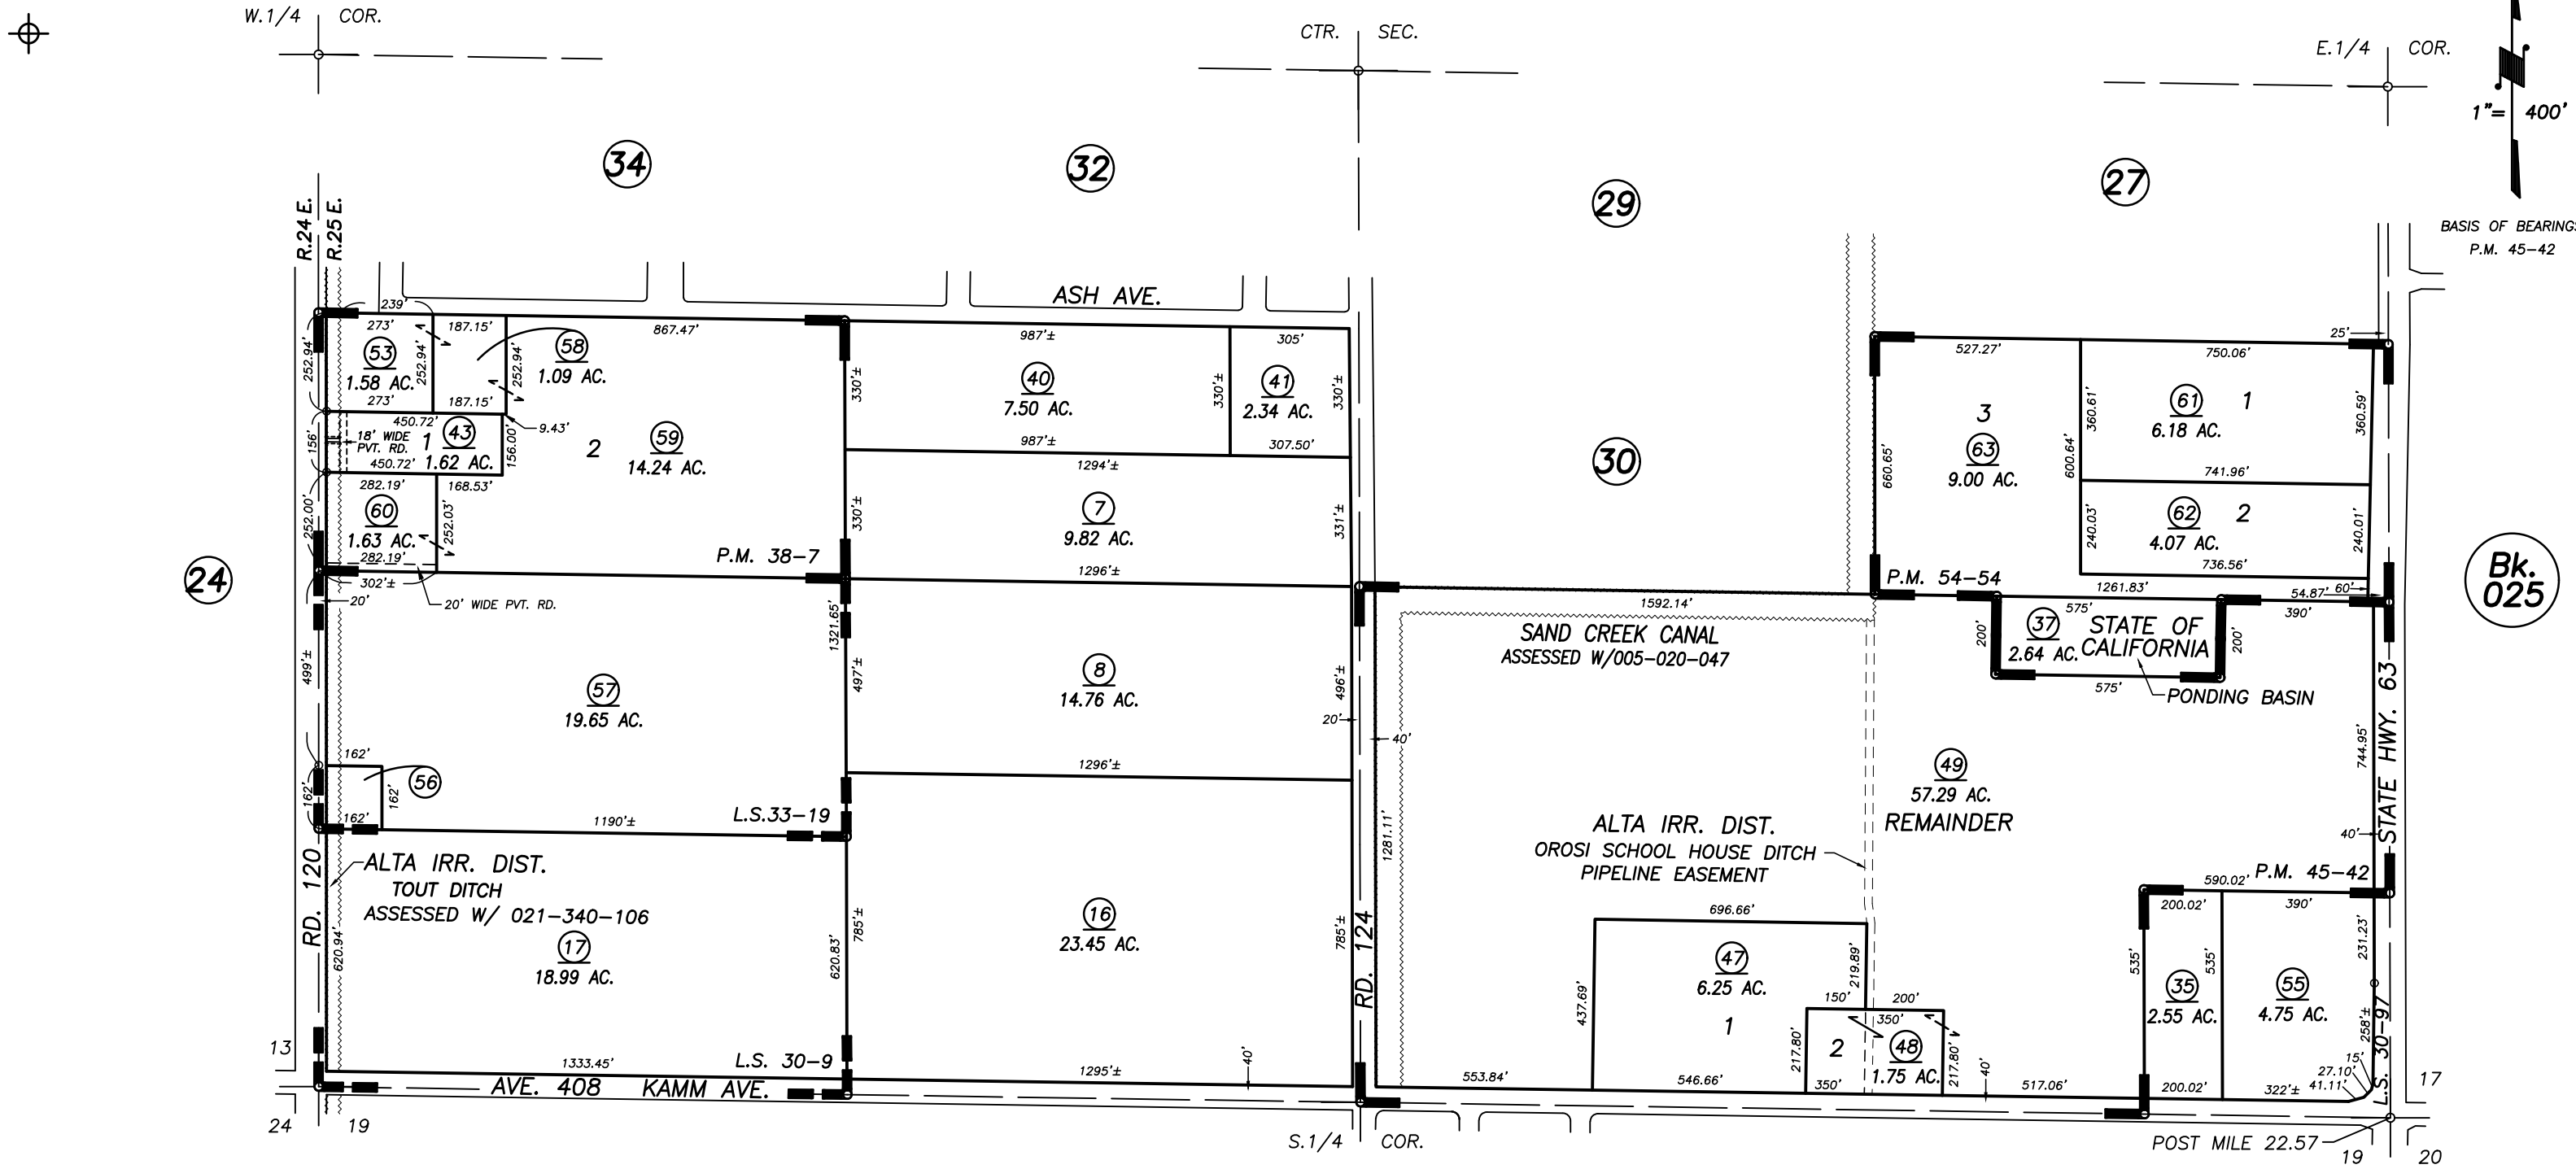
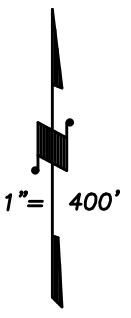


S1/2 SEC.18, T.16S., R.25E., M.D.B.&M.

Tax Area Codes **021-26**
 068-005 068-007
 068-016 068-017

DISCLAIMER
 THIS MAP WAS PREPARED FOR LOCAL PROPERTY ASSESSMENT PURPOSES ONLY AND THE PARCELS SHOWN HEREON MAY NOT COMPLY WITH STATE AND LOCAL SUBDIVISION ORDINANCES, AND NO LIABILITY IS ASSUMED FOR THE USE OF THE INFORMATION SHOWN HEREON. R & T CODE SEC. 327, 408.3, ETC.

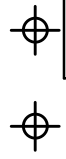

PARCEL MAP NO. 3704, P.M. 38-7
 PARCEL MAP NO. 4437, P.M. 45-42
 RECORD OF SURVEY, L.S. 30-9
 POR. RECORD OF SURVEY, L.S. 30-97
 RECORD OF SURVEY, L.S. 33-19
 PARCEL MAP NO. 5346, P.M. 54-54

Bk. 032

VICINITY OF OROSI
 ASSESSOR'S MAPS BK. 021 , PG. 26
 COUNTY OF TULARE, CALIFORNIA, U.S.A.

NOTE: Assessor's Parcel Numbers Shown in Circles (1) (123)
 Assessor's Block Numbers Shown in Ellipses

2021-0084665	10/10/2022	JOS
REVISION	DATE	TECH