


**DISCLAIMER**  
 THIS MAP WAS PREPARED FOR LOCAL PROPERTY ASSESSMENT PURPOSES ONLY AND THE PARCELS SHOWN HEREON MAY NOT COMPLY WITH STATE AND LOCAL SUBDIVISION ORDINANCES, AND NO LIABILITY IS ASSUMED FOR THE USE OF THE INFORMATION SHOWN HEREON.

N1/2 OF NE1/4 OF NE1/4 SEC.18, T.16S., R.25E., M.D.B.& M.

Tax Area Code **023-13**  
 068-039

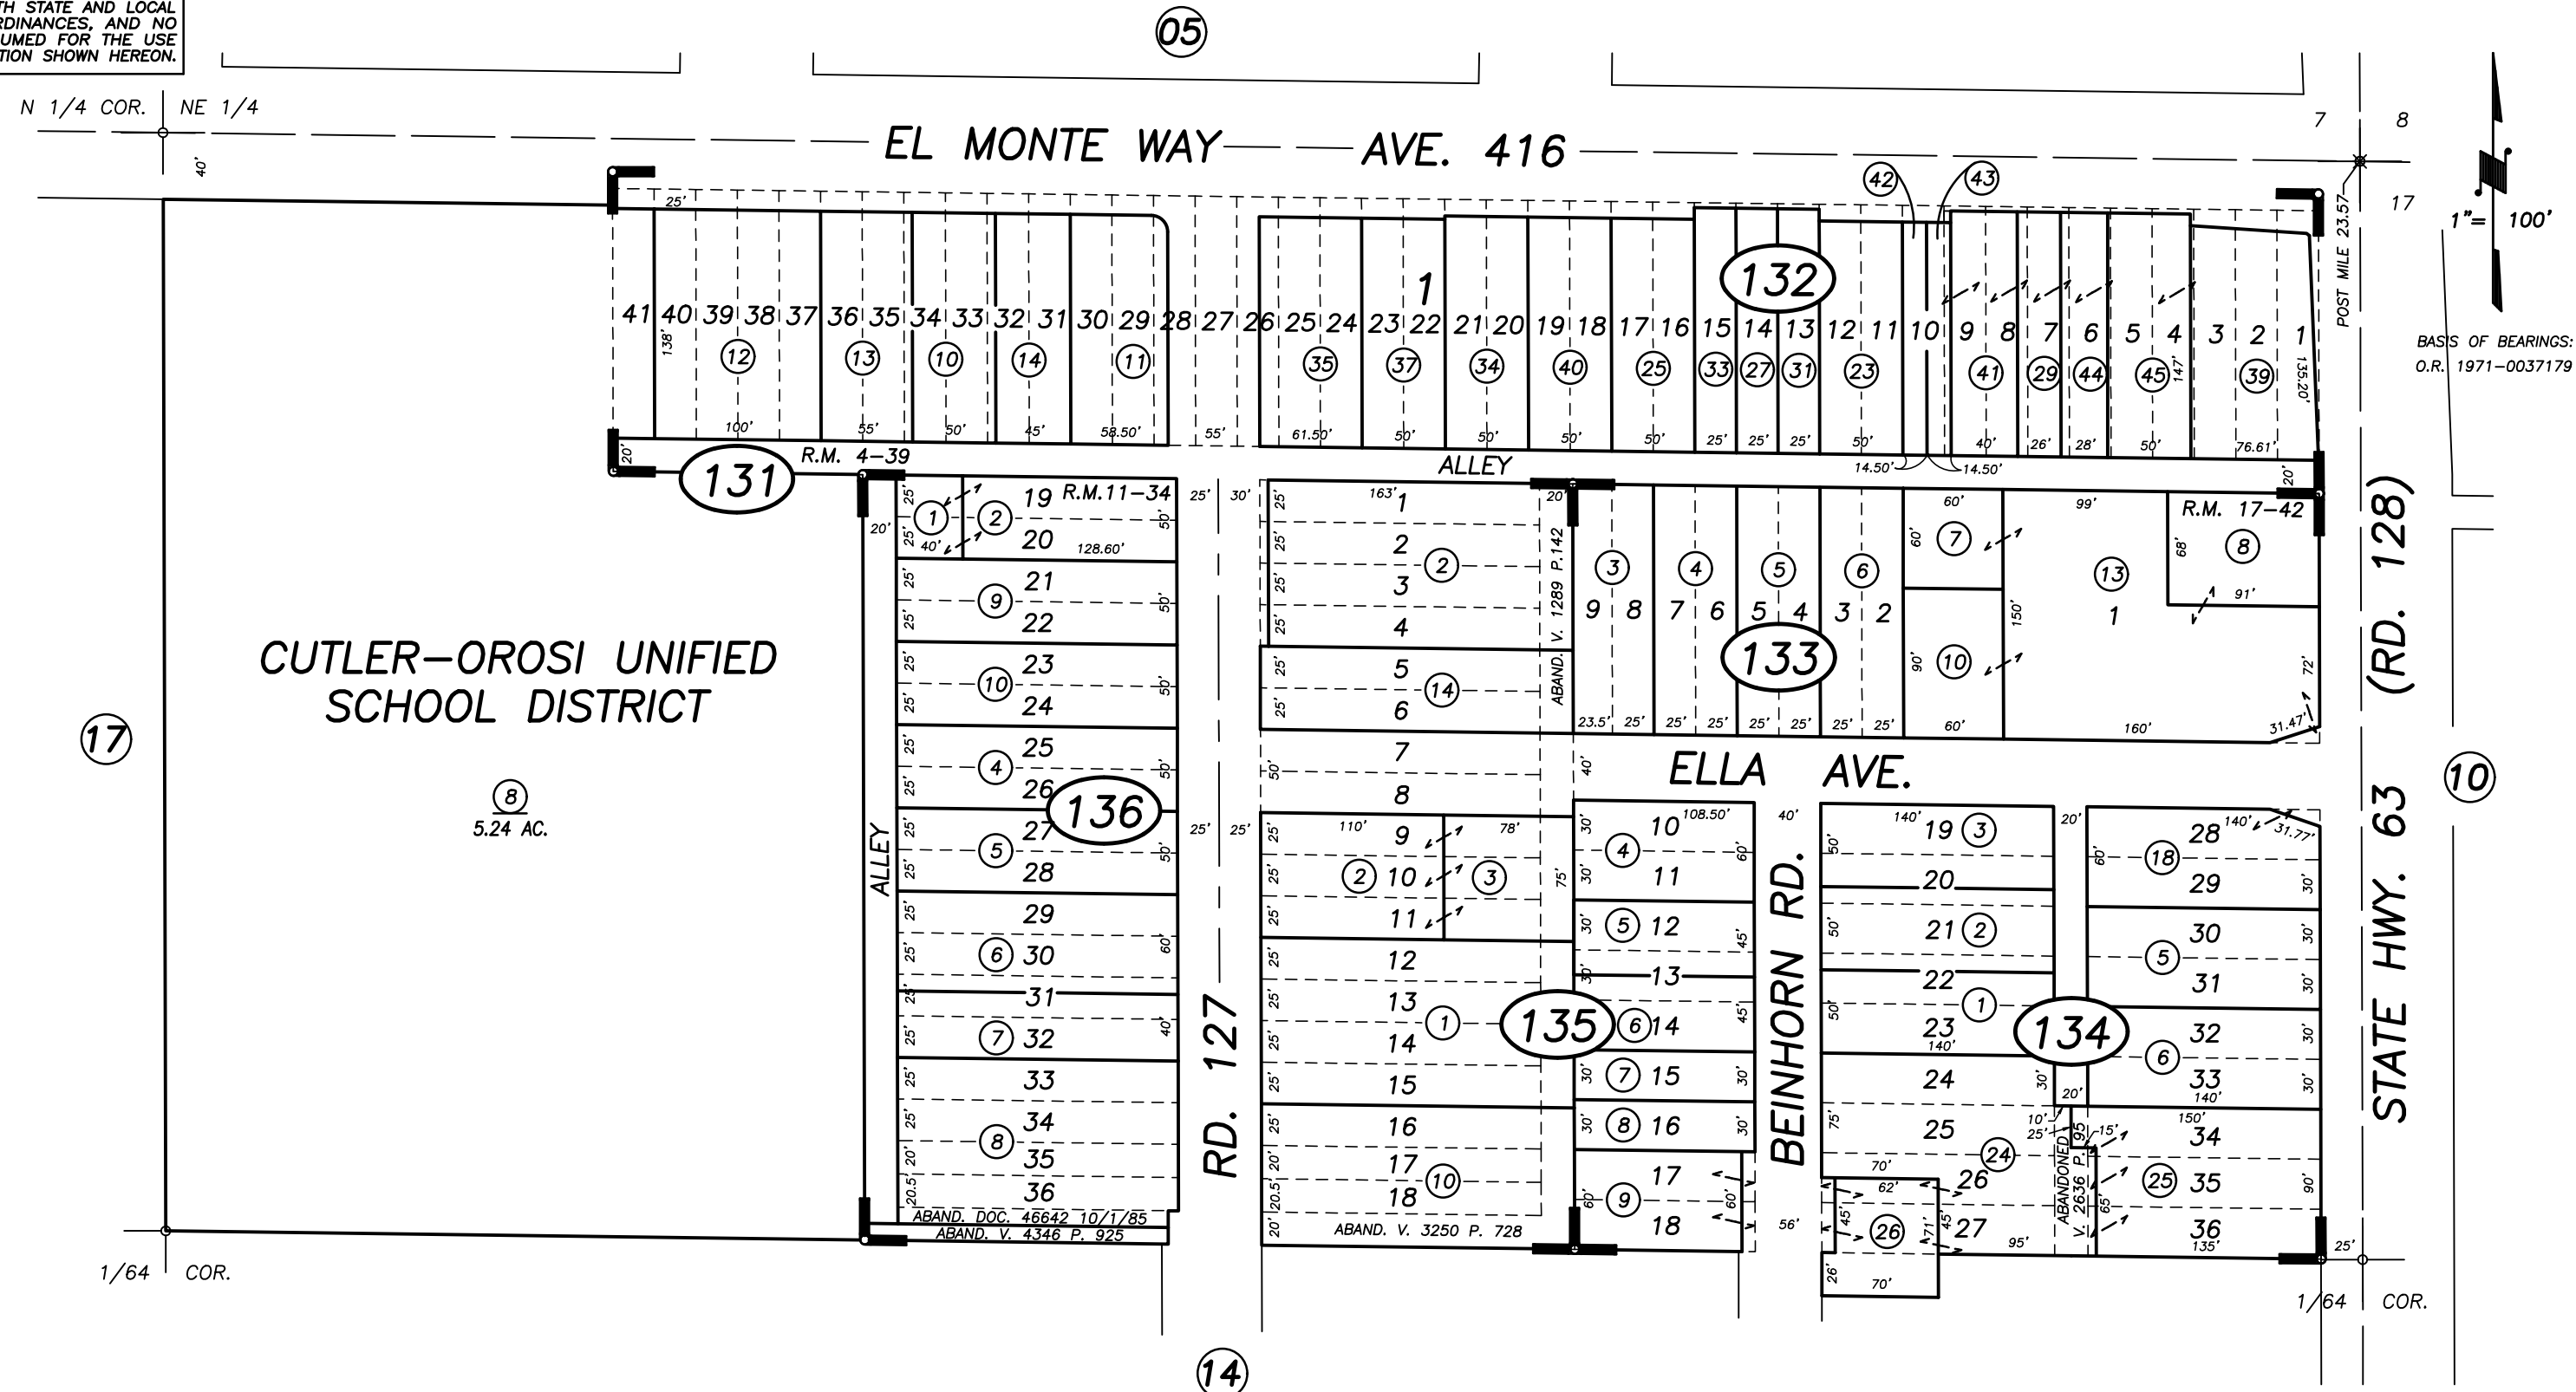

MC GEE'S ADD., R.M. 4-39  
 SANDER'S ADD., R.M. 11-34  
 ELLA BEINHORN TRACT, R.M. 17-42

VICINITY OF OROSI  
 ASSESSOR'S MAPS BK. 023 , PG. 13  
 COUNTY OF TULARE, CALIFORNIA, U.S.A.

NOTE: Assessor's Parcel Numbers Shown in Circles (1) (123)  
 Assessor's Block Numbers Shown in Elipses

2019-0065928	01/03/2020	CFG
REVISION	DATE	TECH