


DISCLAIMER
 THIS MAP WAS PREPARED FOR LOCAL PROPERTY ASSESSMENT PURPOSES ONLY. THE PARCELS SHOWN HEREON MAY NOT COMPLY WITH STATE AND LOCAL SUBDIVISION ORDINANCES. NO LIABILITY IS ASSUMED FOR THE USE OF THE INFORMATION HEREON.

REVISED: 01/03/2020
 REASON: 2019-0065928
 CAD TECH: CFG

S 1/2 OF NE 1/4 OF NE 1/4 SEC. 18, T.16S., R.25E., M. D. B. & M.

TAX CODE AREA **023-14**
068-039

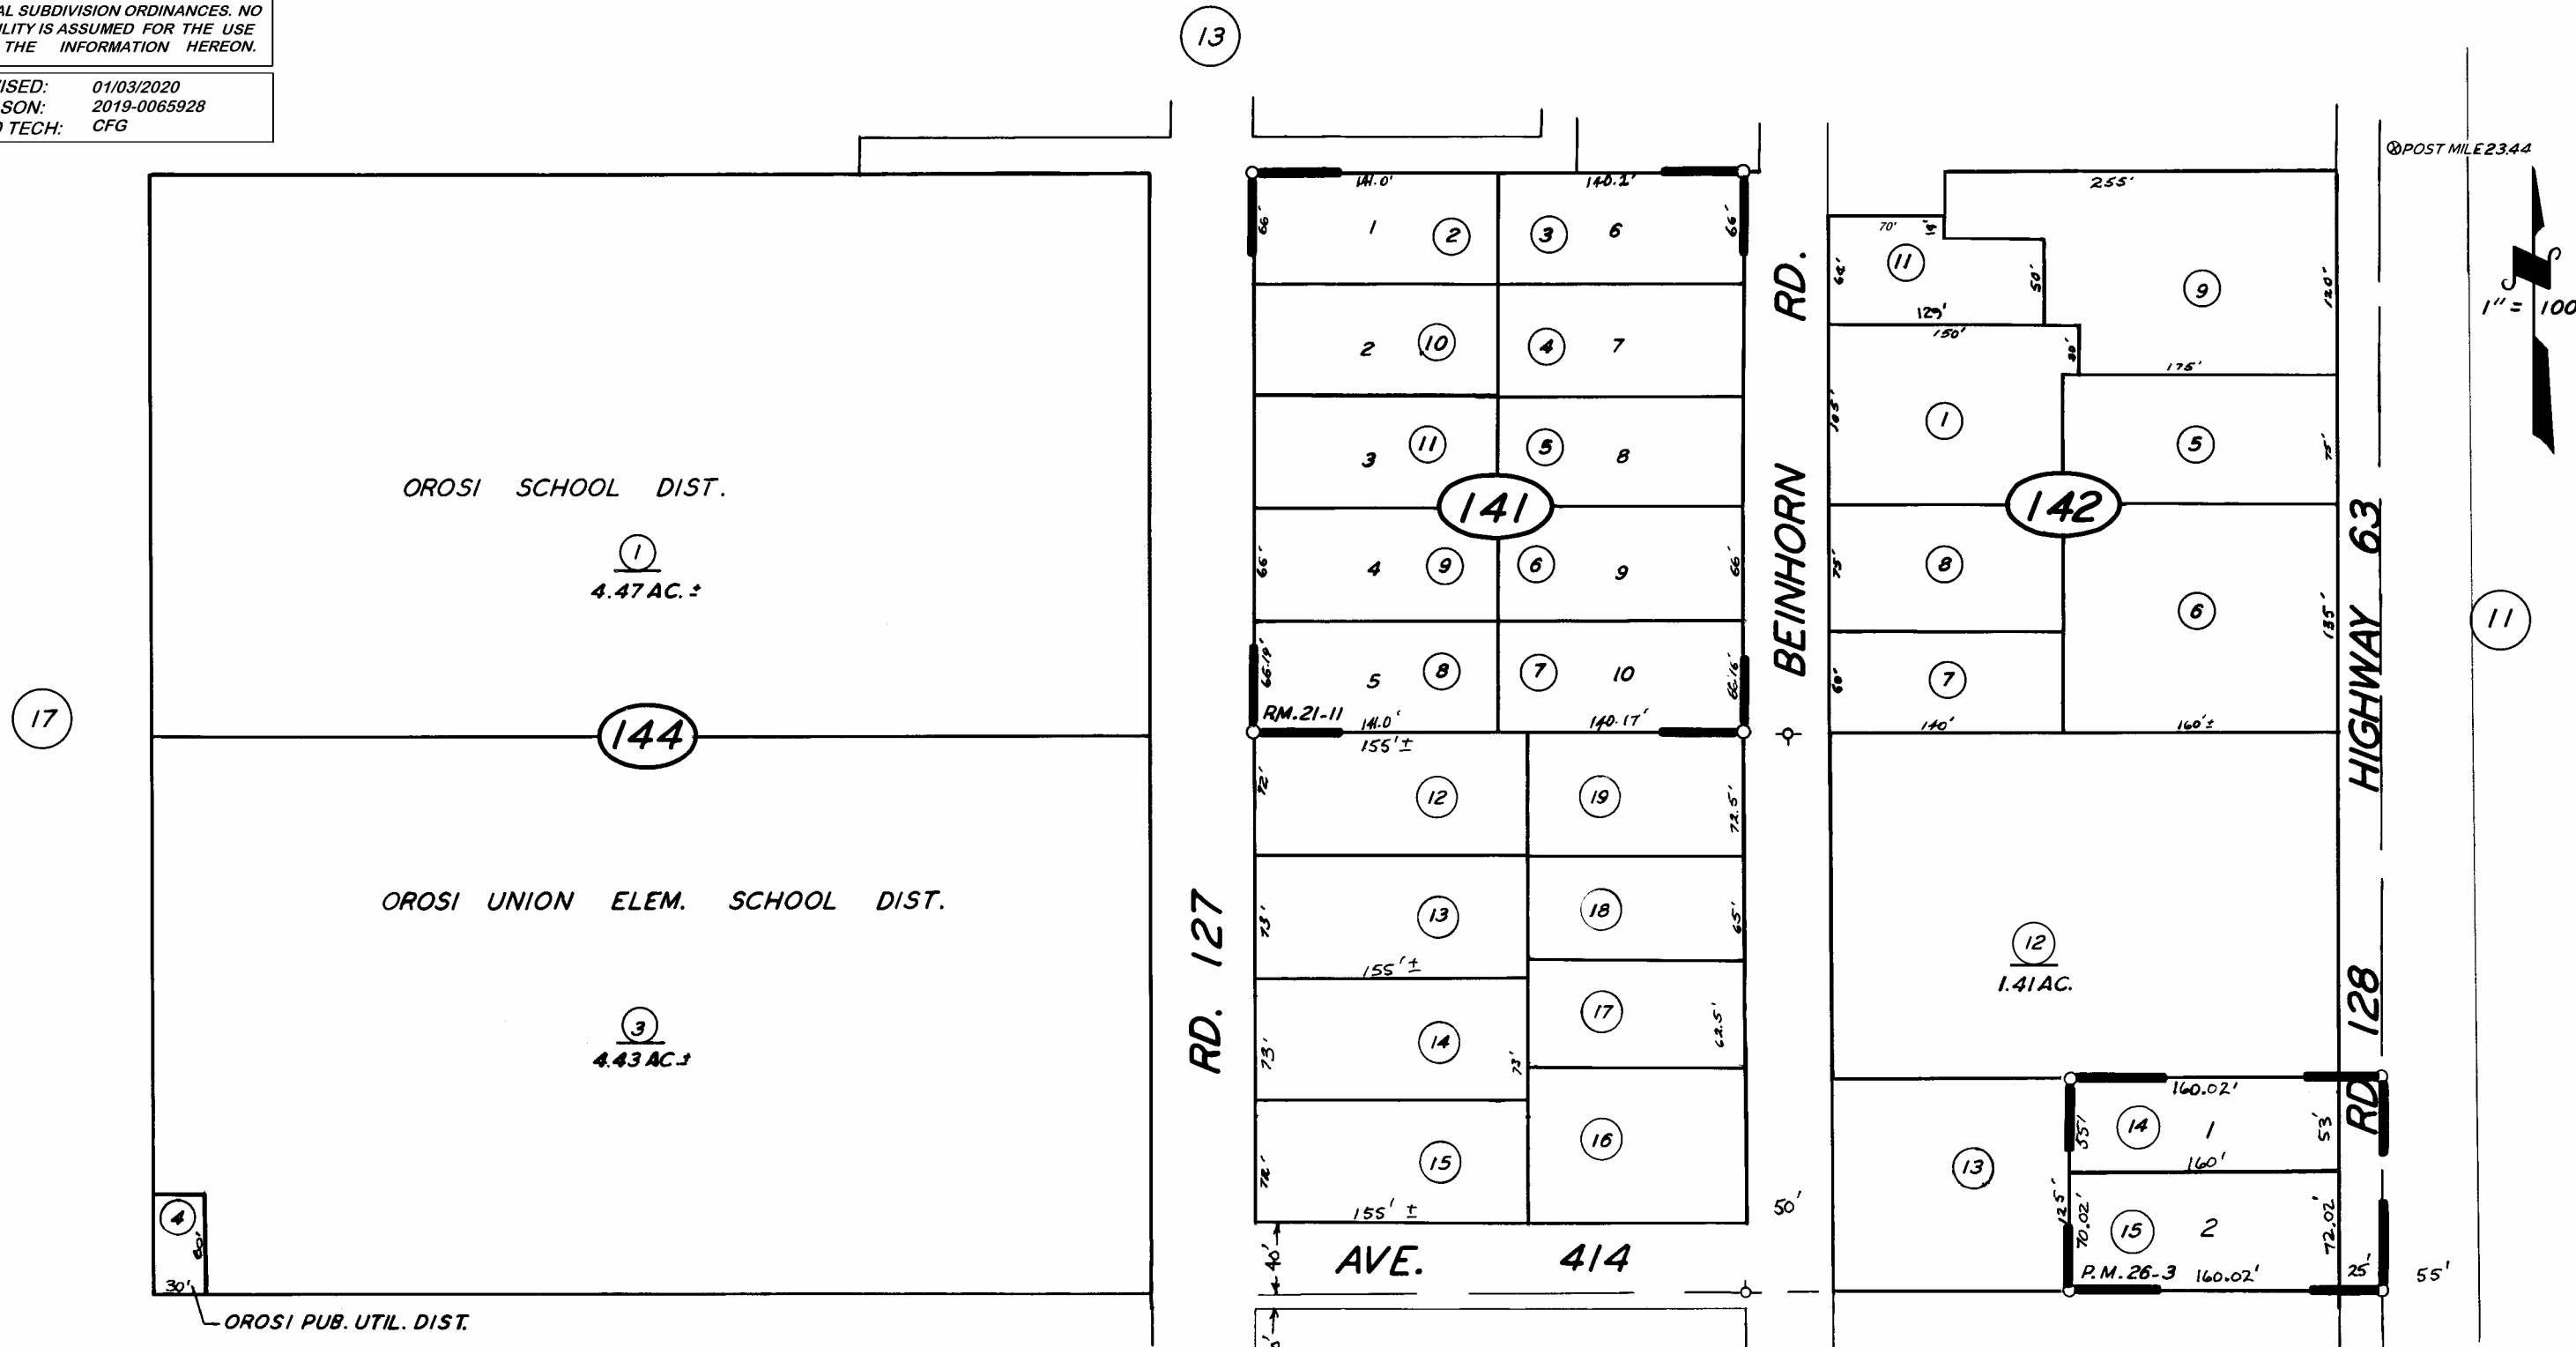

TRACT NO. 200, R.M. 21-11
 PARCEL MAP 2502, P.M. 26-3

VICINITY OF OROSI
 ASSESSOR'S MAPS BK. 023, PG. 14
 COUNTY OF TULARE, CALIFORNIA, U.S.A.

NOTE - ASSESSOR'S BLOCK NUMBERS SHOWN IN ELLIPSES
 ASSESSOR'S PARCEL NUMBERS SHOWN IN CIRCLES

123