
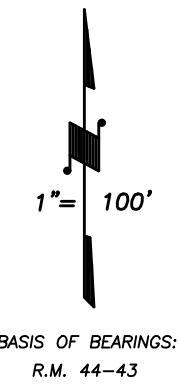


**DISCLAIMER**  
THIS MAP WAS PREPARED FOR LOCAL PROPERTY ASSESSMENT PURPOSES ONLY AND THE PARCELS SHOWN HEREON MAY NOT COMPLY WITH STATE AND LOCAL SUBDIVISION ORDINANCES, AND NO LIABILITY IS ASSUMED FOR THE USE OF THE INFORMATION SHOWN HEREON. R & T CODE SEC. 327, 408.3, ETC.

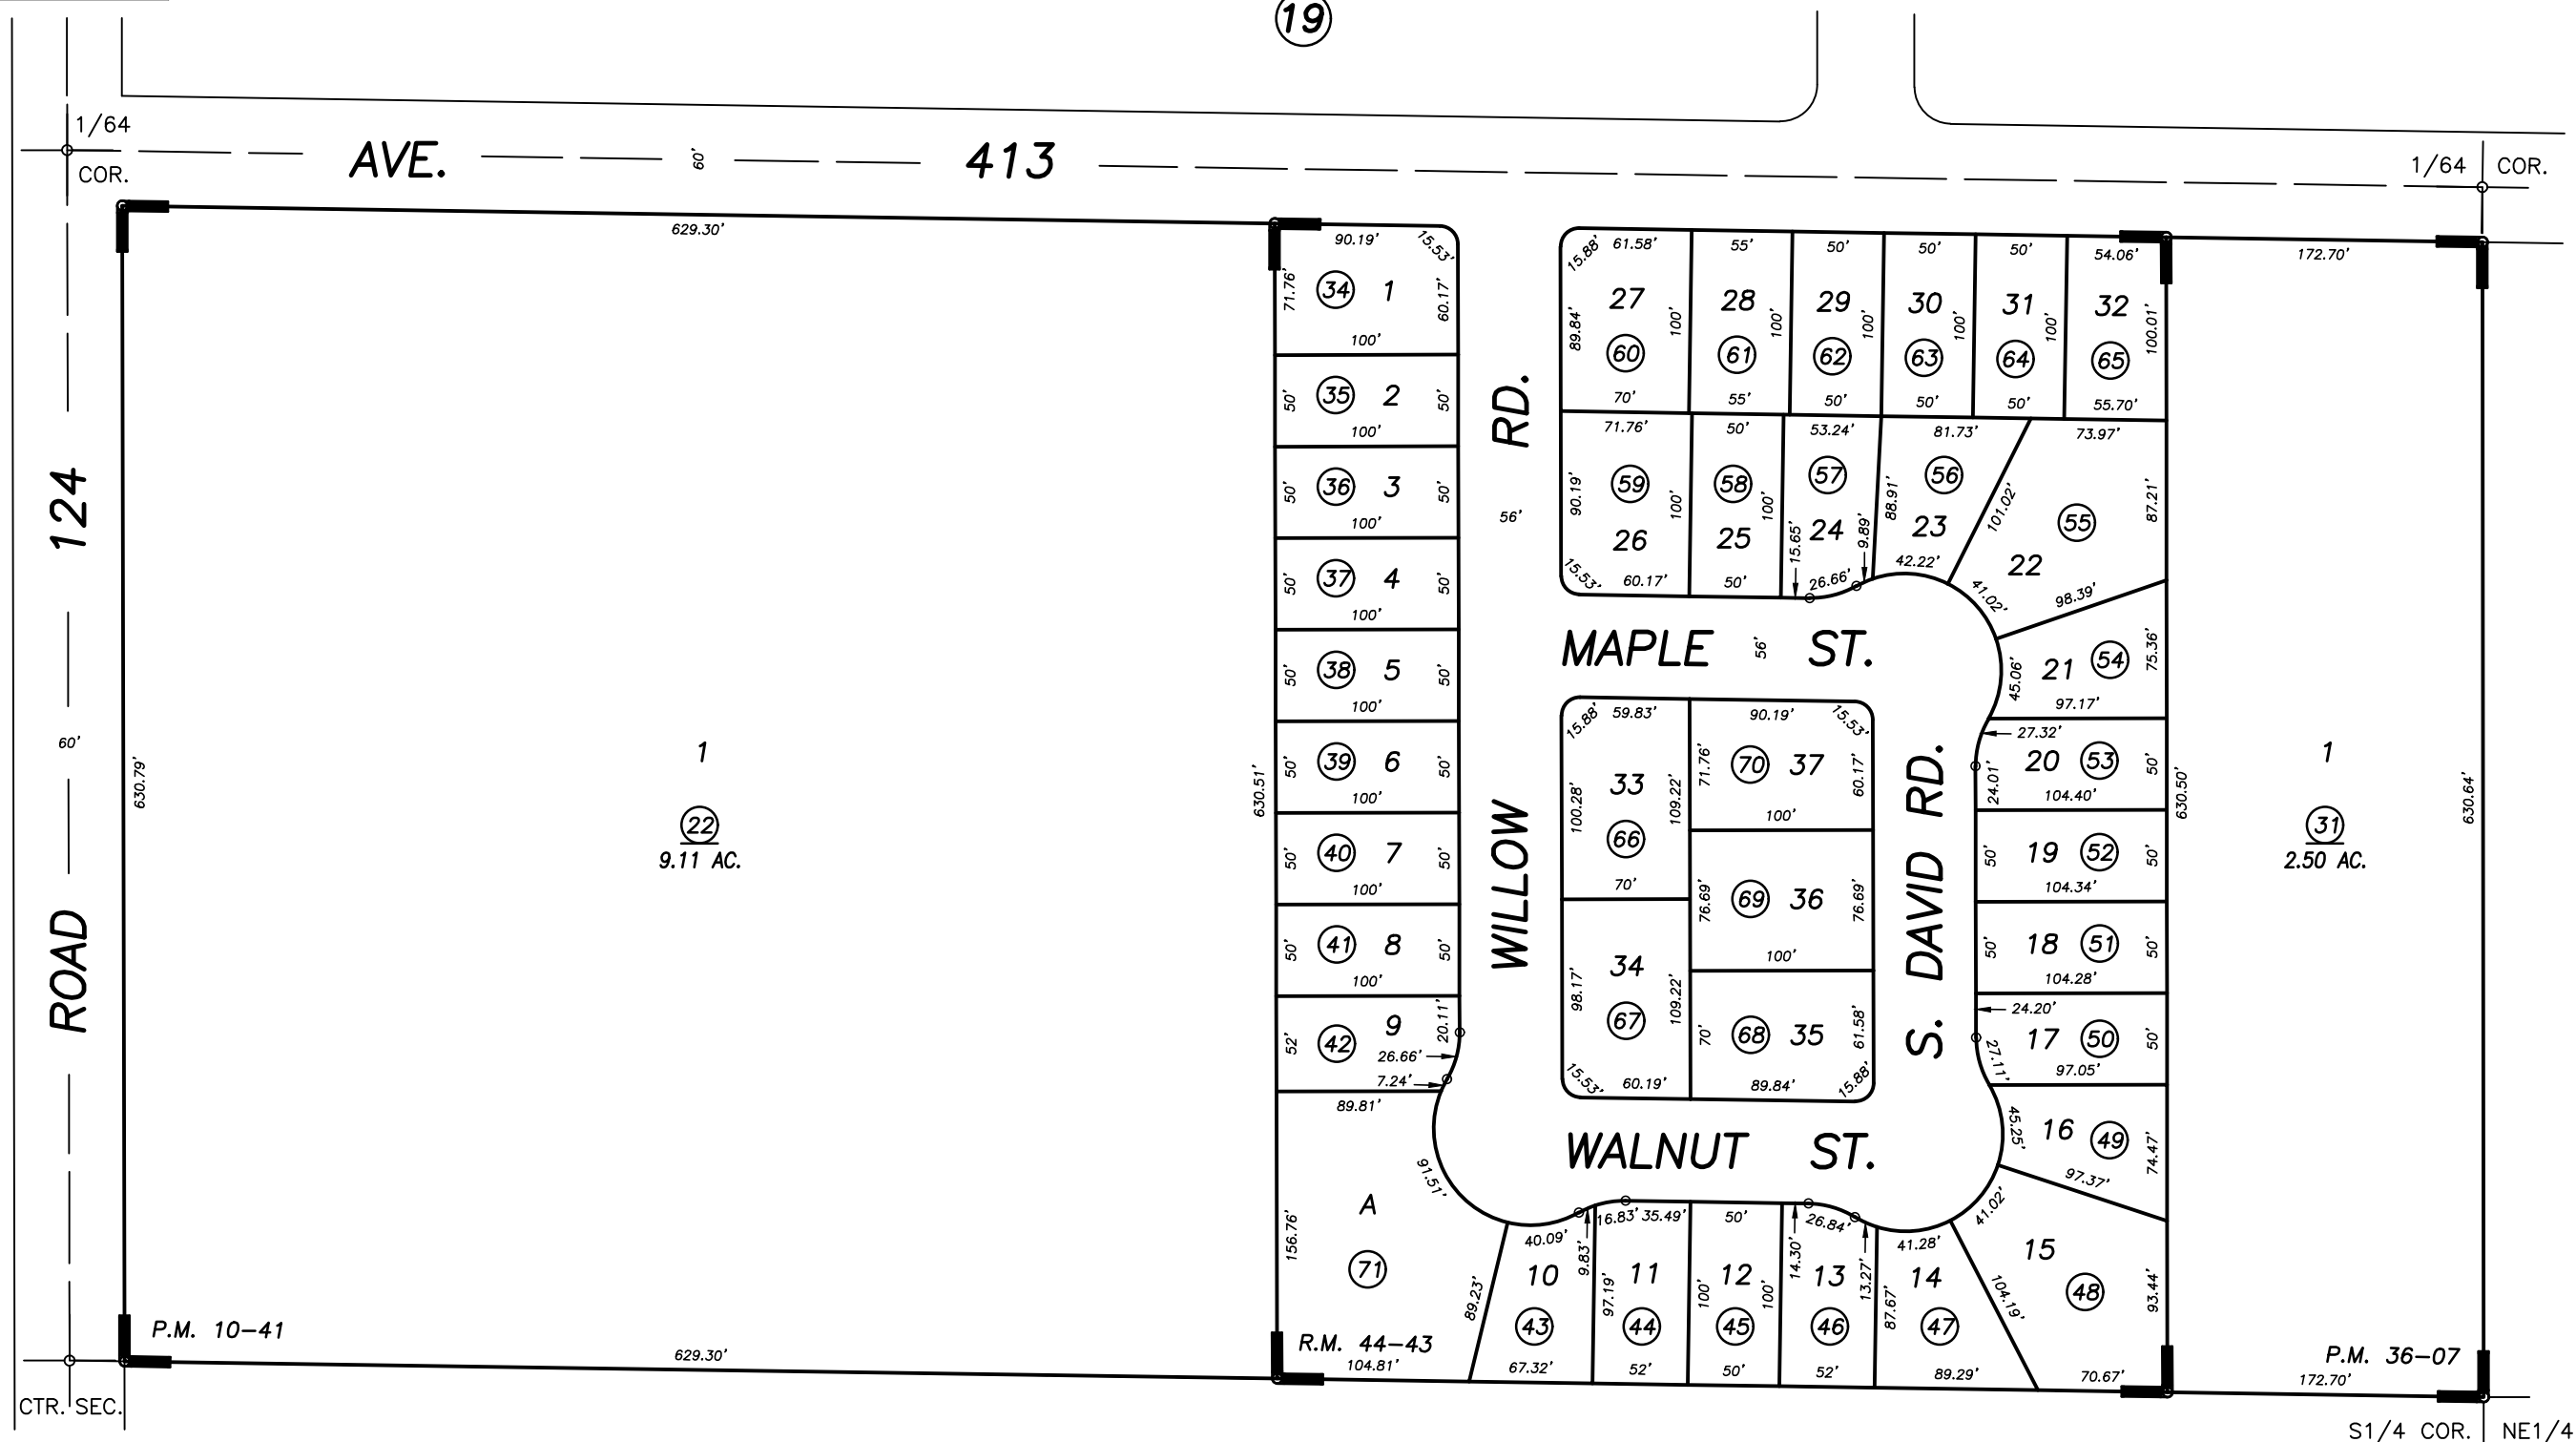

BASIS OF BEARINGS:  
R.M. 44-43

Bk. 021

Bk. 021

PARCEL MAP 940, P.M. 10-41  
PARCEL MAP 3505, P.M. 36-07  
TRACT NO. 17-003, R.M. 44-43

VICINITY OF OROSI  
ASSESSOR'S MAPS BK. 023 , PG. 17  
COUNTY OF TULARE, CALIFORNIA, U.S.A.

NOTE: Assessor's Parcel Numbers Shown in Circles 1 123  
Assessor's Block Numbers Shown in Ellipses

|              |            |      |
|--------------|------------|------|
| 2020-0014944 | 07/02/2020 | WAC  |
| REVISION     | DATE       | TECH |