
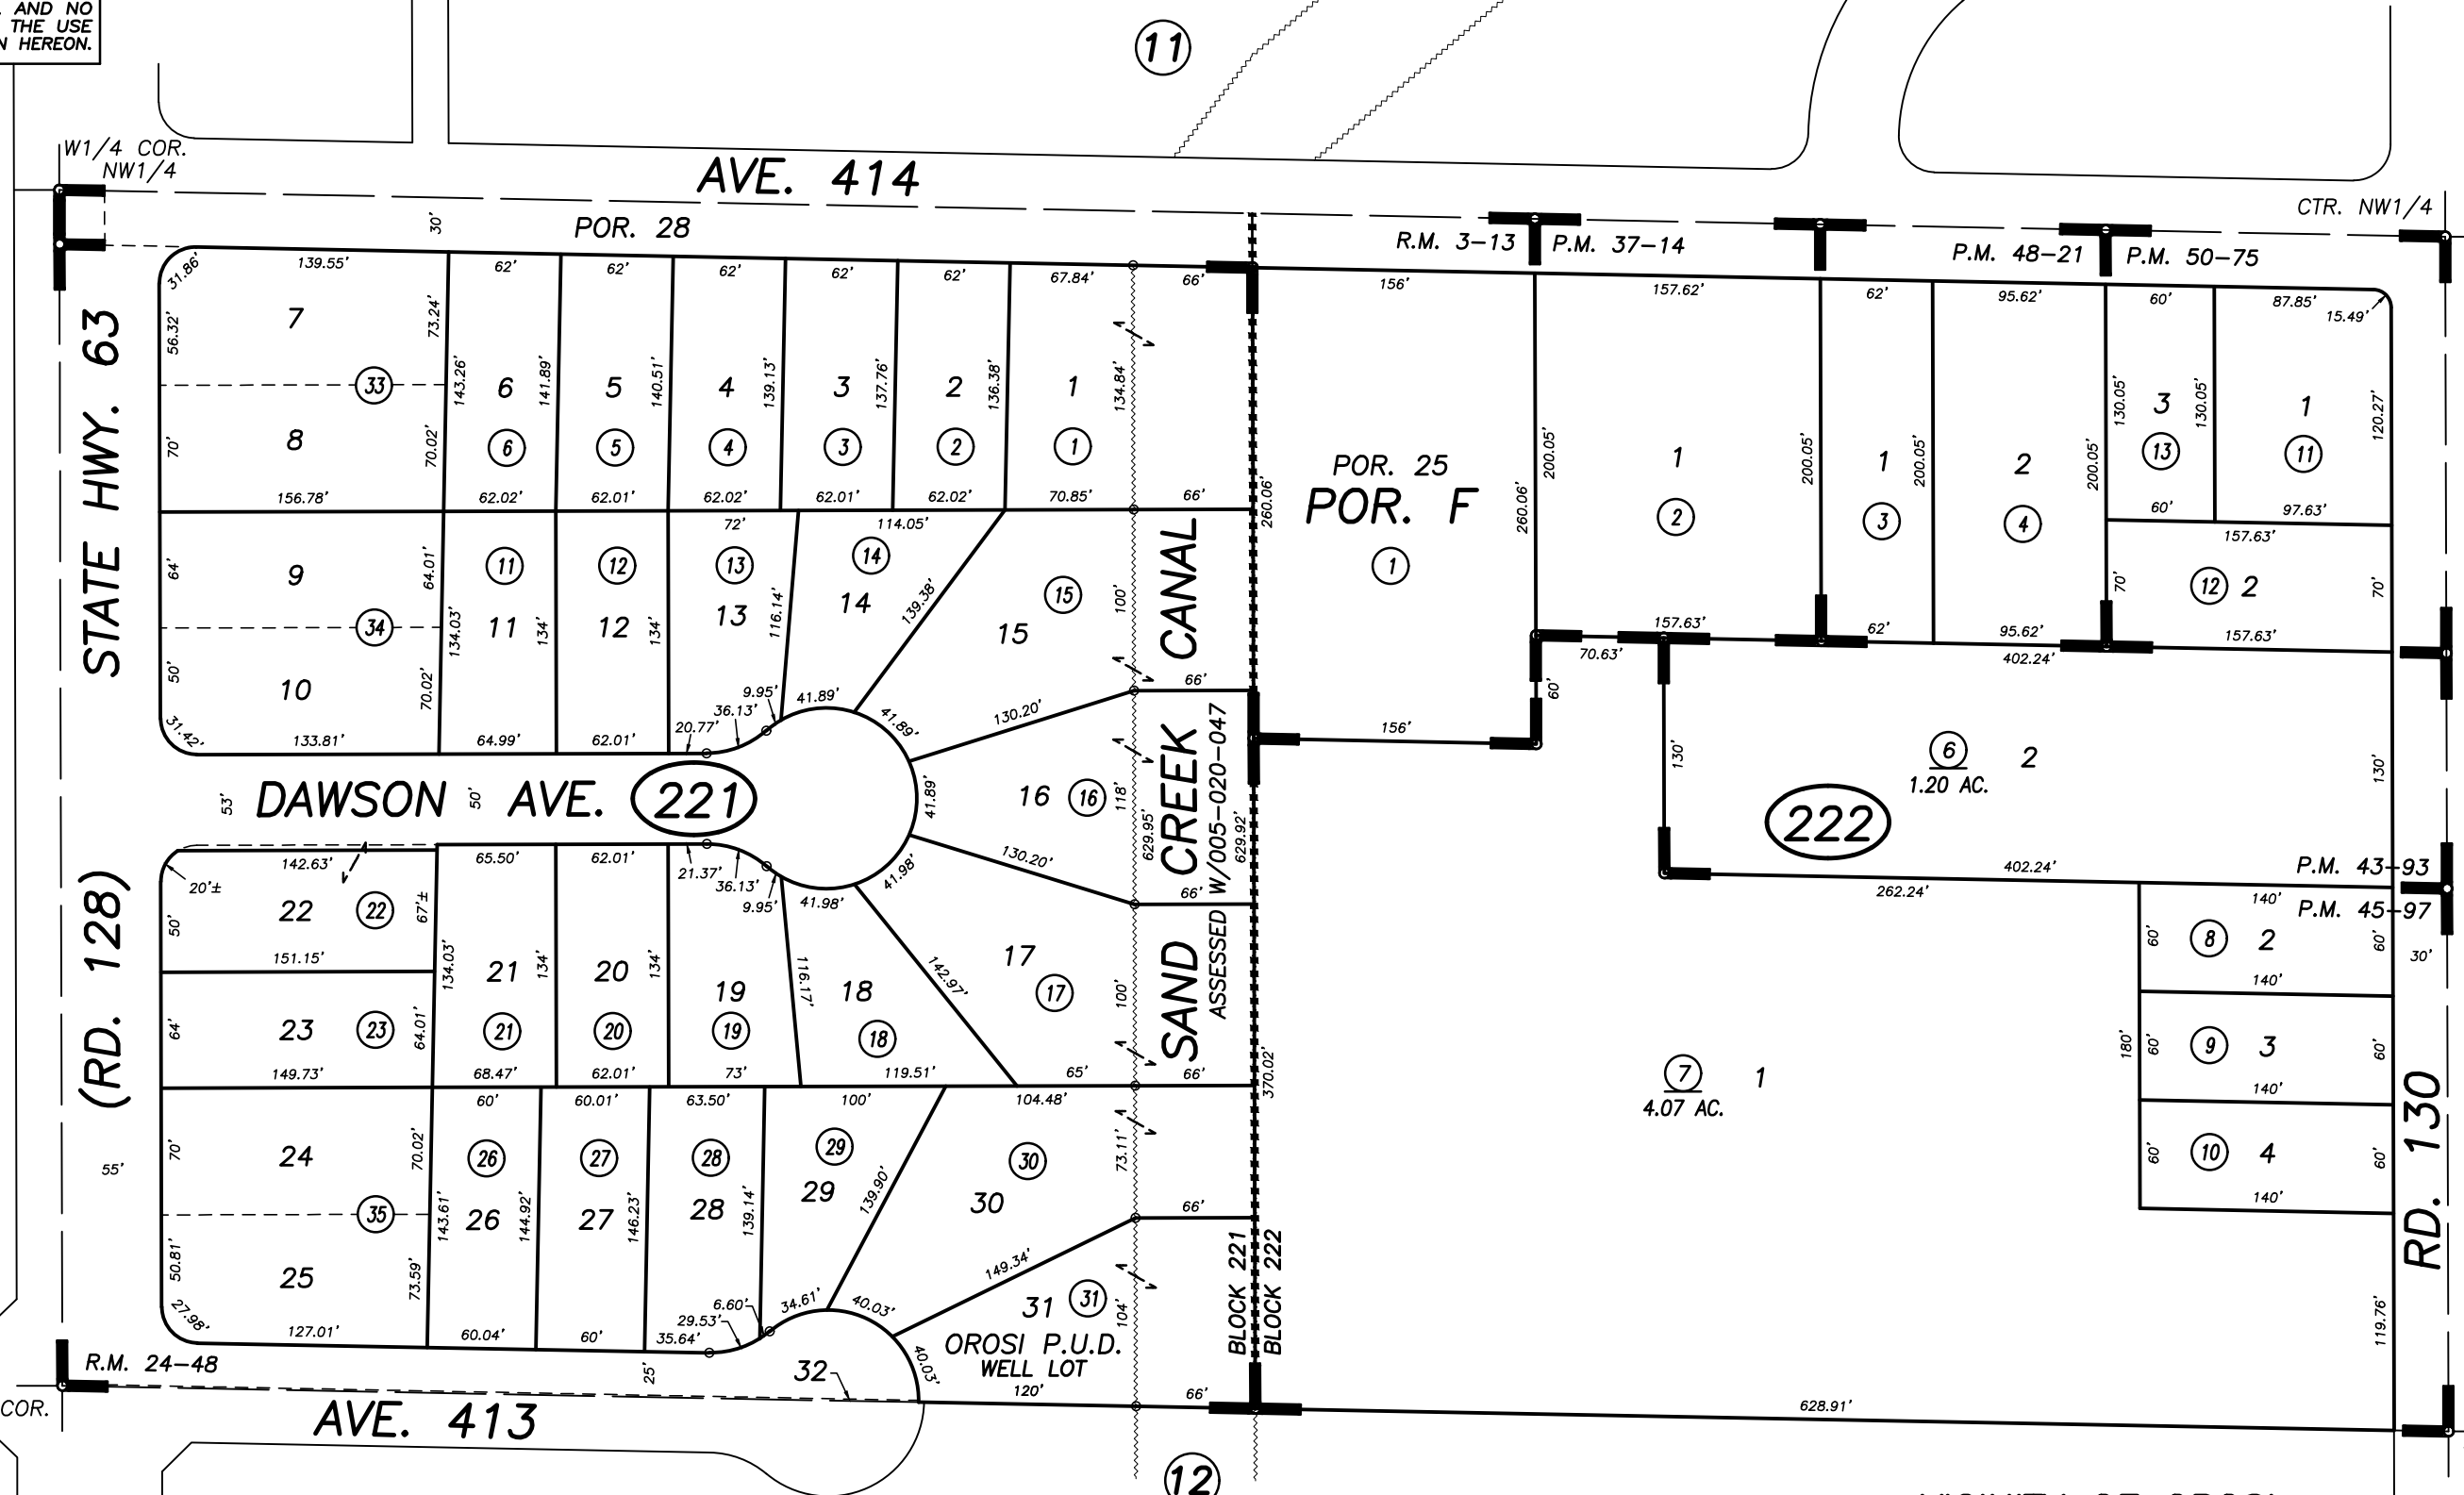
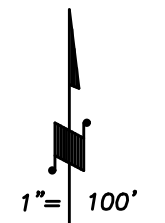


DISCLAIMER
THIS MAP WAS PREPARED FOR LOCAL PROPERTY ASSESSMENT PURPOSES ONLY AND THE PARCELS SHOWN HEREON MAY NOT COMPLY WITH STATE AND LOCAL SUBDIVISION ORDINANCES, AND NO LIABILITY IS ASSUMED FOR THE USE OF THE INFORMATION SHOWN HEREON.

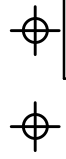

BASIS OF BEARINGS:
P.M. 50-75

POR. OROSI COLONY, R.M. 3-13
TRACT NO. 440, R.M. 24-48
PARCEL MAP NO. 3611, P.M. 37-14
PARCEL MAP NO. 4289, P.M. 43-93
PARCEL MAP NO. 4492, P.M. 45-97
PARCEL MAP NO. 4716, P.M. 48-21

PARCEL MAP NO. 4970, P.M. 50-75

VICINITY OF OROSI
ASSESSOR'S MAPS BK. 023 , PG. 22
COUNTY OF TULARE, CALIFORNIA, U.S.A.

NOTE: Assessor's Parcel Numbers Shown in Circles (1) (123)
Assessor's Block Numbers Shown in Elipses (1) (123)

REVISE SAND CREEK	08/06/2015	KMS
REVISION	DATE	TECH