


**DISCLAIMER**  
 THIS MAP WAS PREPARED FOR LOCAL PROPERTY ASSESSMENT PURPOSES ONLY AND THE PARCELS SHOWN HEREON MAY NOT COMPLY WITH STATE AND LOCAL SUBDIVISION ORDINANCES, AND NO LIABILITY IS ASSUMED FOR THE USE OF THE INFORMATION SHOWN HEREON.

S 1/2 NW 1/4 OF SE 1/4 SECTION 7, T.16S., R.25E., M.D.B. & M.

Tax Area Code  
68-016

23-26

01

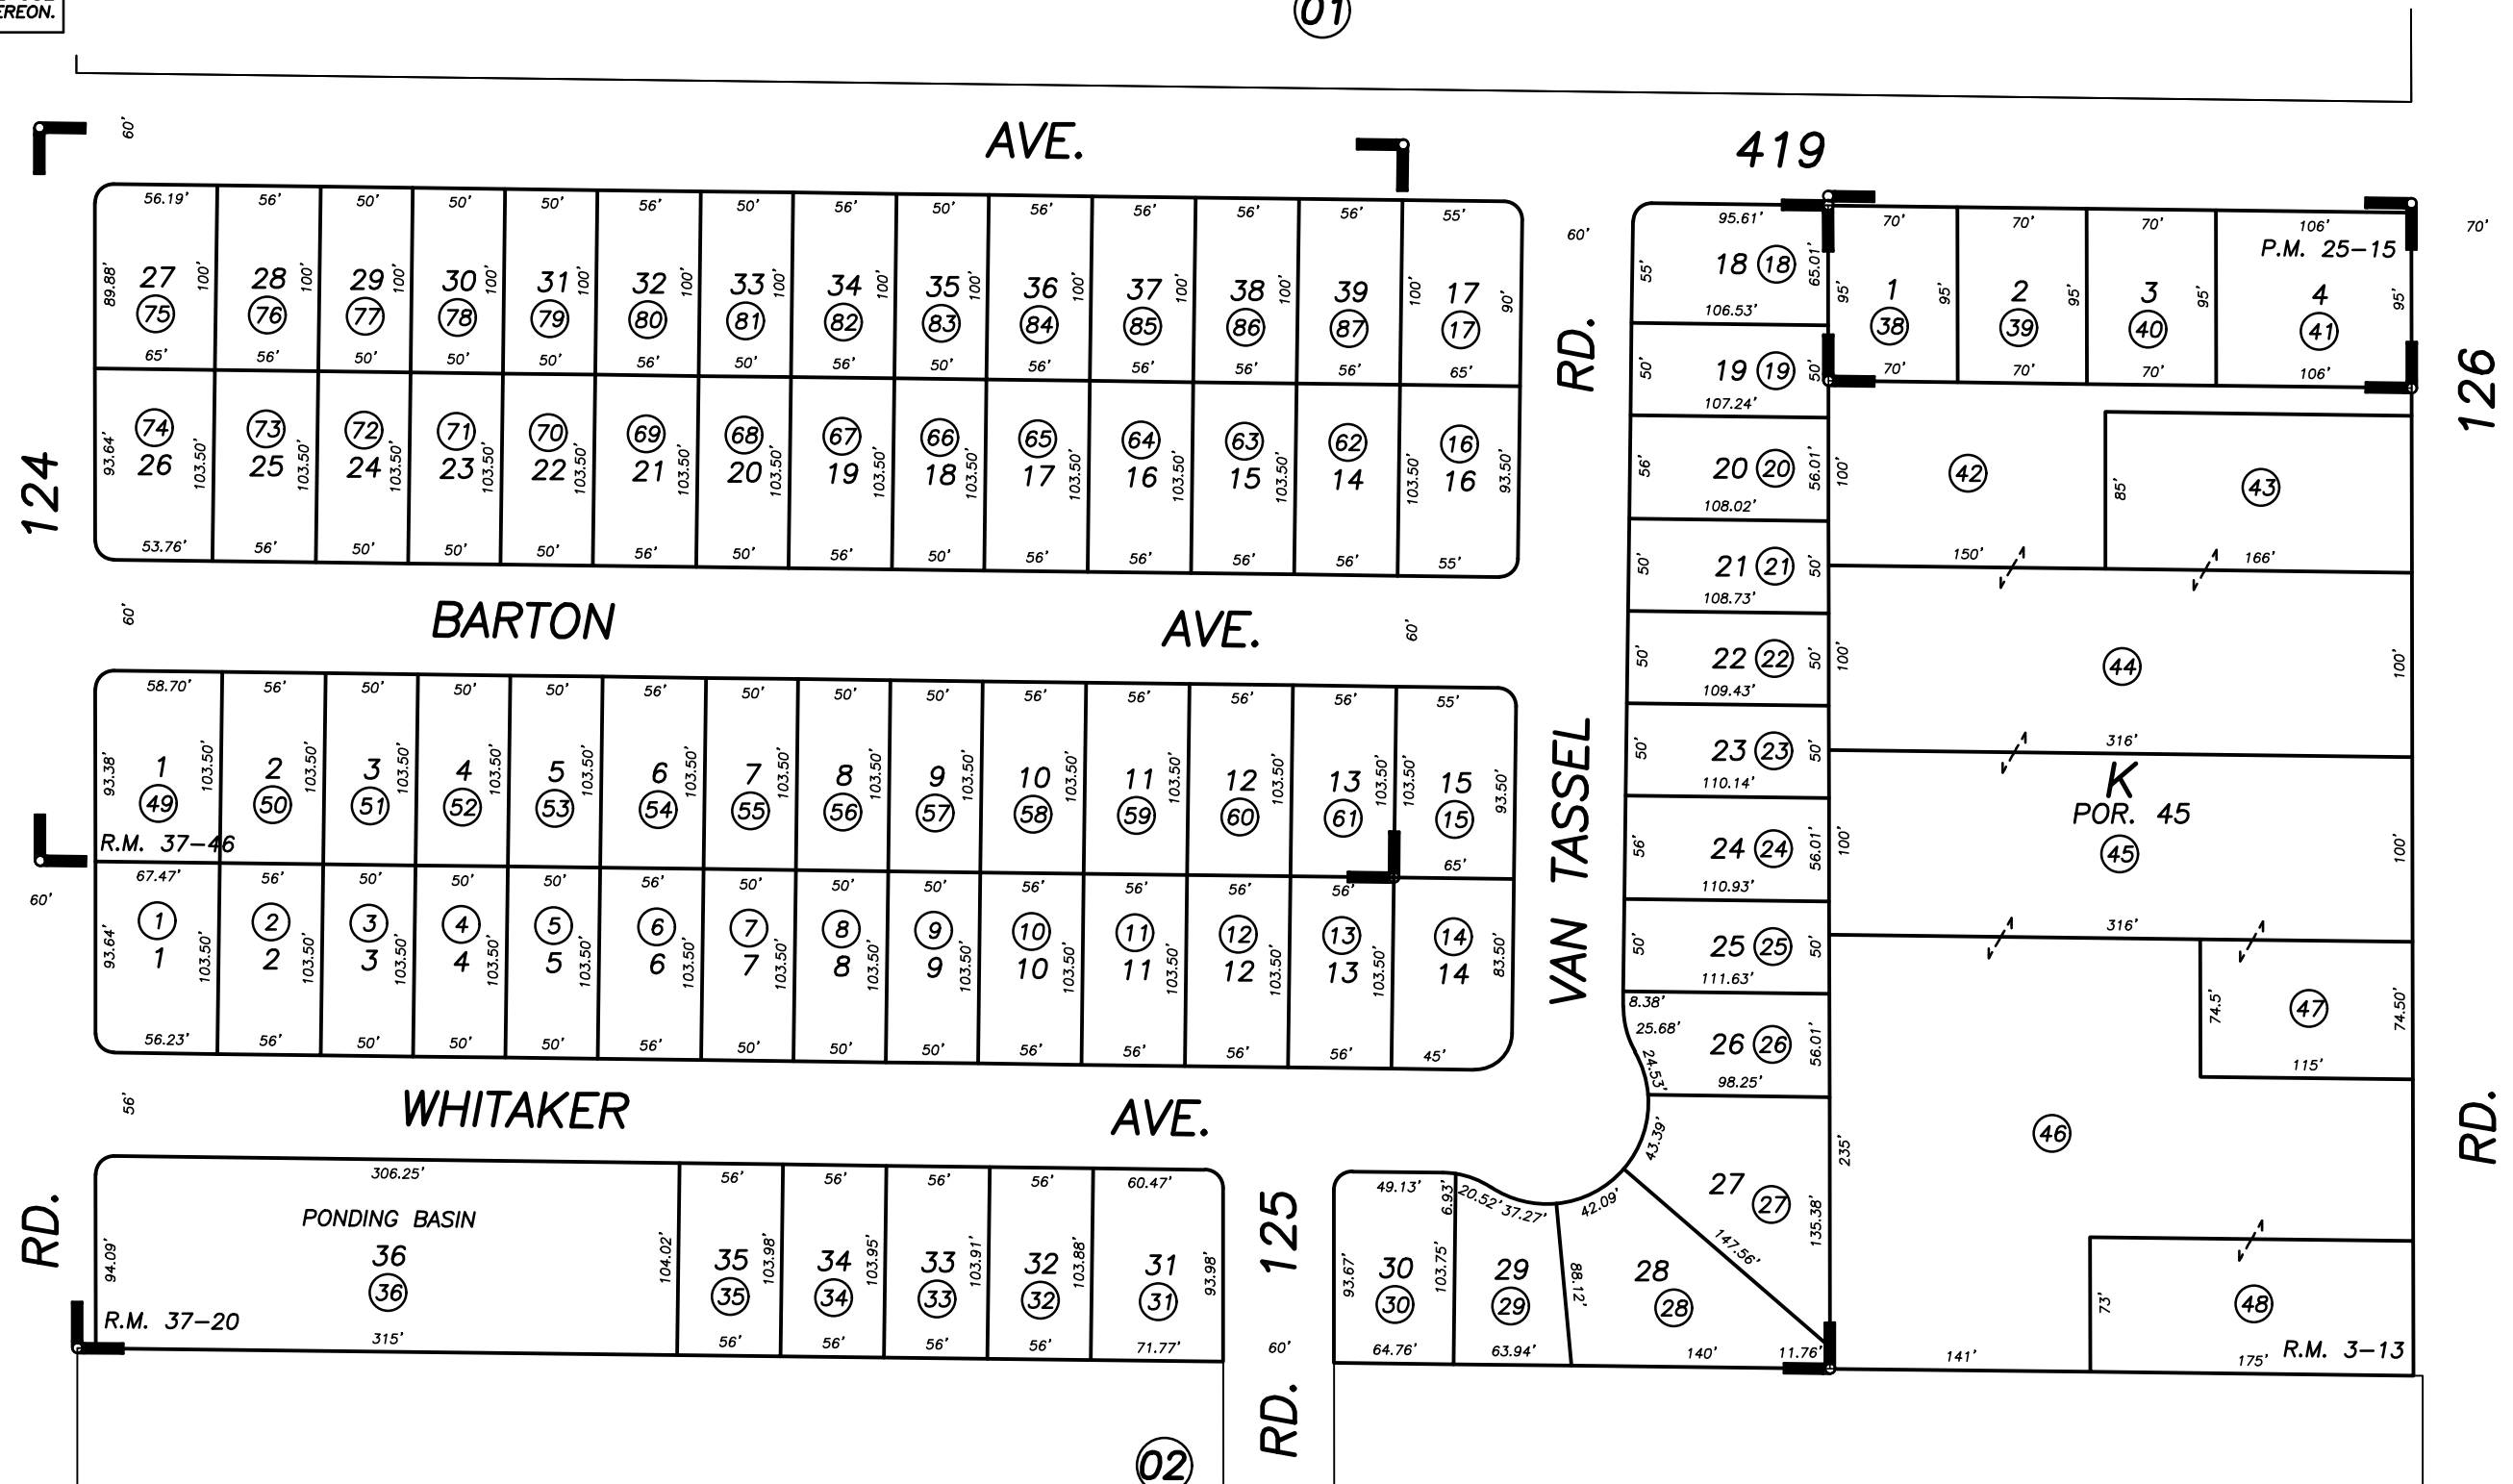

Bk. 21

01

02

R.M. 37-46  
 REVISION  
 9/5/96 KPT  
 DATE BY

POR. OROSI COLONY, R.M. 3-13  
 PARCEL MAP 2414, P.M. 25-15  
 TRACT NO. 722, R.M. 37-20  
 TRACT NO. 722 PHASE 2, R.M. 37-46

ASSESSOR'S MAPS BK. 023, PG. 26.  
 COUNTY OF TULARE, CALIF.

NOTE: Assessor's Block Numbers Shown in Ellipses  
 Assessor's Parcel Numbers Shown in Circles

97/98