
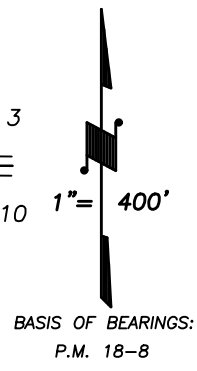


**DISCLAIMER**  
THIS MAP WAS PREPARED FOR LOCAL PROPERTY ASSESSMENT PURPOSES ONLY AND THE PARCELS SHOWN HEREON MAY NOT COMPLY WITH STATE AND LOCAL SUBDIVISION ORDINANCES, AND NO LIABILITY IS ASSUMED FOR THE USE OF THE INFORMATION SHOWN HEREON.

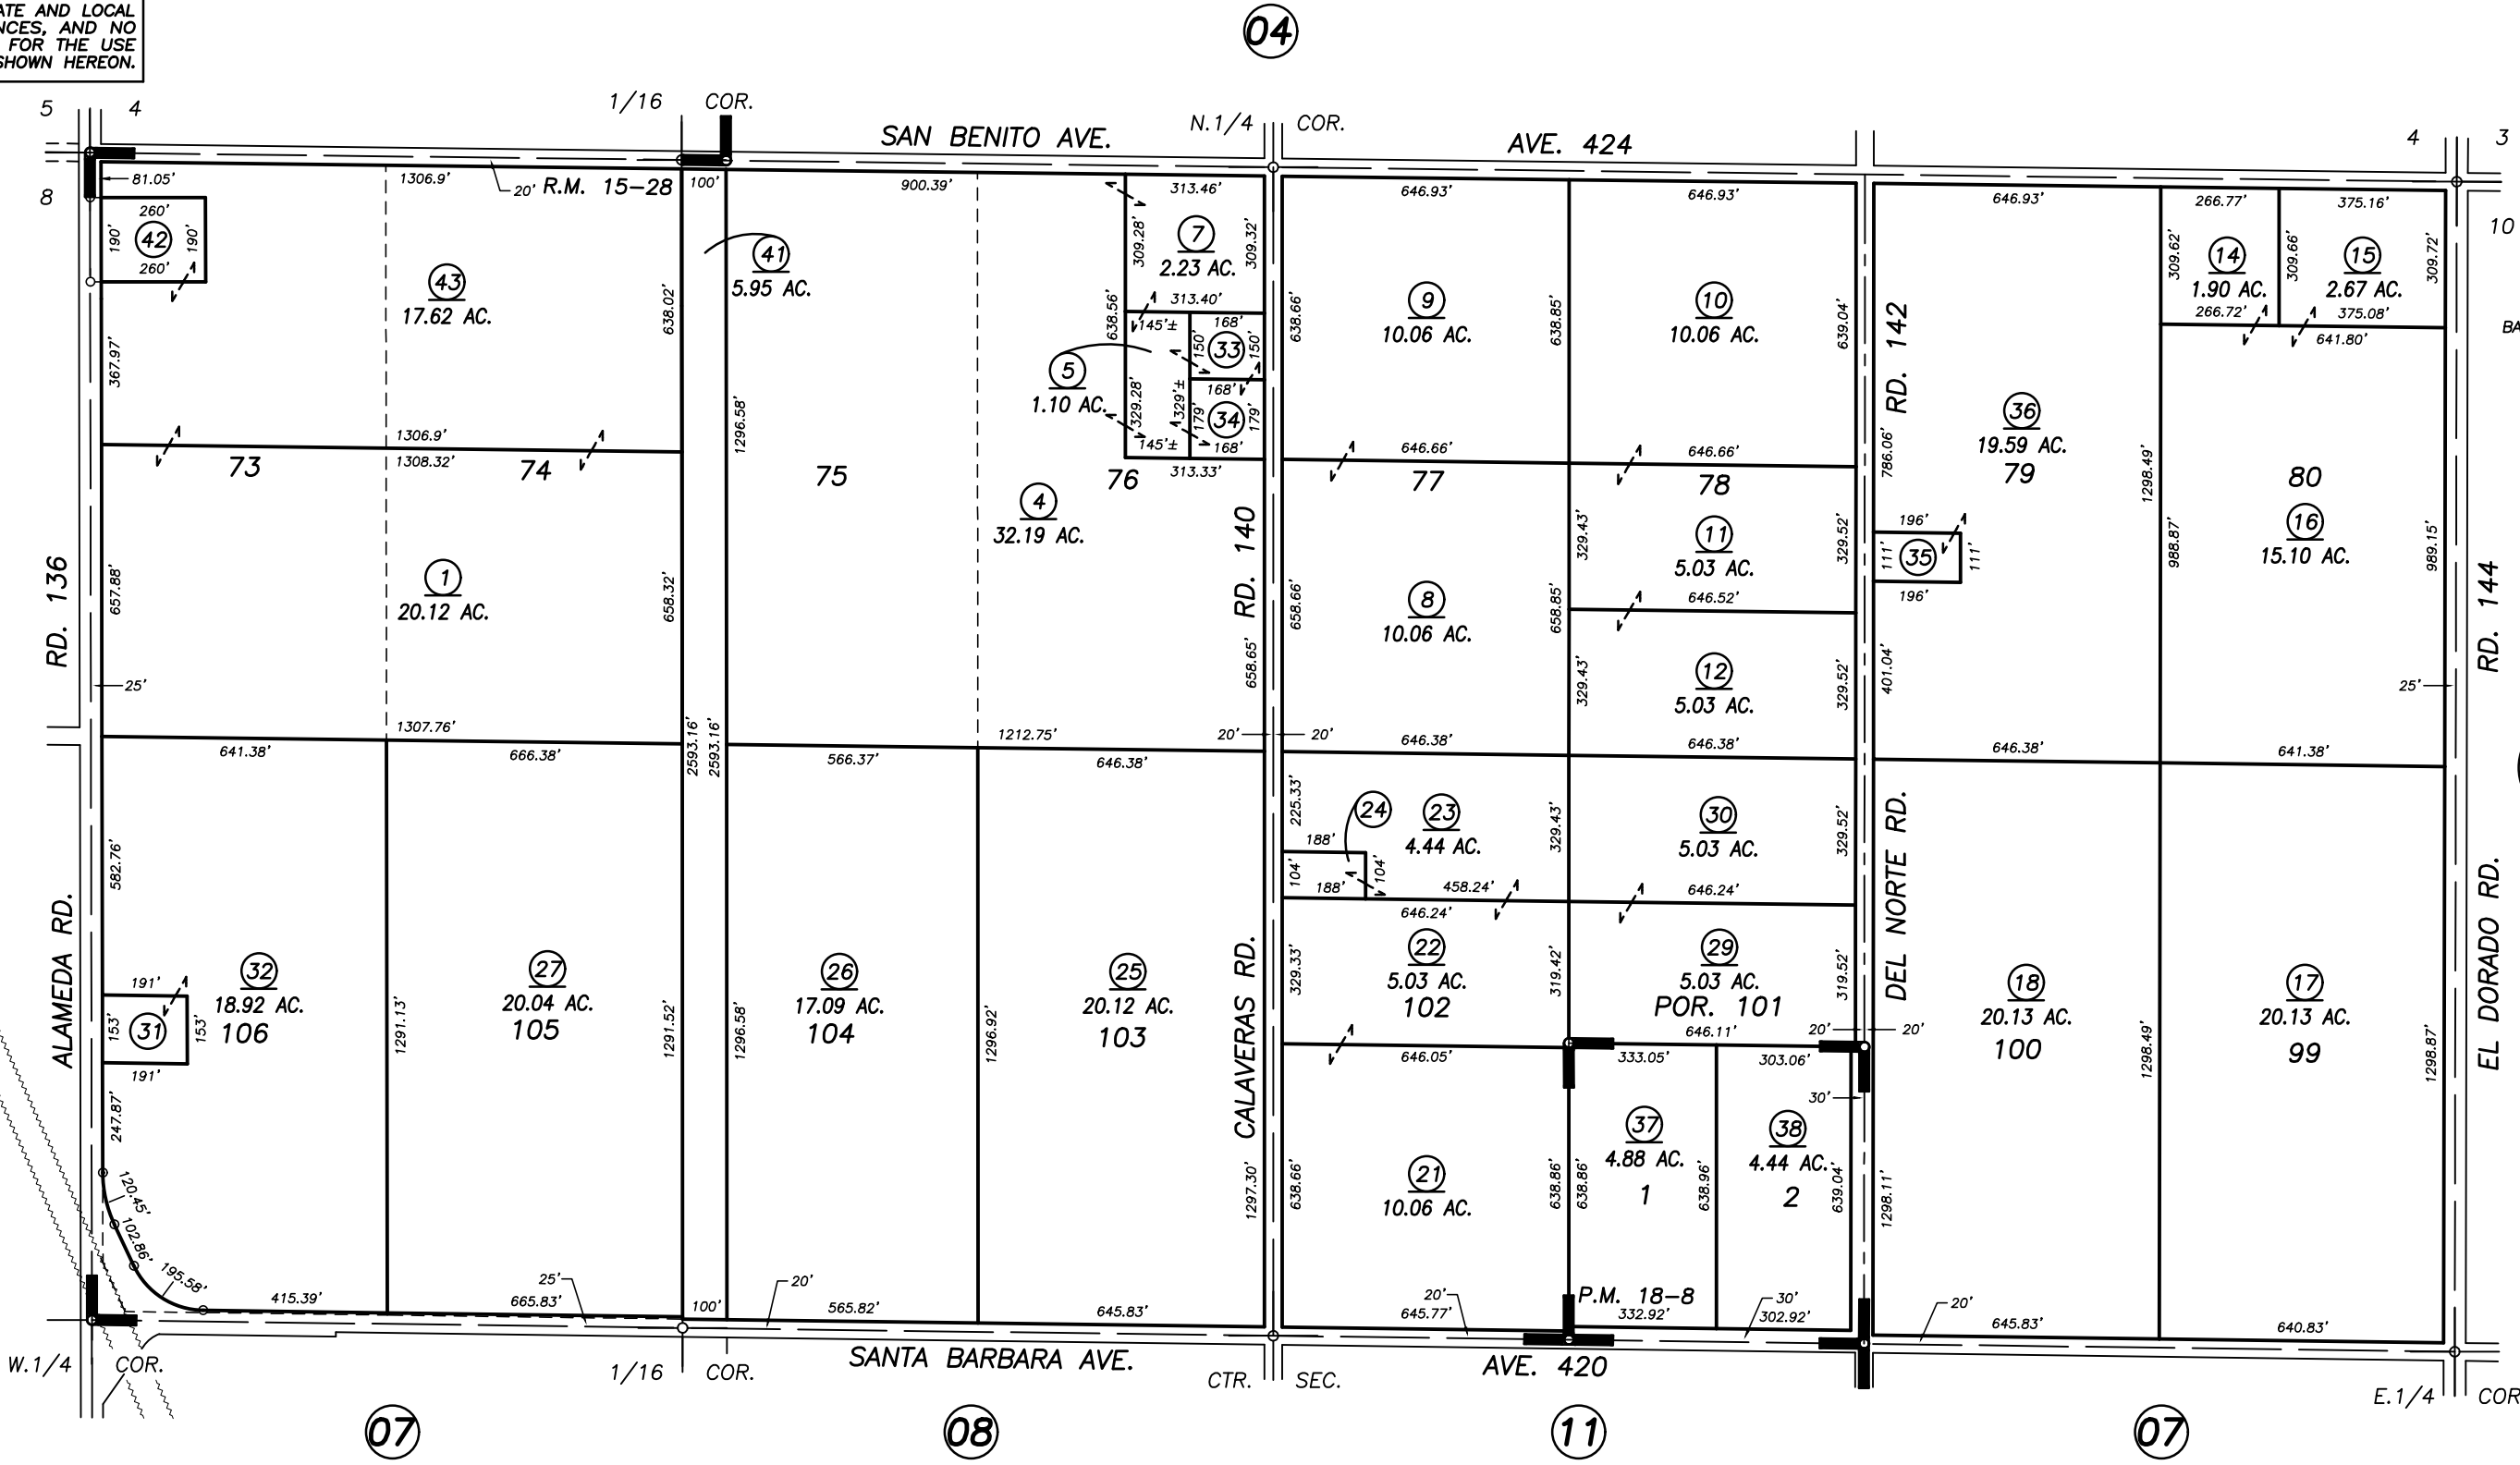

POR. OROSI FARMS, R.M. 15-28  
PARCEL MAP NO. 1707, P.M. 18-8

VICINITY OF OROSI  
ASSESSOR'S MAPS BK. 025 , PG. 06  
COUNTY OF TULARE, CALIFORNIA, U.S.A.

2003-0025195	02/10/2005	PHN
REVISION	DATE	TECH