


DISCLAIMER
 THIS MAP WAS PREPARED FOR LOCAL PROPERTY ASSESSMENT PURPOSES ONLY. THE PARCELS SHOWN HEREON MAY NOT COMPLY WITH STATE AND LOCAL SUBDIVISION ORDINANCES. NO LIABILITY IS ASSUMED FOR THE USE OF THE INFORMATION HEREON.

REVISED: 02/11/2020
 REASON: 2019-0076399
 CAD TECH: NFL

S 1/2 SEC. 24, T.16S., R.22E., M.D.B.&M.

TAX CODE AREA 028-01
 099-002

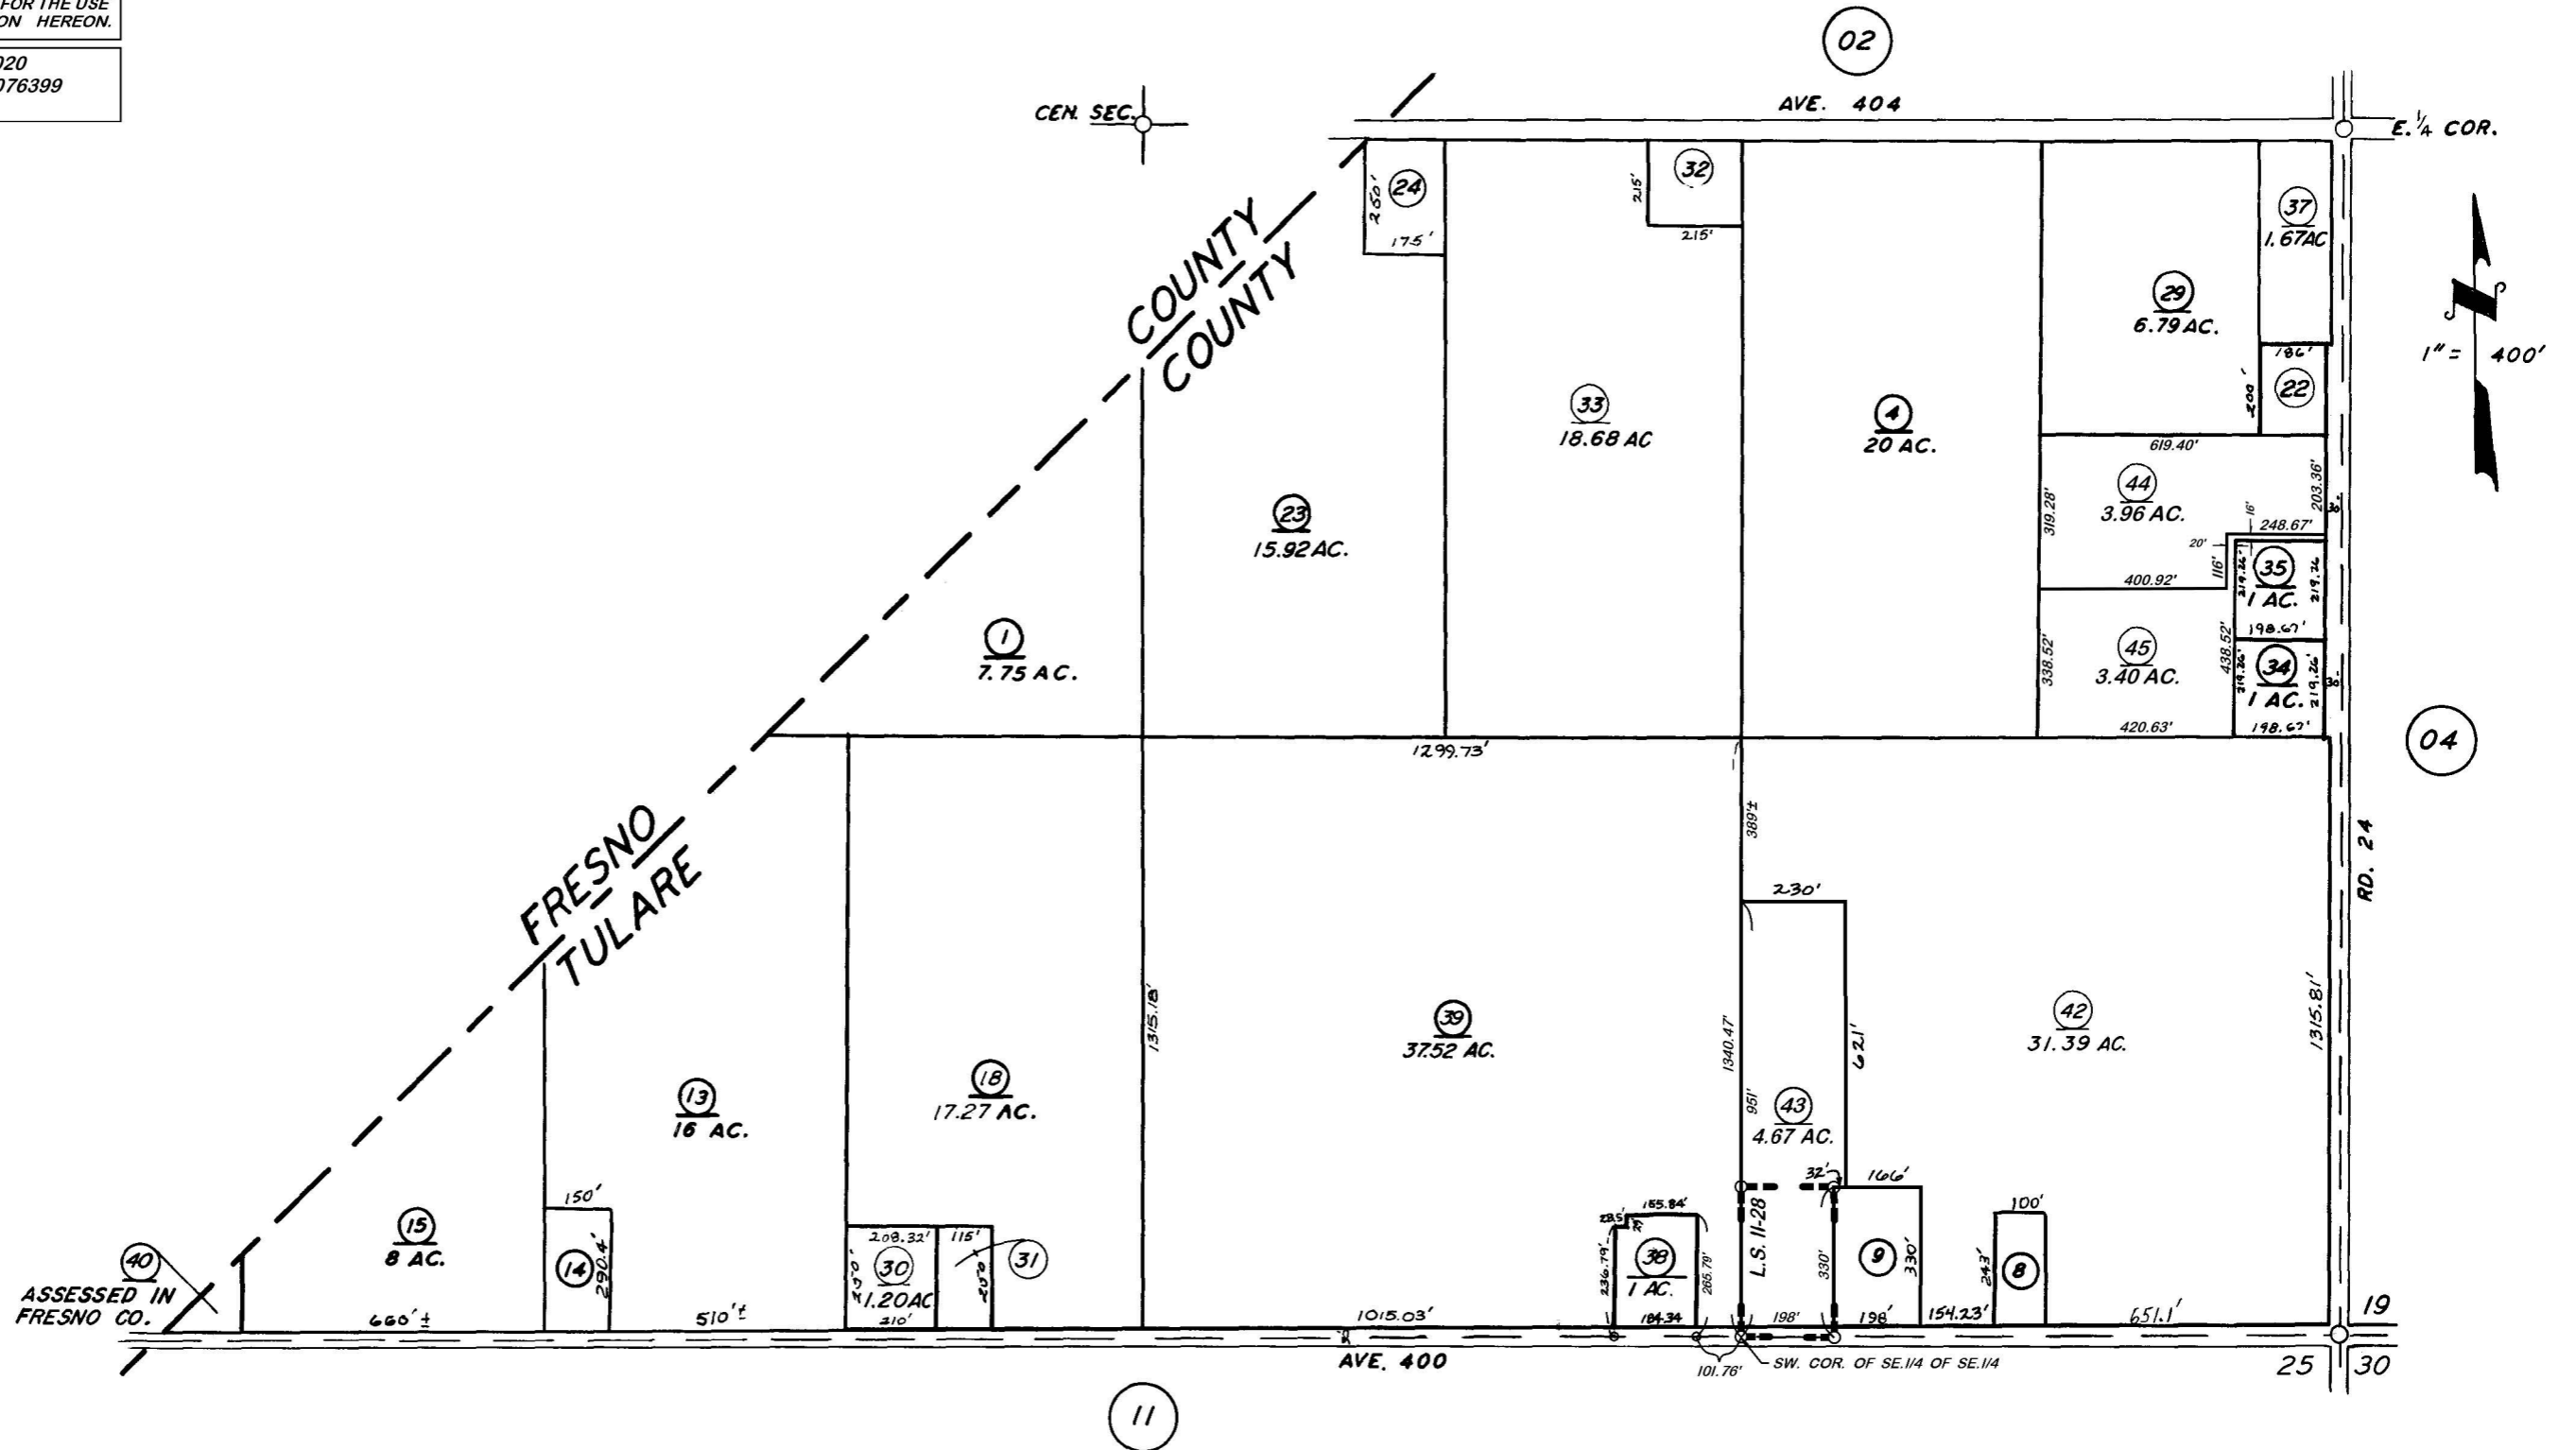

RECORD OF SURVEY, L.S. 11-28

VICINITY OF KINGSBURG
ASSESSOR'S MAPS BK. 028, PG. 01.
COUNTY OF TULARE, CALIF.

NOTE: Assessor's Parcel Numbers Shown in Circles
 Assessor's Block Numbers Shown in Ellipses

