



DISCLAIMER
THIS MAP WAS PREPARED FOR LOCAL PROPERTY ASSESSMENT PURPOSES ONLY AND THE PARCELS SHOWN HEREON MAY NOT COMPLY WITH STATE AND LOCAL SUBDIVISION ORDINANCES, AND NO LIABILITY IS ASSUMED FOR THE USE OF THE INFORMATION SHOWN HEREON.

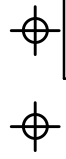

1" = 400'
BASIS OF BEARINGS:
P.M. 49-38

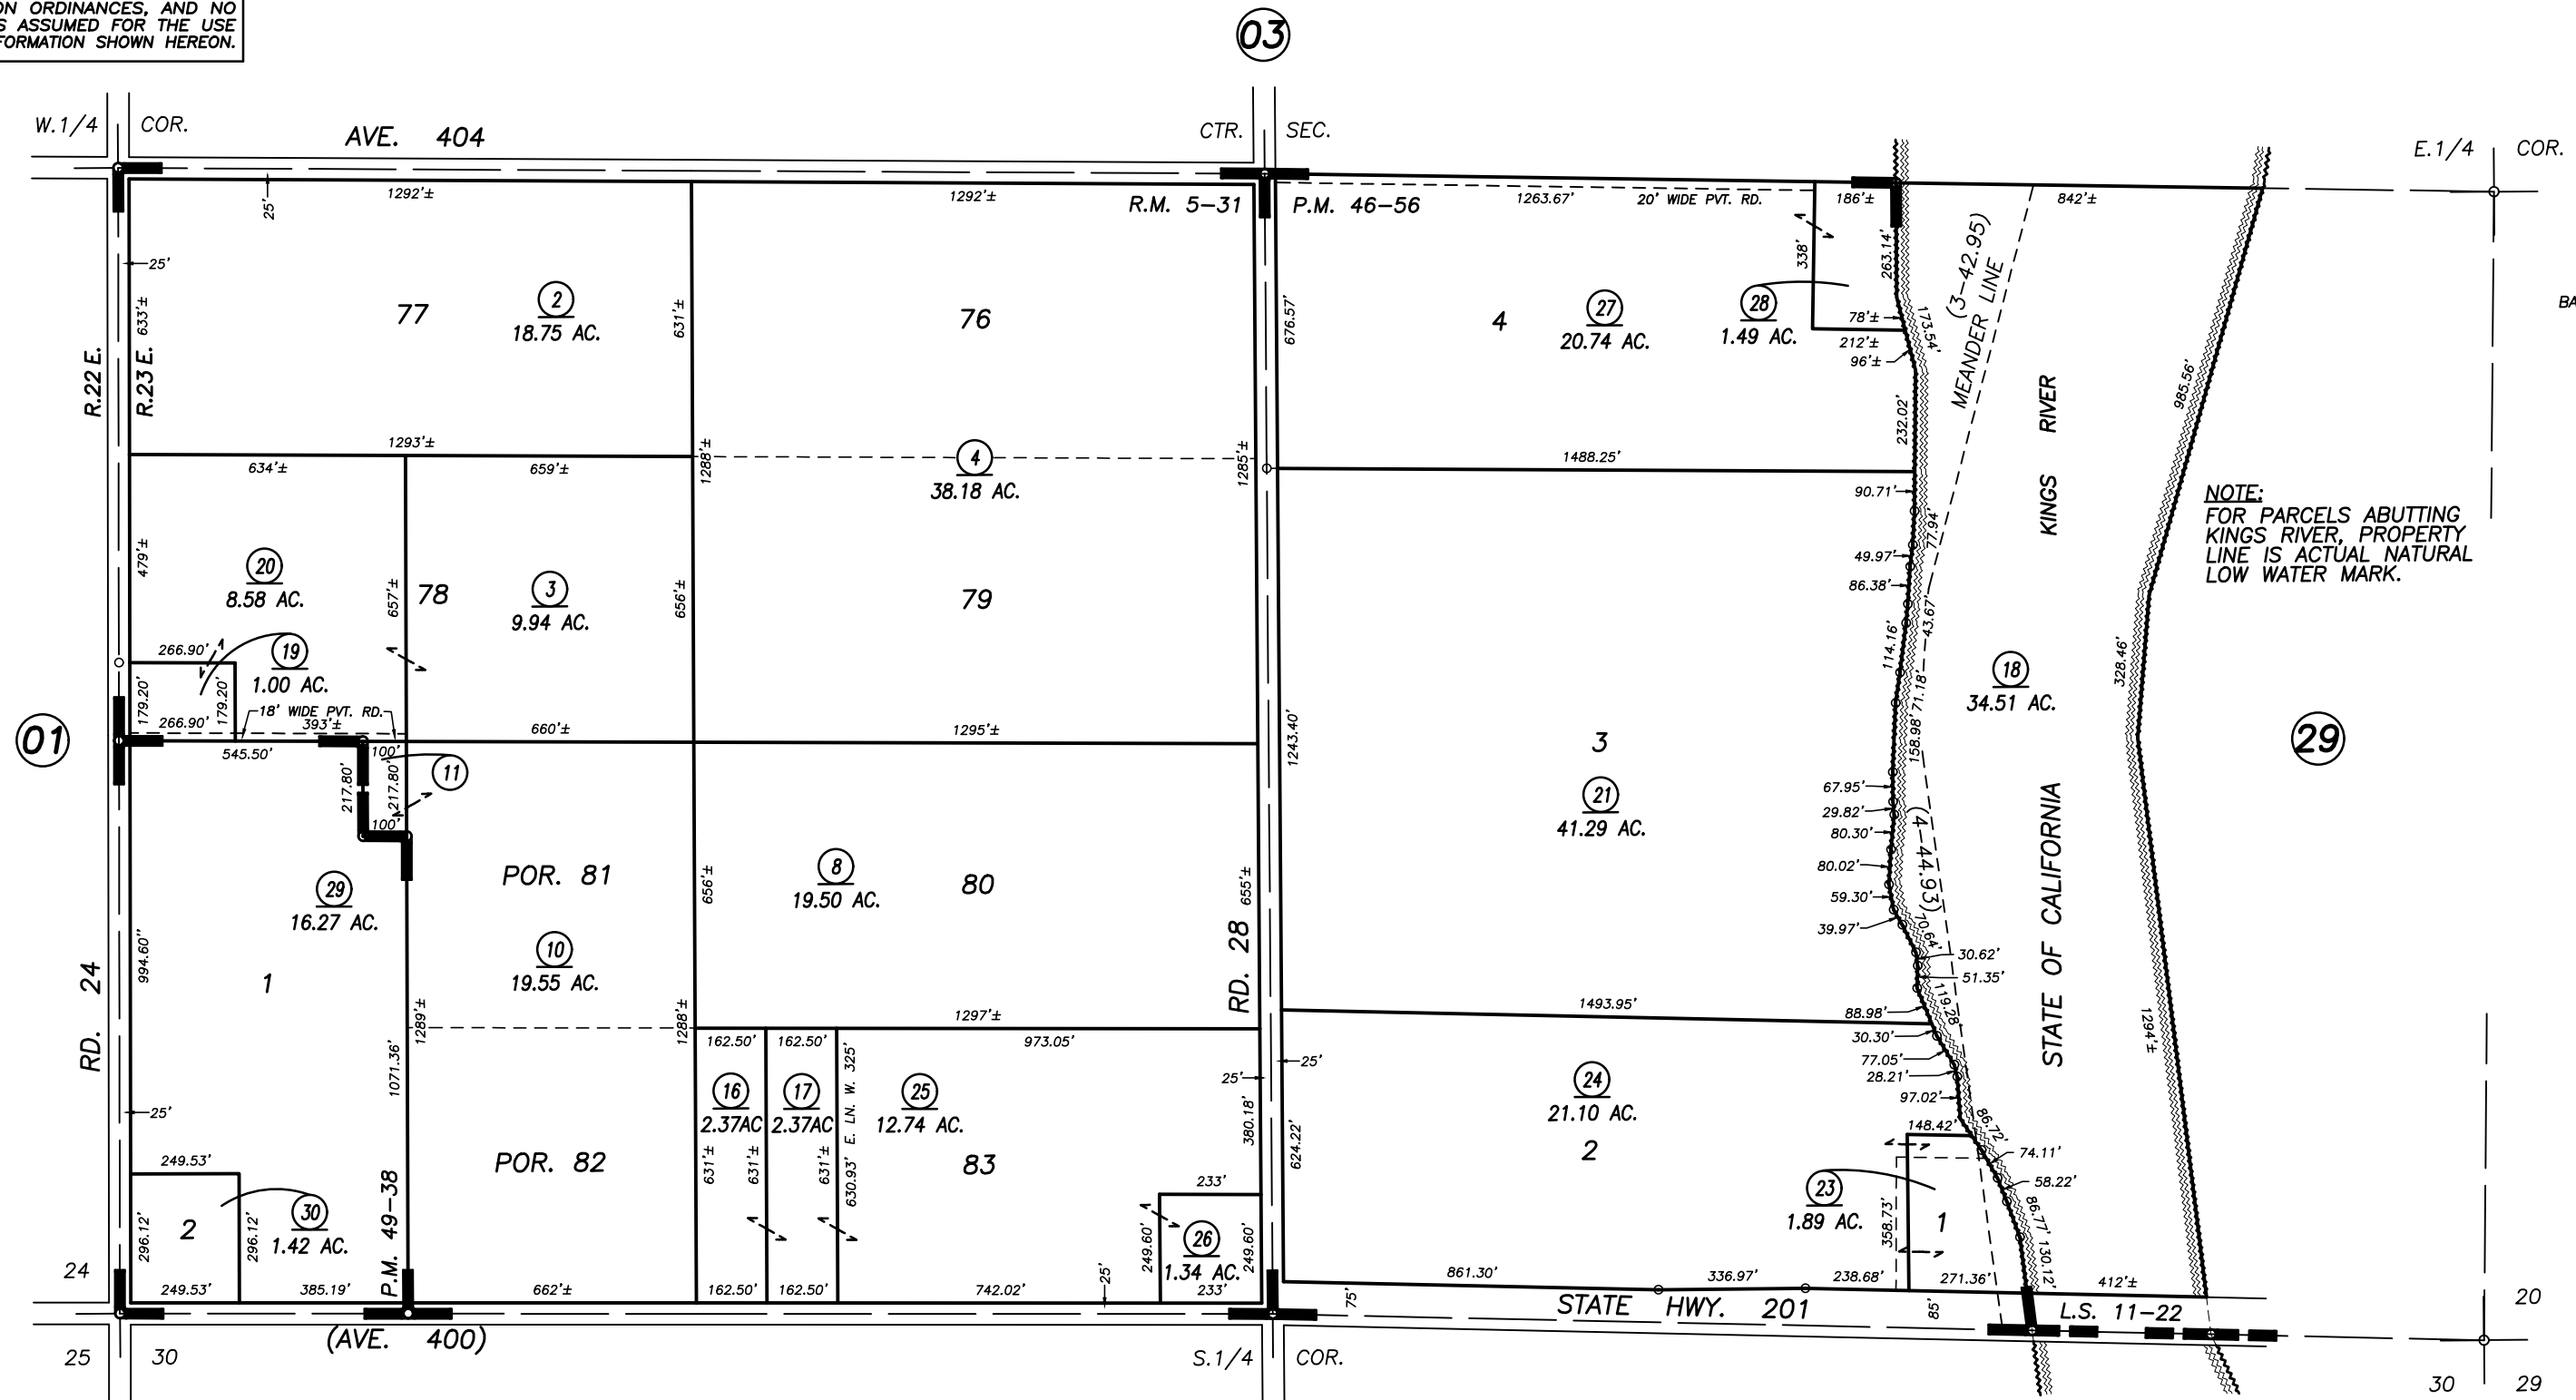

NOTE:
FOR PARCELS ABUTTING KINGS RIVER, PROPERTY LINE IS ACTUAL NATURAL LOW WATER MARK.

POR. KINGSBURG COLONY, R.M. 5-31
POR. RECORD OF SURVEY, L.S. 11-22
PARCEL MAP NO. 4551, P.M. 46-56
PARCEL MAP NO. 4833, P.M. 49-38

VICINITY OF KINGSBURG
ASSESSOR'S MAPS BK. 028 , PG. 04
COUNTY OF TULARE, CALIFORNIA, U.S.A.