


DISCLAIMER
 THIS MAP WAS PREPARED FOR LOCAL PROPERTY ASSESSMENT PURPOSES ONLY. THE PARCELS SHOWN HEREON MAY NOT COMPLY WITH STATE AND LOCAL SUBDIVISION ORDINANCES. NO LIABILITY IS ASSUMED FOR THE USE OF THE INFORMATION HEREON. R & T CODE SEC. 327, 408.3, ETC.
 REVISED: 2022-0002961
 REASON: 11/03/2022
 CAD TECH: JOS

½ OF SEC. 30, T. 16 S., R. 23 E., M. D. B. & M.

TAX CODE AREA **028-09**
 099-001
 100-004

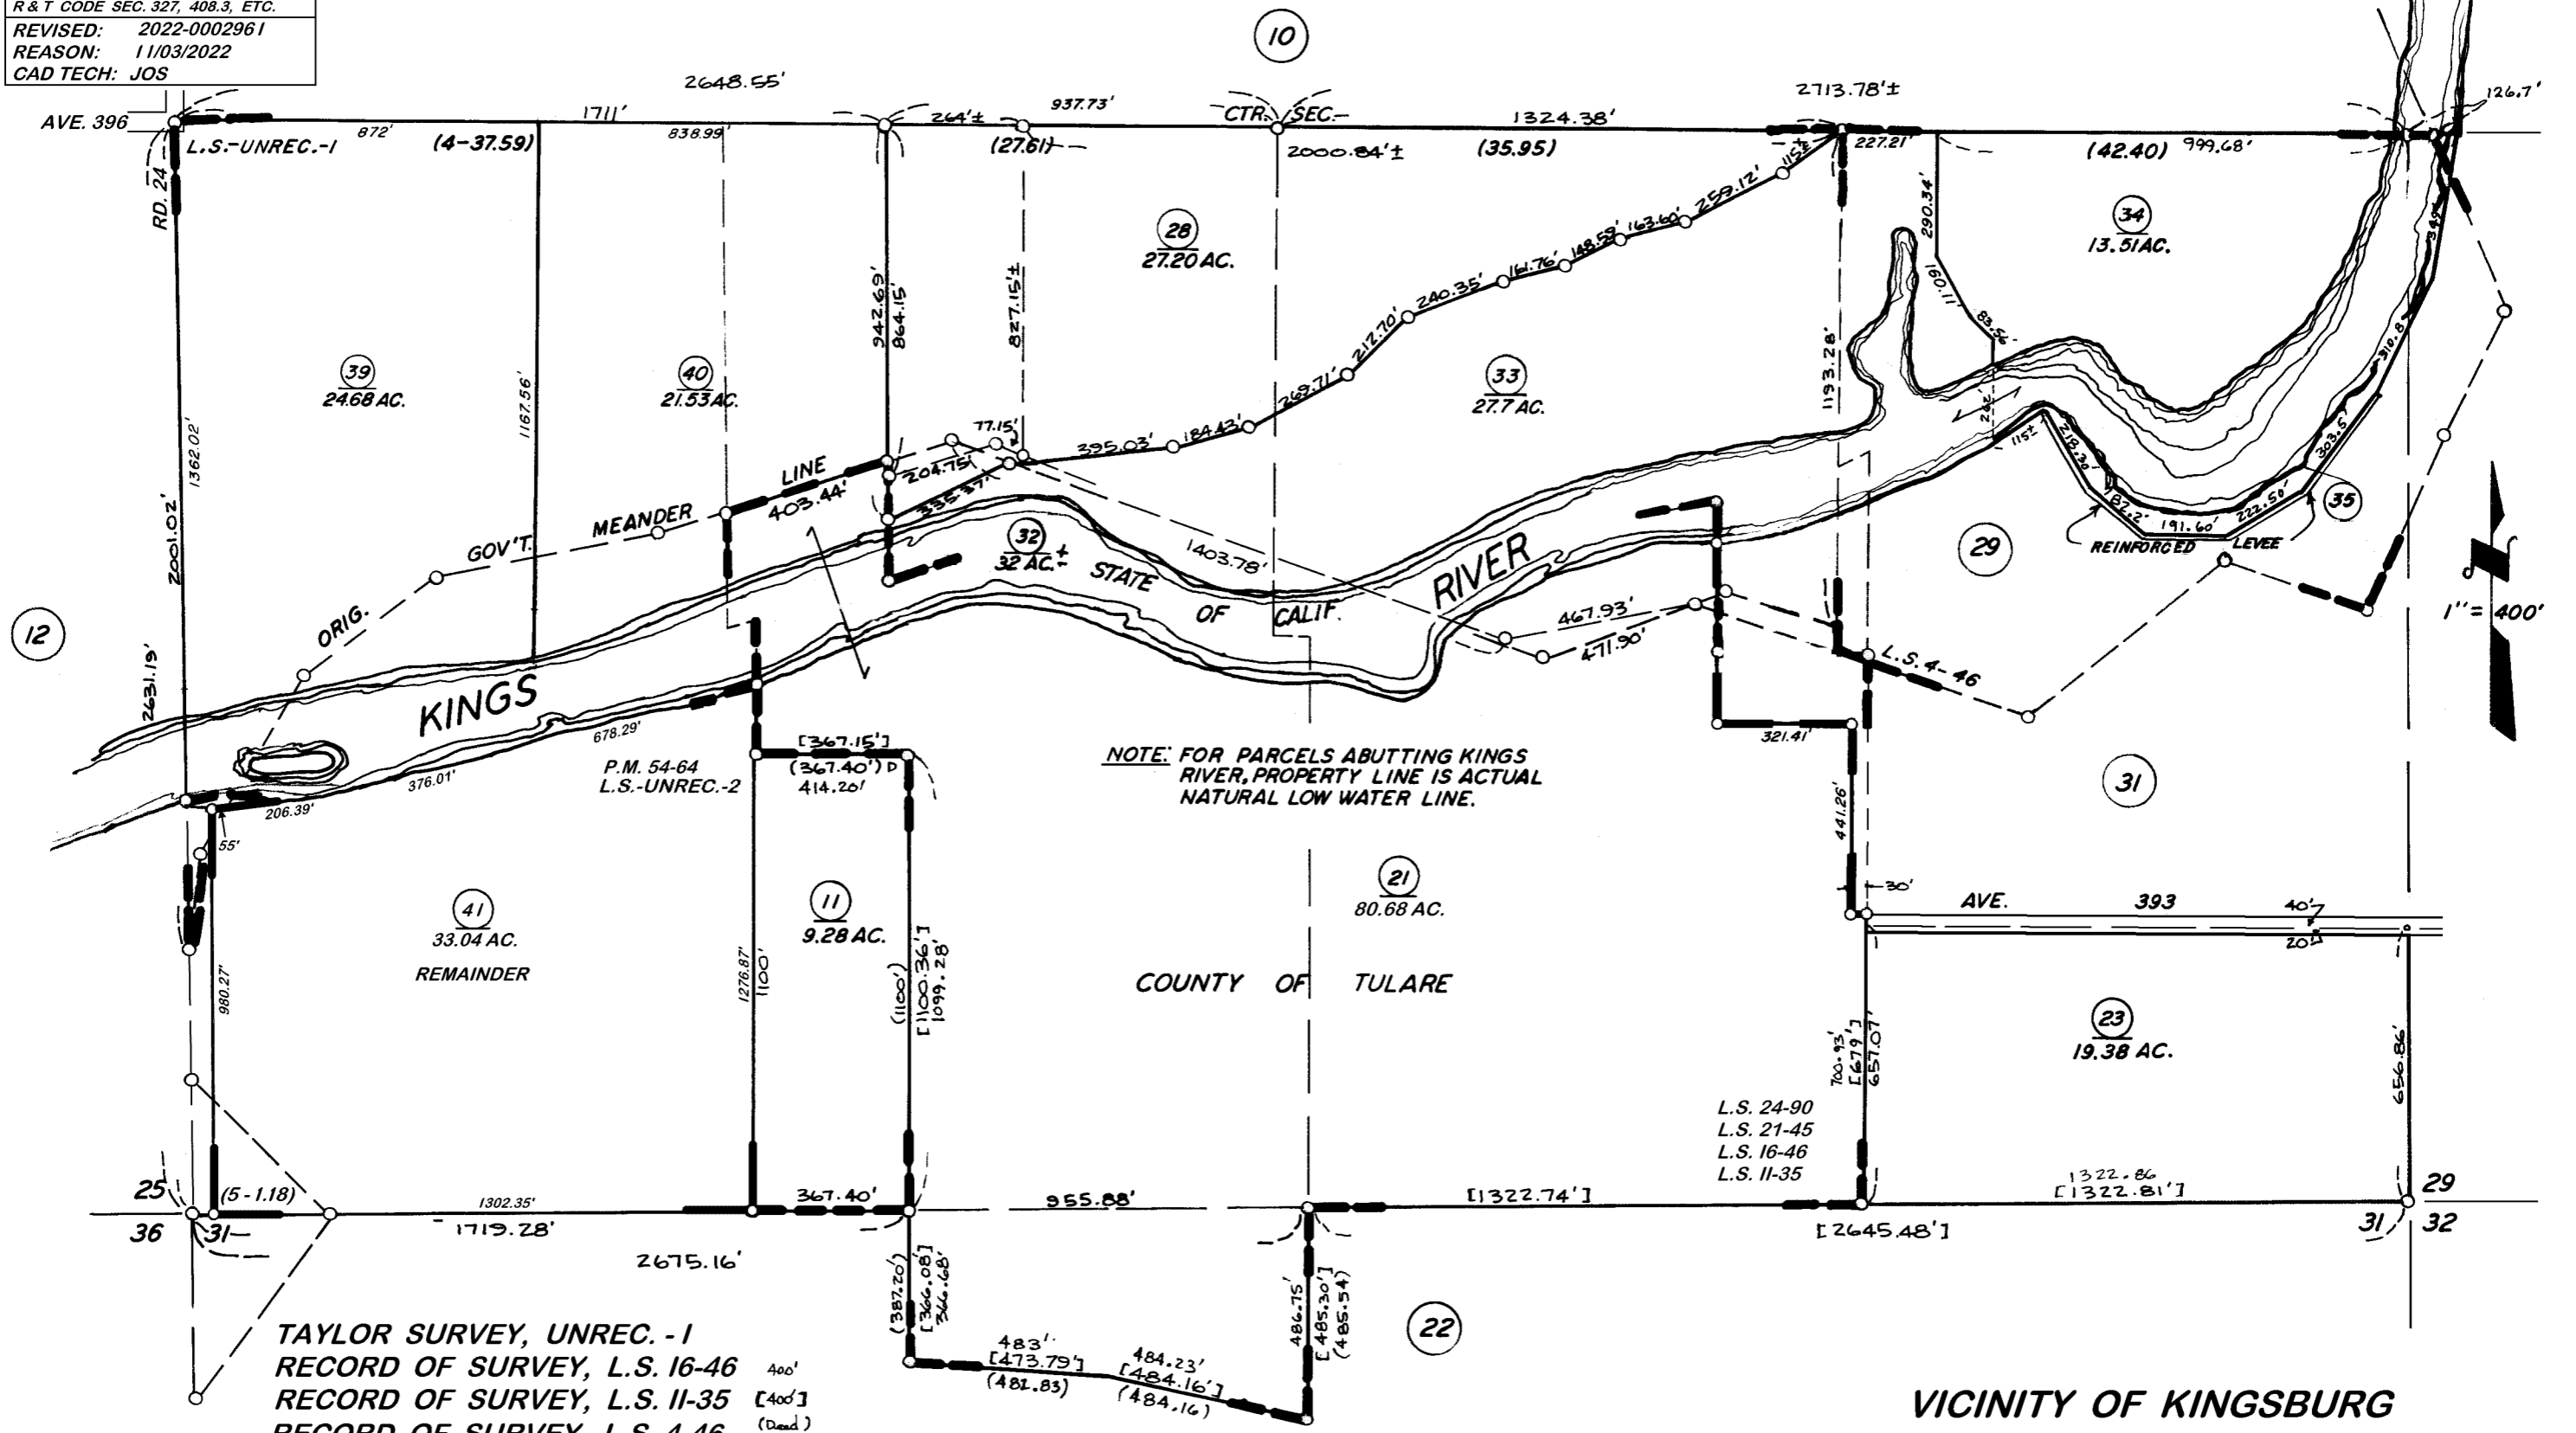

TAYLOR SURVEY, UNREC. -1
 RECORD OF SURVEY, L.S. 16-46
 RECORD OF SURVEY, L.S. 11-35
 RECORD OF SURVEY, L.S. 4-46
 POR. CITY OF KINGSBURG SURVEY, UNREC.-2
 RECORD OF SURVEY, L.S. 21-45
 RECORD OF SURVEY, L.S. 24-90
 POR. PARCEL MAP NO. 5356 P.M. 54-64

VICINITY OF KINGSBURG
 ASSESSOR'S MAPS BK. 028, PG. 09.
 COUNTY OF TULARE, CALIF.

NOTE - ASSESSOR'S BLOCK NUMBERS SHOWN IN ELLIPSES
 ASSESSOR'S PARCEL NUMBERS SHOWN IN CIRCLES